


1 The Bank, CV8 3DA - Solar Installation - Location Plan

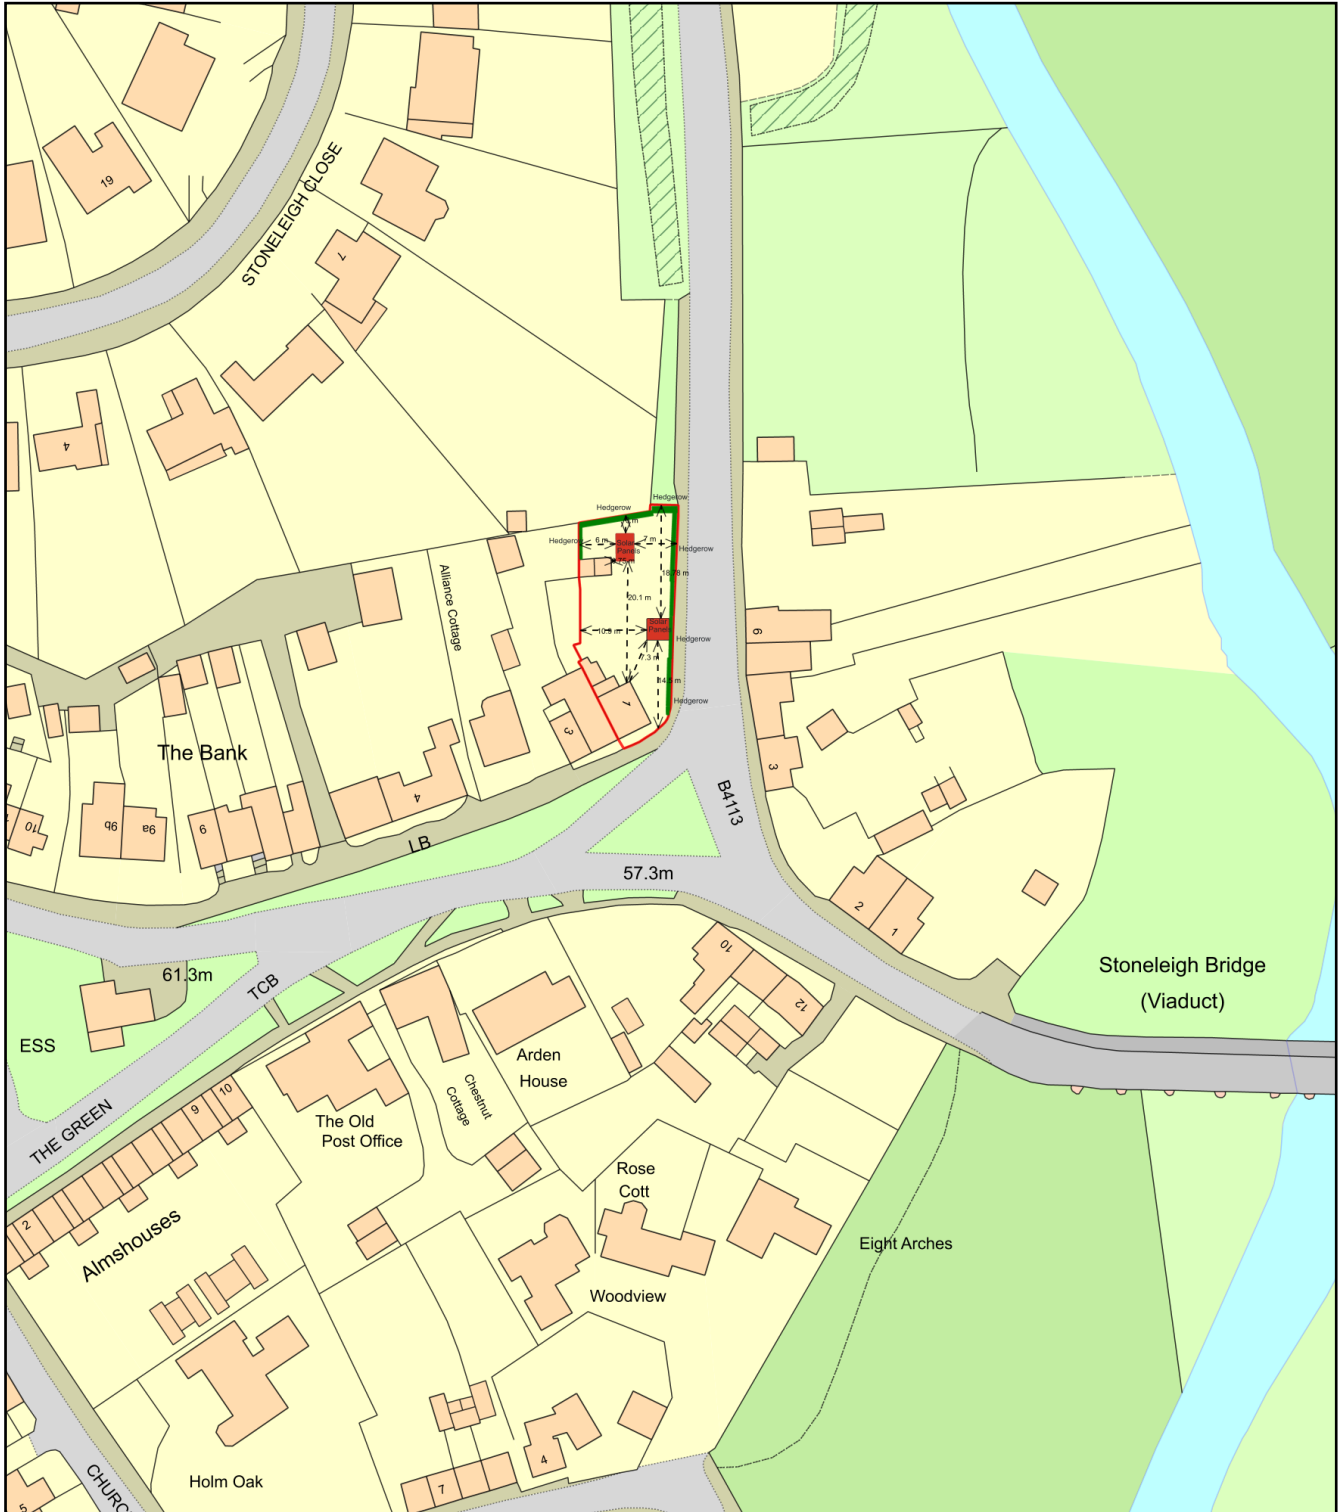

Plan Produced for: Peter Bojan

Date Produced: 26 Apr 2022

Plan Reference Number: TQRQM22116205657484

Scale: 1:1250 @ A4