
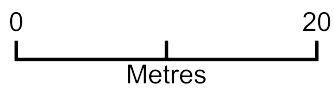


1 The Bank, CV8 3DA - Solar Installation

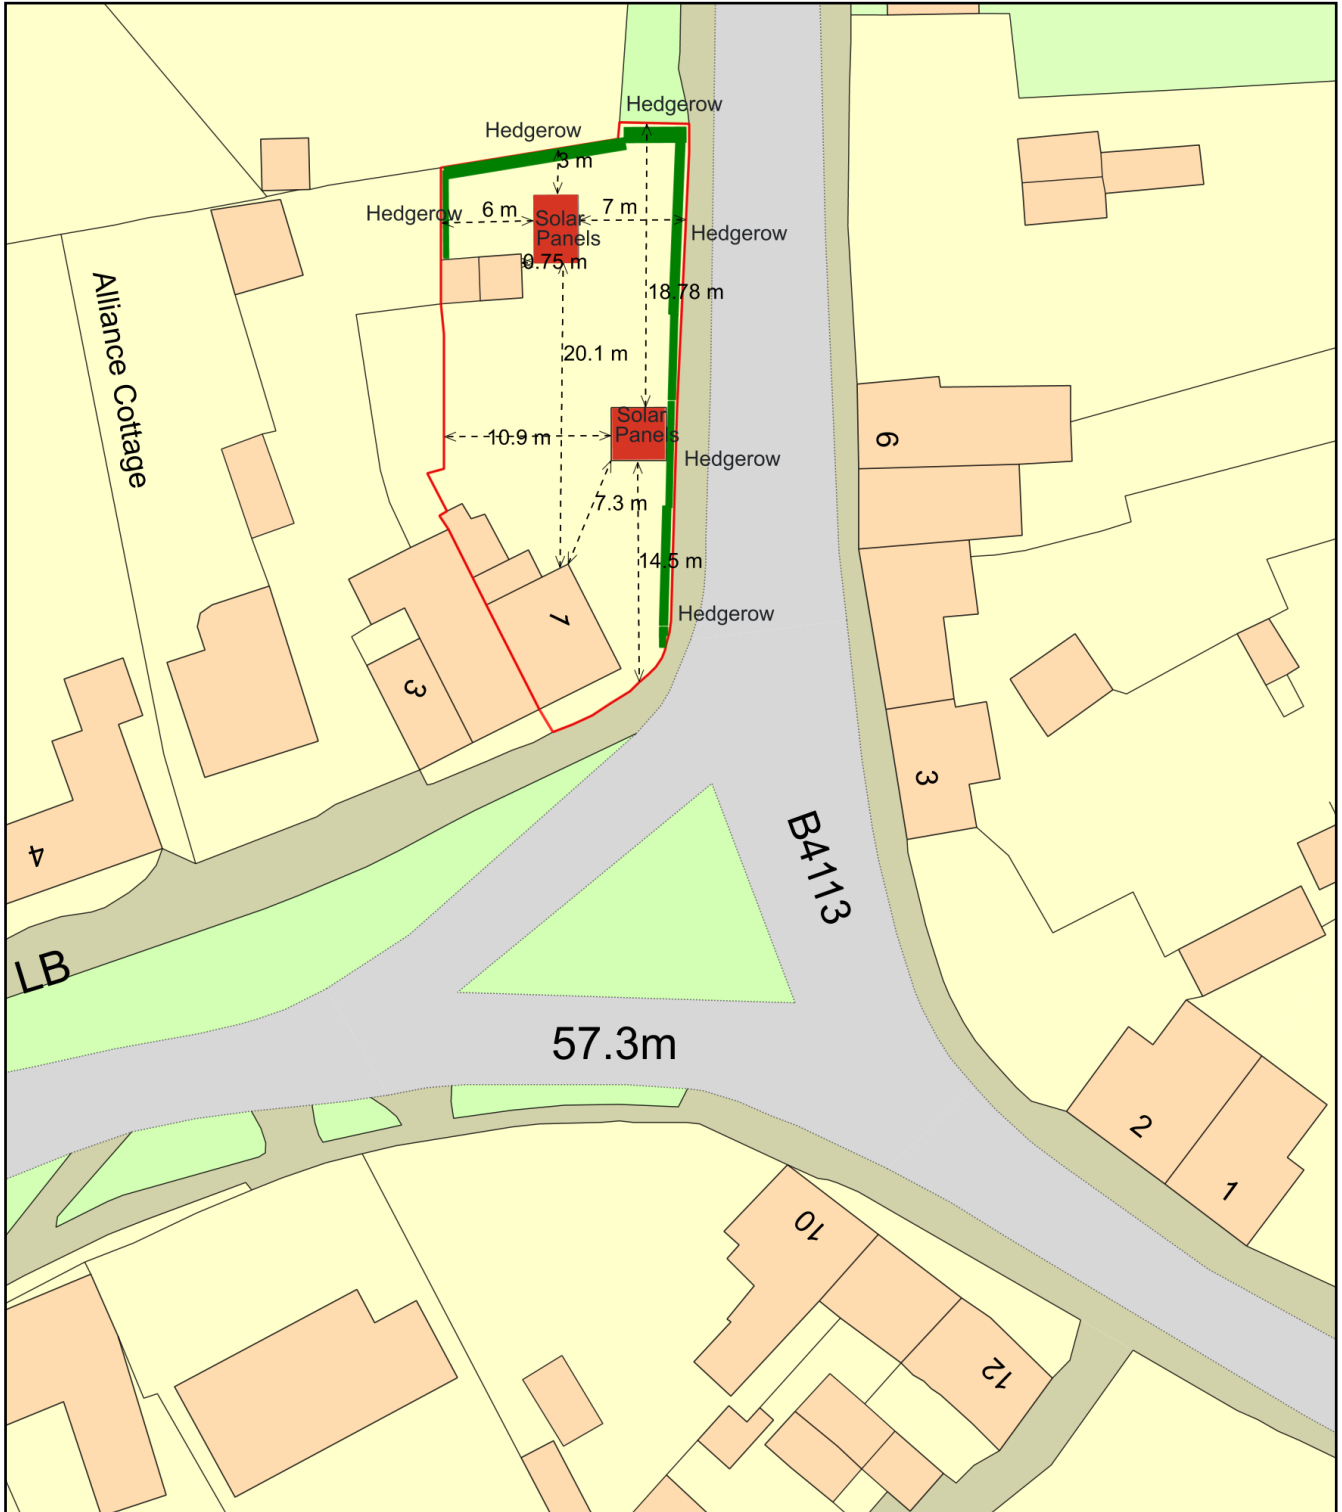

Plan Produced for: Peter Bojan

Date Produced: 26 Apr 2022

Plan Reference Number: TQRQM22116203229447

Scale: 1:500 @ A4