




SITE LOCATION PLAN  
AREA 2 HA  
SCALE 1:1250 on A4  
CENTRE COORDINATES: 428476, 270876

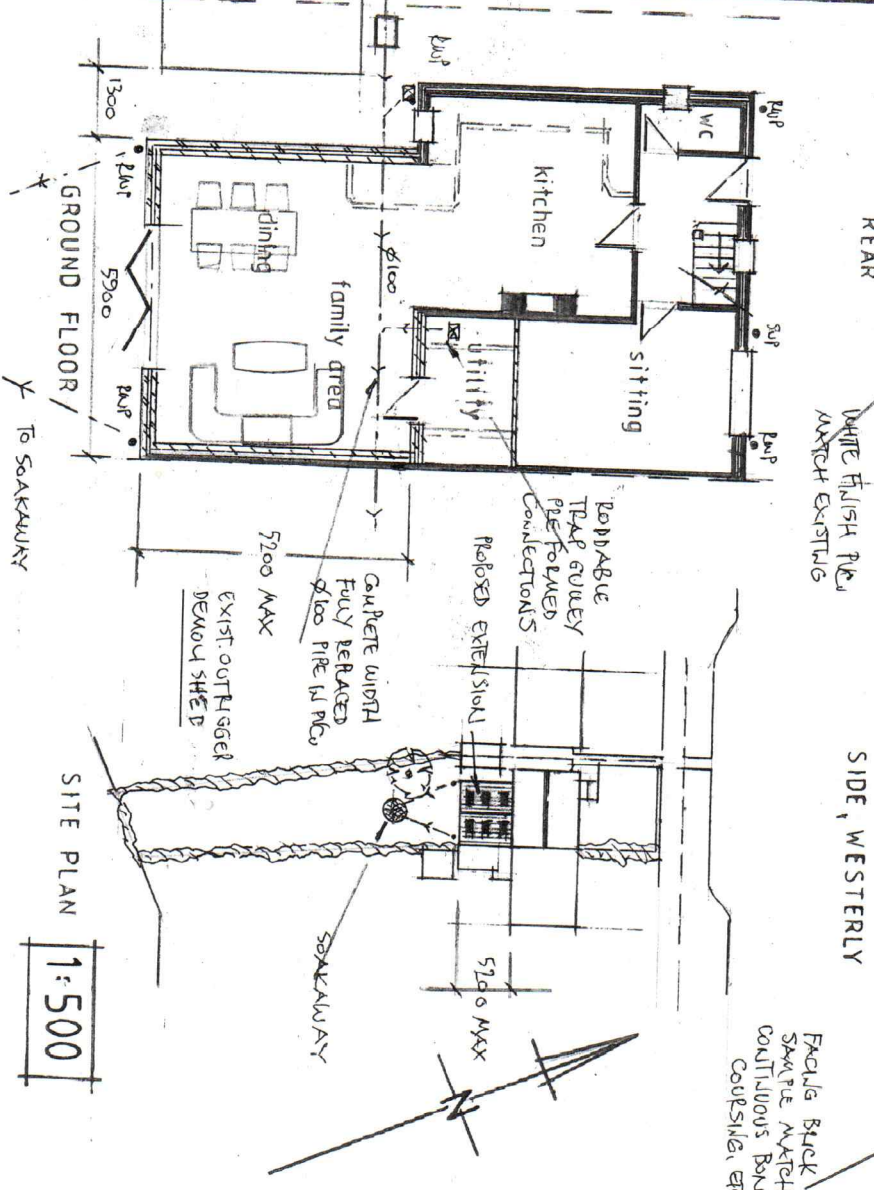

Supplied by Streetwise Maps Ltd  
[www.streetwise.net](http://www.streetwise.net)  
Licence No: 100047474  
01/08/2022 11:37

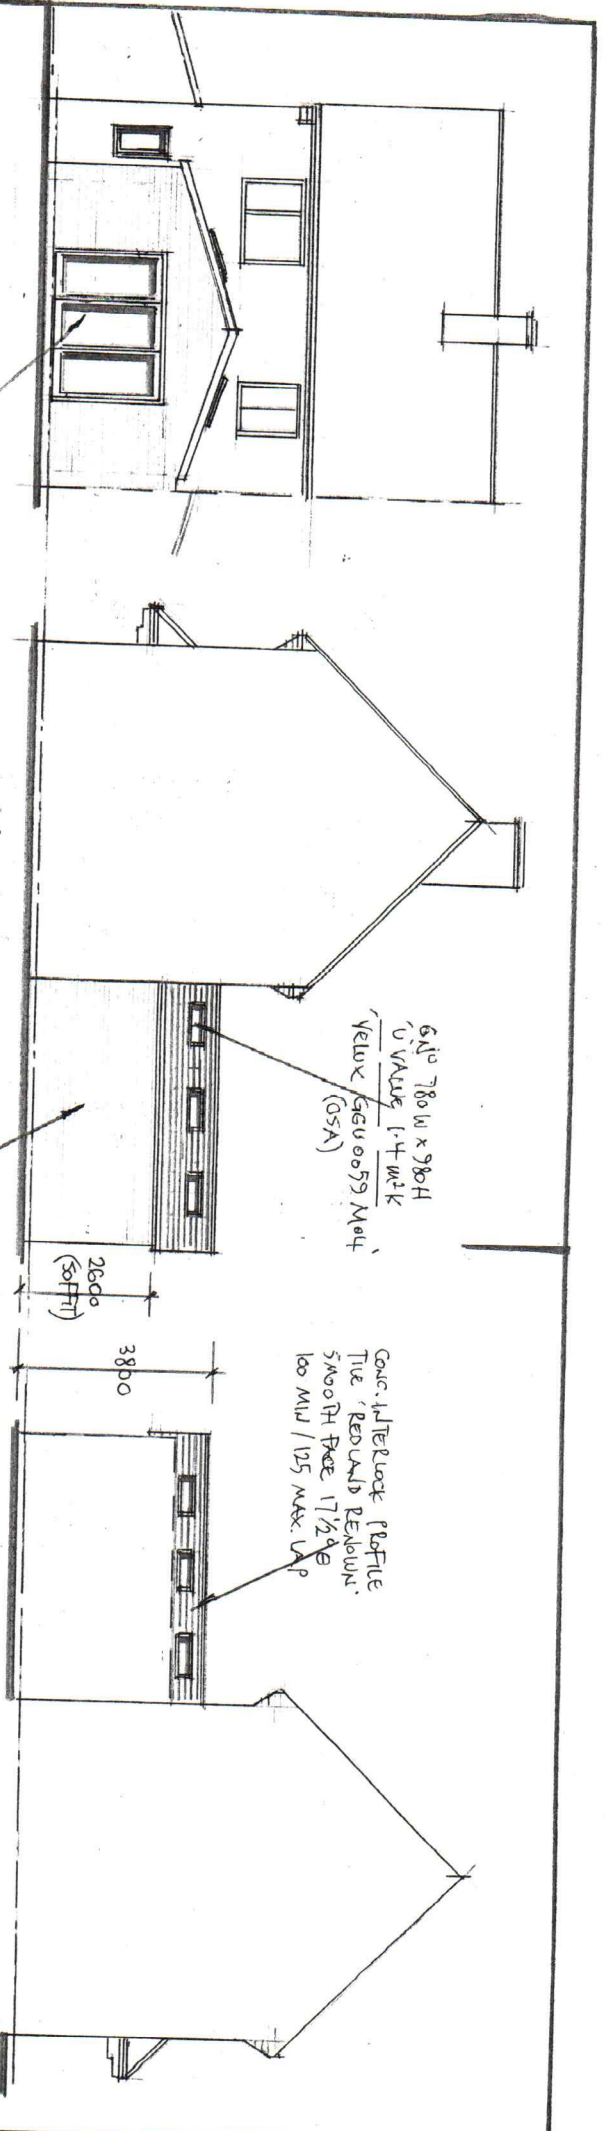

1:100  
paper size A3

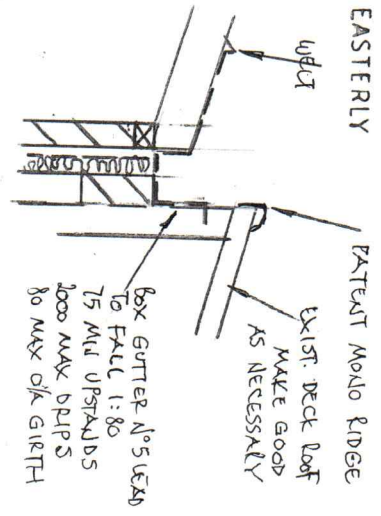


EAVES / ABUTMENT 1:20

EXISTING PAVIS File BK1010  
Section, SPECY File BK1012/3  
CONTRACTOR TO SET OUT ALL DIMENSIONS, ROOF PITCH, ETC. Refer To COMMENCEMENT

0	Scale 1:500	4m
0	Scale 1:100	8m
0	Scale 1:200	16m
0	Scale 1:500	40m
0	Scale 1:1250	100m

Bar = 8cm. When reproduced of the original scale  
Please check the drawing scale before taking measurements


57 BEAUCHAMP ROAD, KENILWORTH, WARWICKS  
Proposed plans / elevations

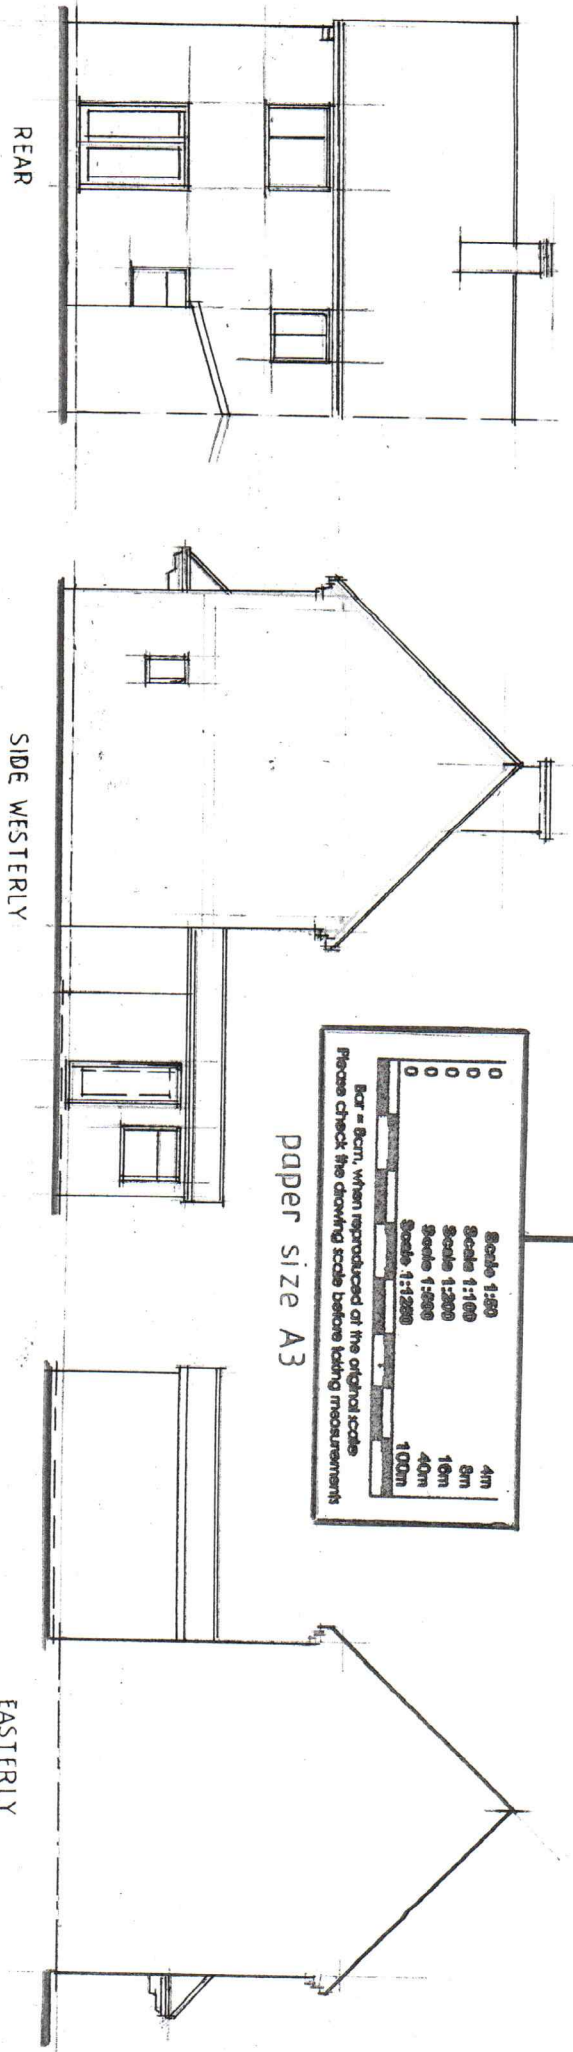


paper size A3

Bar = 8cm, when reproduced of the original scale  
Please check the drawing scale before taking measurements


0	Scale 1:500	4m
0	Scale 1:1000	8m
0	Scale 1:2000	16m
0	Scale 1:5000	40m
0	Scale 1:12500	100m

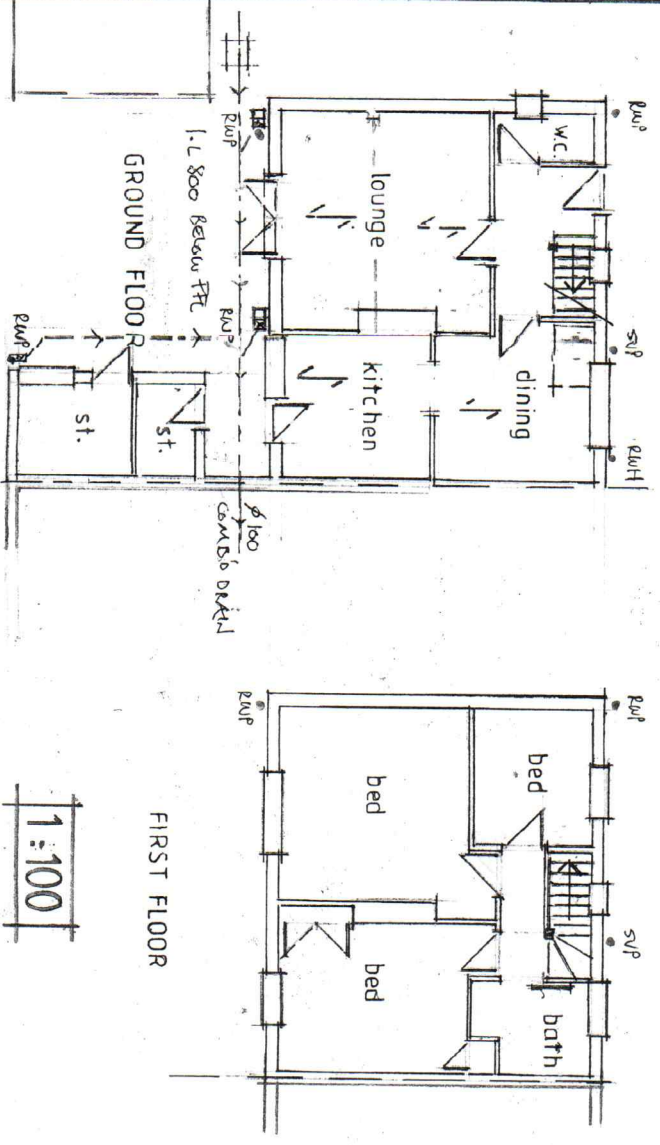

FIRST FLOOR

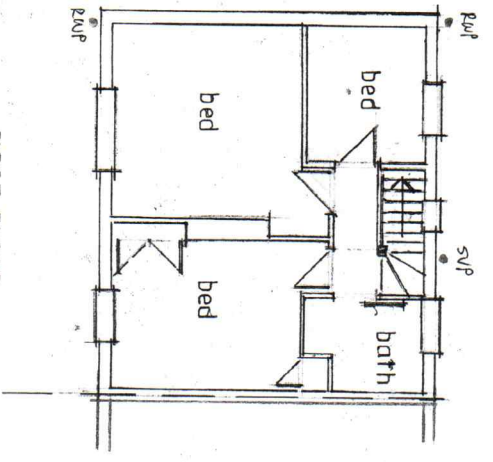

1:100

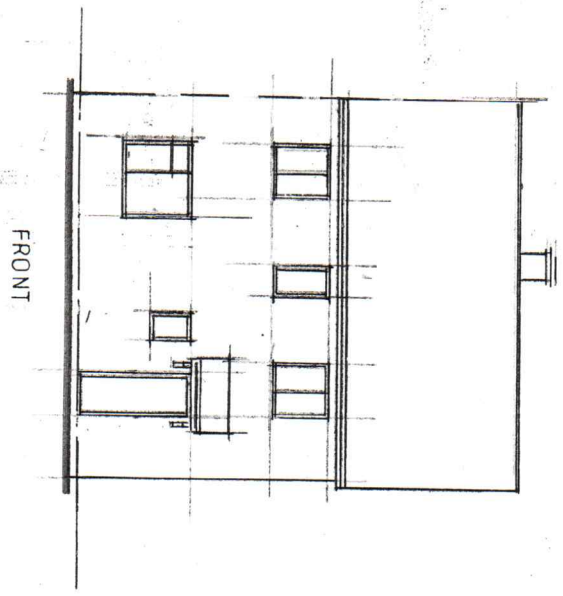

CONTRACTOR TO MAKE SITE VISIT AND VERIFY BOUNDARIES, SUITABILITY OF GROUND CONDITIONS, CAPABILITY OF EXISTING STRUCTURE, DRAINAGE, DIMENSIONS, MATERIALS, ETC. PRIOR TO COMMENCEMENT OF WORKS.

57 BEAUCHAMP ROAD, KENILWORTH, WARWICKS

Existing plans / elevations

FILE BK 1010

OCTOBER 2021