
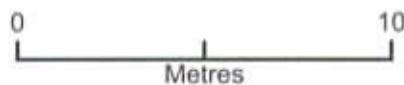


Site Layout Plan @ 75 Brook Road (Temporary Structure)

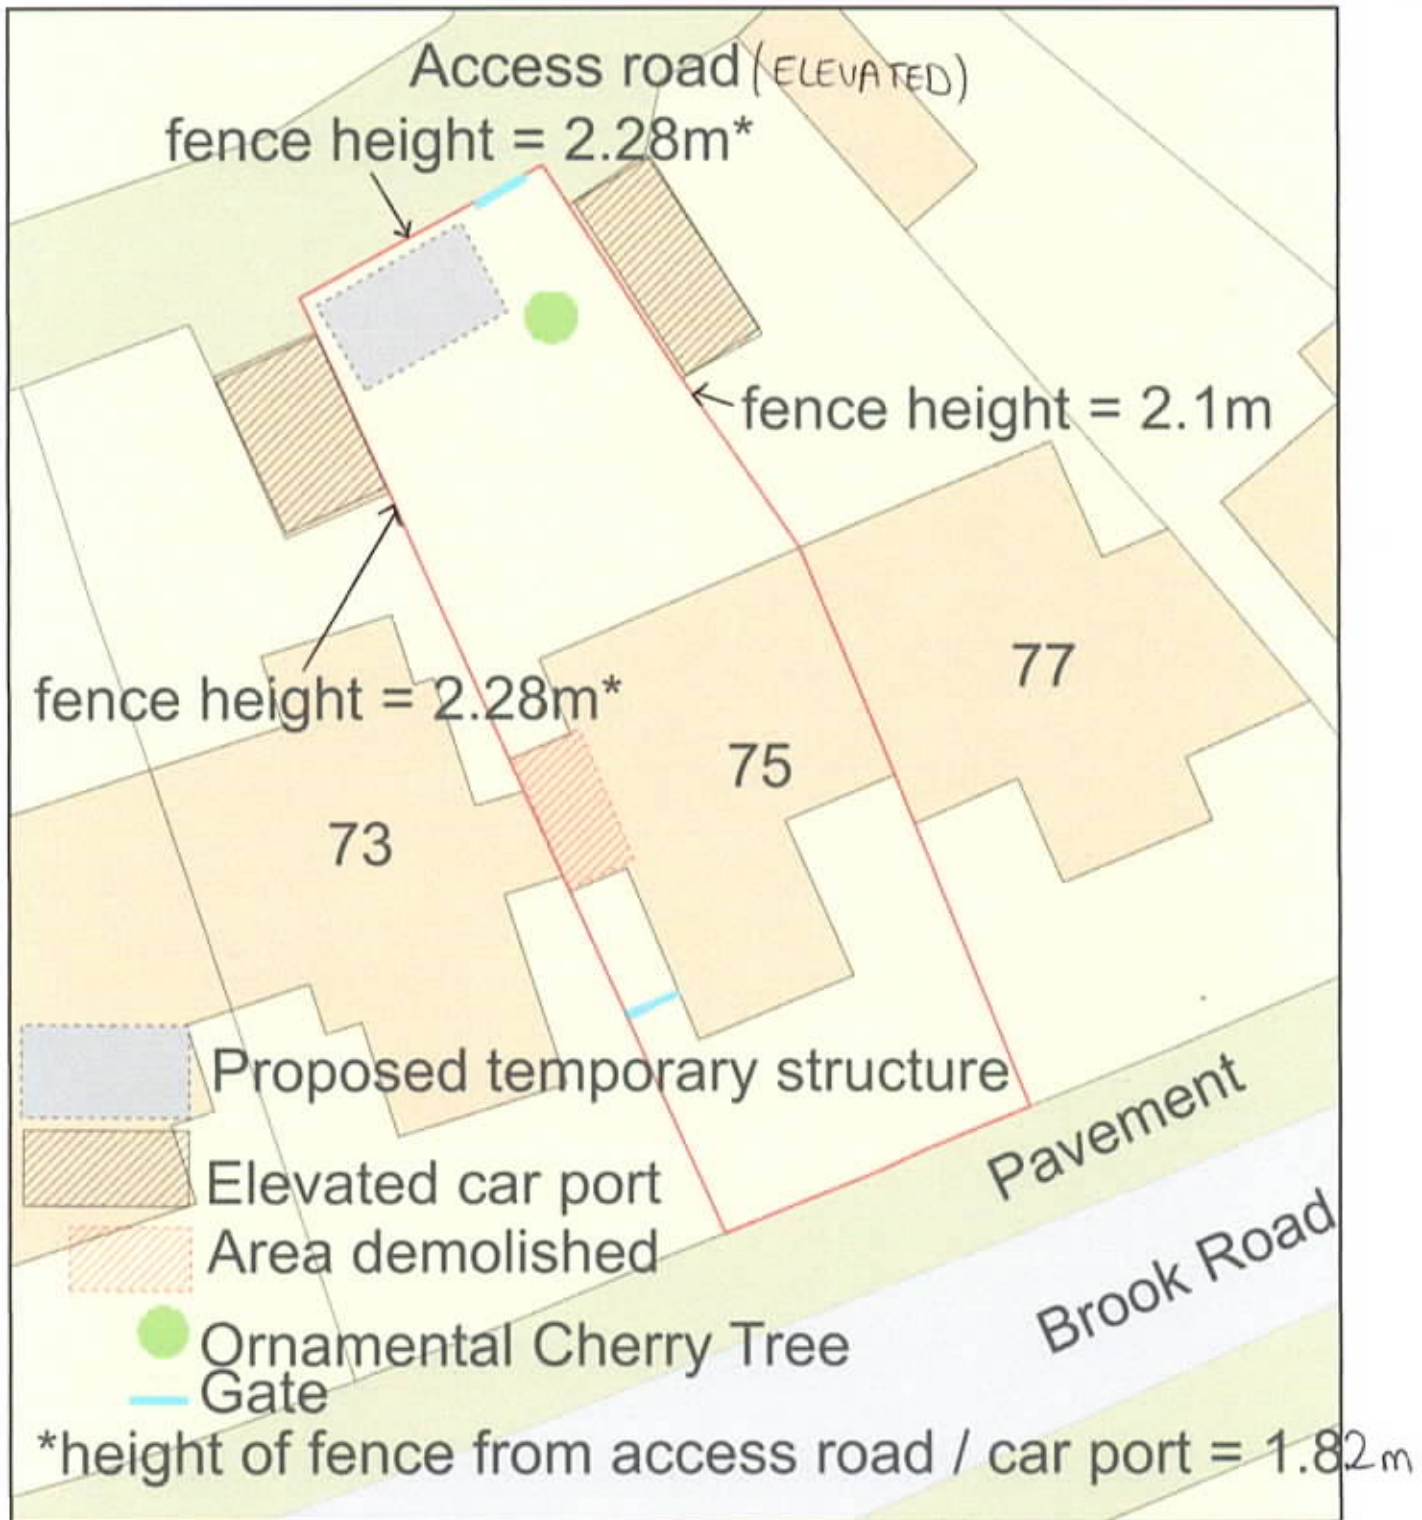

Plan Produced for: Rebecca Fellows

Date Produced: 16 Jul 2022

Plan Reference Number: TORQM22197223045972

Scale: 1:200 @ A4