
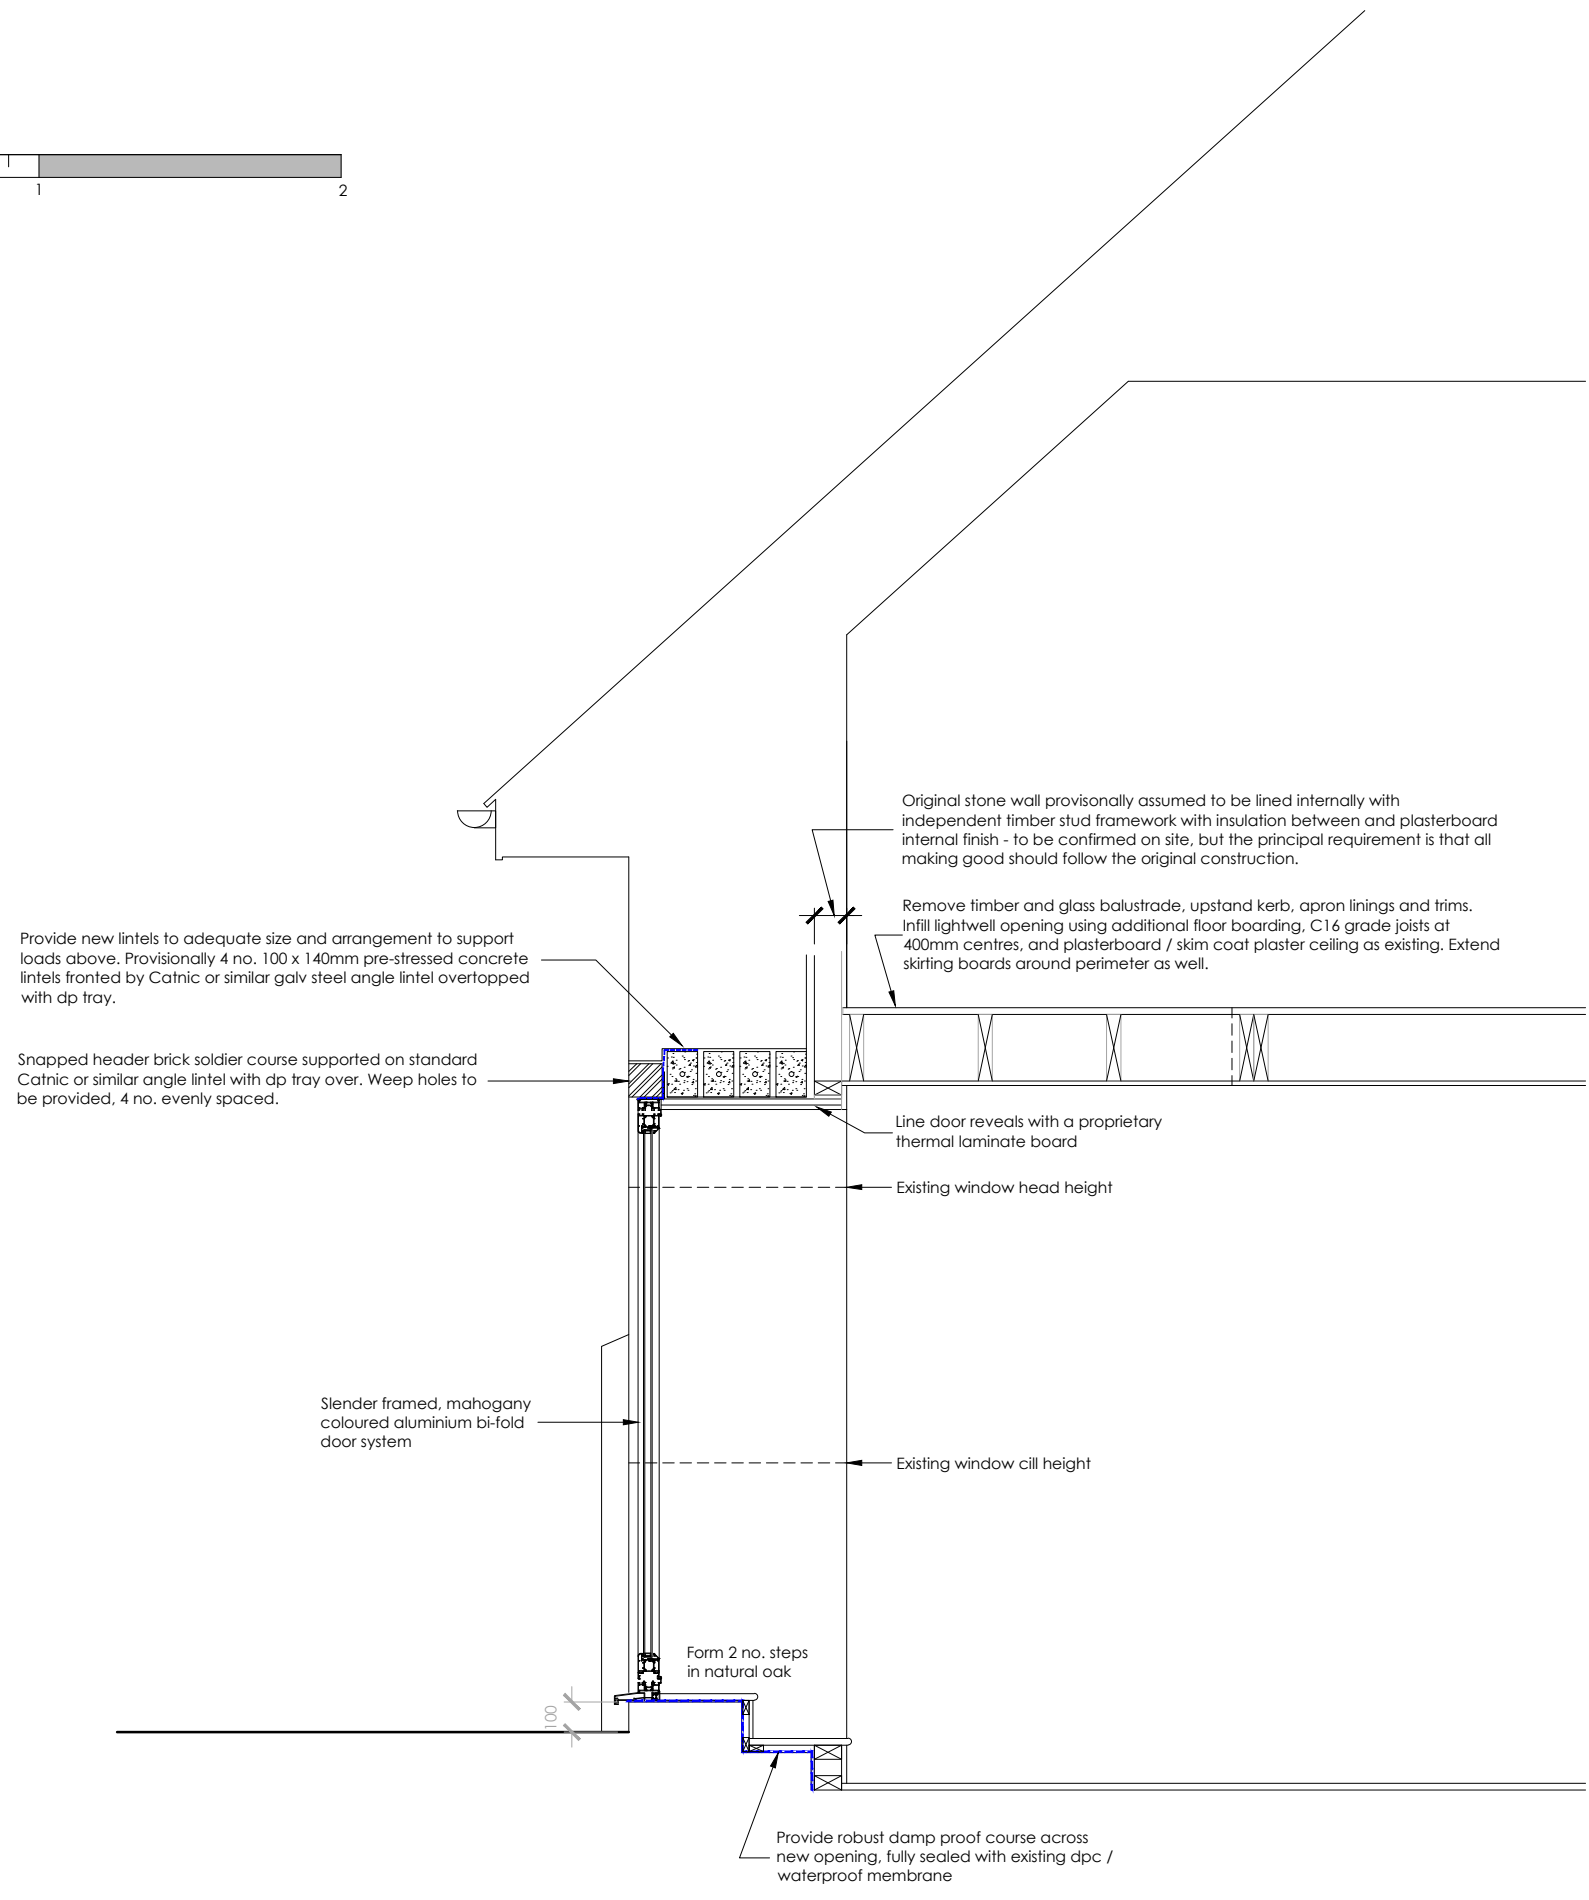


Scale Legend

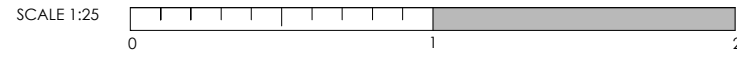

Provide new lintels to adequate size and arrangement to support loads above. Provisionally 4 no. 100 x 140mm pre-stressed concrete lintels fronted by Catnic or similar galv steel angle lintel overtopped with dp tray.

Snapped header brick soldier course supported on standard Catnic or similar angle lintel with dp tray over. Weep holes to be provided, 4 no. evenly spaced.

Original stone wall provisionally assumed to be lined internally with independent timber stud framework with insulation between and plasterboard internal finish - to be confirmed on site, but the principal requirement is that all making good should follow the original construction.

Remove timber and glass balustrade, upstand kerb, apron linings and trims. Infill lightwell opening using additional floor boarding, C16 grade joists at 400mm centres, and plasterboard / skim coat plaster ceiling as existing. Extend skirting boards around perimeter as well.

Line door reveals with a proprietary thermal laminate board

Existing window head height

Existing window cill height

Form 2 no. steps in natural oak

Provide robust damp proof course across new opening, fully sealed with existing dpc / waterproof membrane

This drawing is the Copyright of Richard Mazillius and may not be altered or reproduced in any way without written permission of Richard Mazillius.
 Written dimensions supersede scaled dimensions. All dimensions to be checked on site by the Contractor before commencement of the works or before components are fabricated.
 This drawing is to be used only for the purposes intended and as described in the drawing title box.
 This drawing to be read in conjunction with all other project drawings, including other appointed Consultant drawings as applicable to the project.

PRELIMINARY ISSUE

Revision	Date	Description
----------	------	-------------

Richard Mazillius
Architecture

1 Kings Road, Binstead, Ryde, Isle of Wight, PO33 3RX
 tel: 01983 616352 mobile: 07881 651766 e-mail: info@richardmazillius.co.uk

Client **Mr & Mrs N Bignall**

Project **1 Chillerton Farm Barns
 Chillerton
 Isle of Wight, PO30 3HW**

Drawing Title
PROPOSED CROSS-SECTION

Scale	Date	Drawn
1:25 @ A3	June 2022	rmm

Project No.	Drawing No.	Revision
22051	104	P1