



BLOCK PLAN AT 1:500

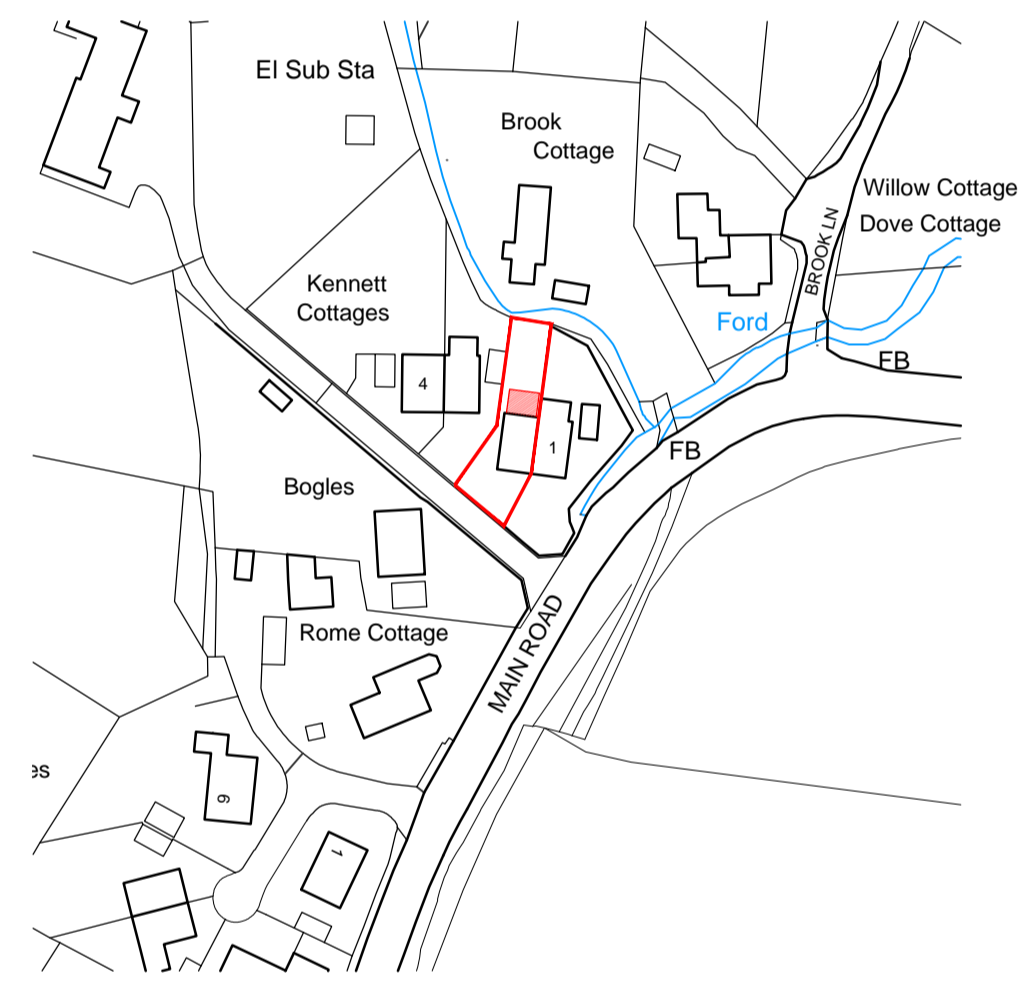

LOCATION PLAN AT 1:1250

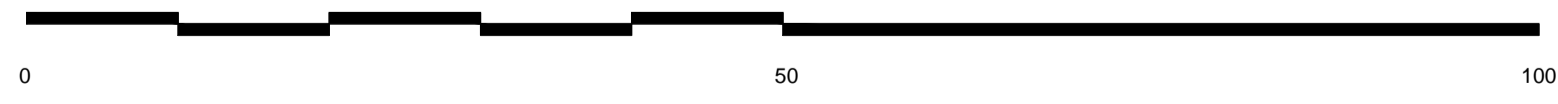

SCALE BAR 1:500



SCALE BAR 1:1250



A	01.08.22	ROAD NAMES	DK
REV	DATE	REVISION DETAILS	BY

PROJECT DETAILS
**2 Kennett Cottages,
 Chillerton
 Isle of Wight**
 Ms Kathy West
SETTING OUT TO BE AGREED ON SITE WITH THE PROJECT SUPERVISOR. ALL DIMENSIONS TO BE CHECKED ON SITE BY THE GENERAL CONTRACTOR. DISCREPANCIES TO BE REPORTED IMMEDIATELY TO THE PROJECT SUPERVISOR.

DRAWING TITLE Block and Location Plan	
SCALE APD	DATE FEB' 22
NUMBER 21-KC-030	REVISION A

HOX HOUSE Design Studio
 hello@hox-house.co.uk
 T // +44 (0) 7940 984 421
 D // +44 (0) 7792 572 917
 48 Clatterford Road
 Newport
 PO30 1PA