

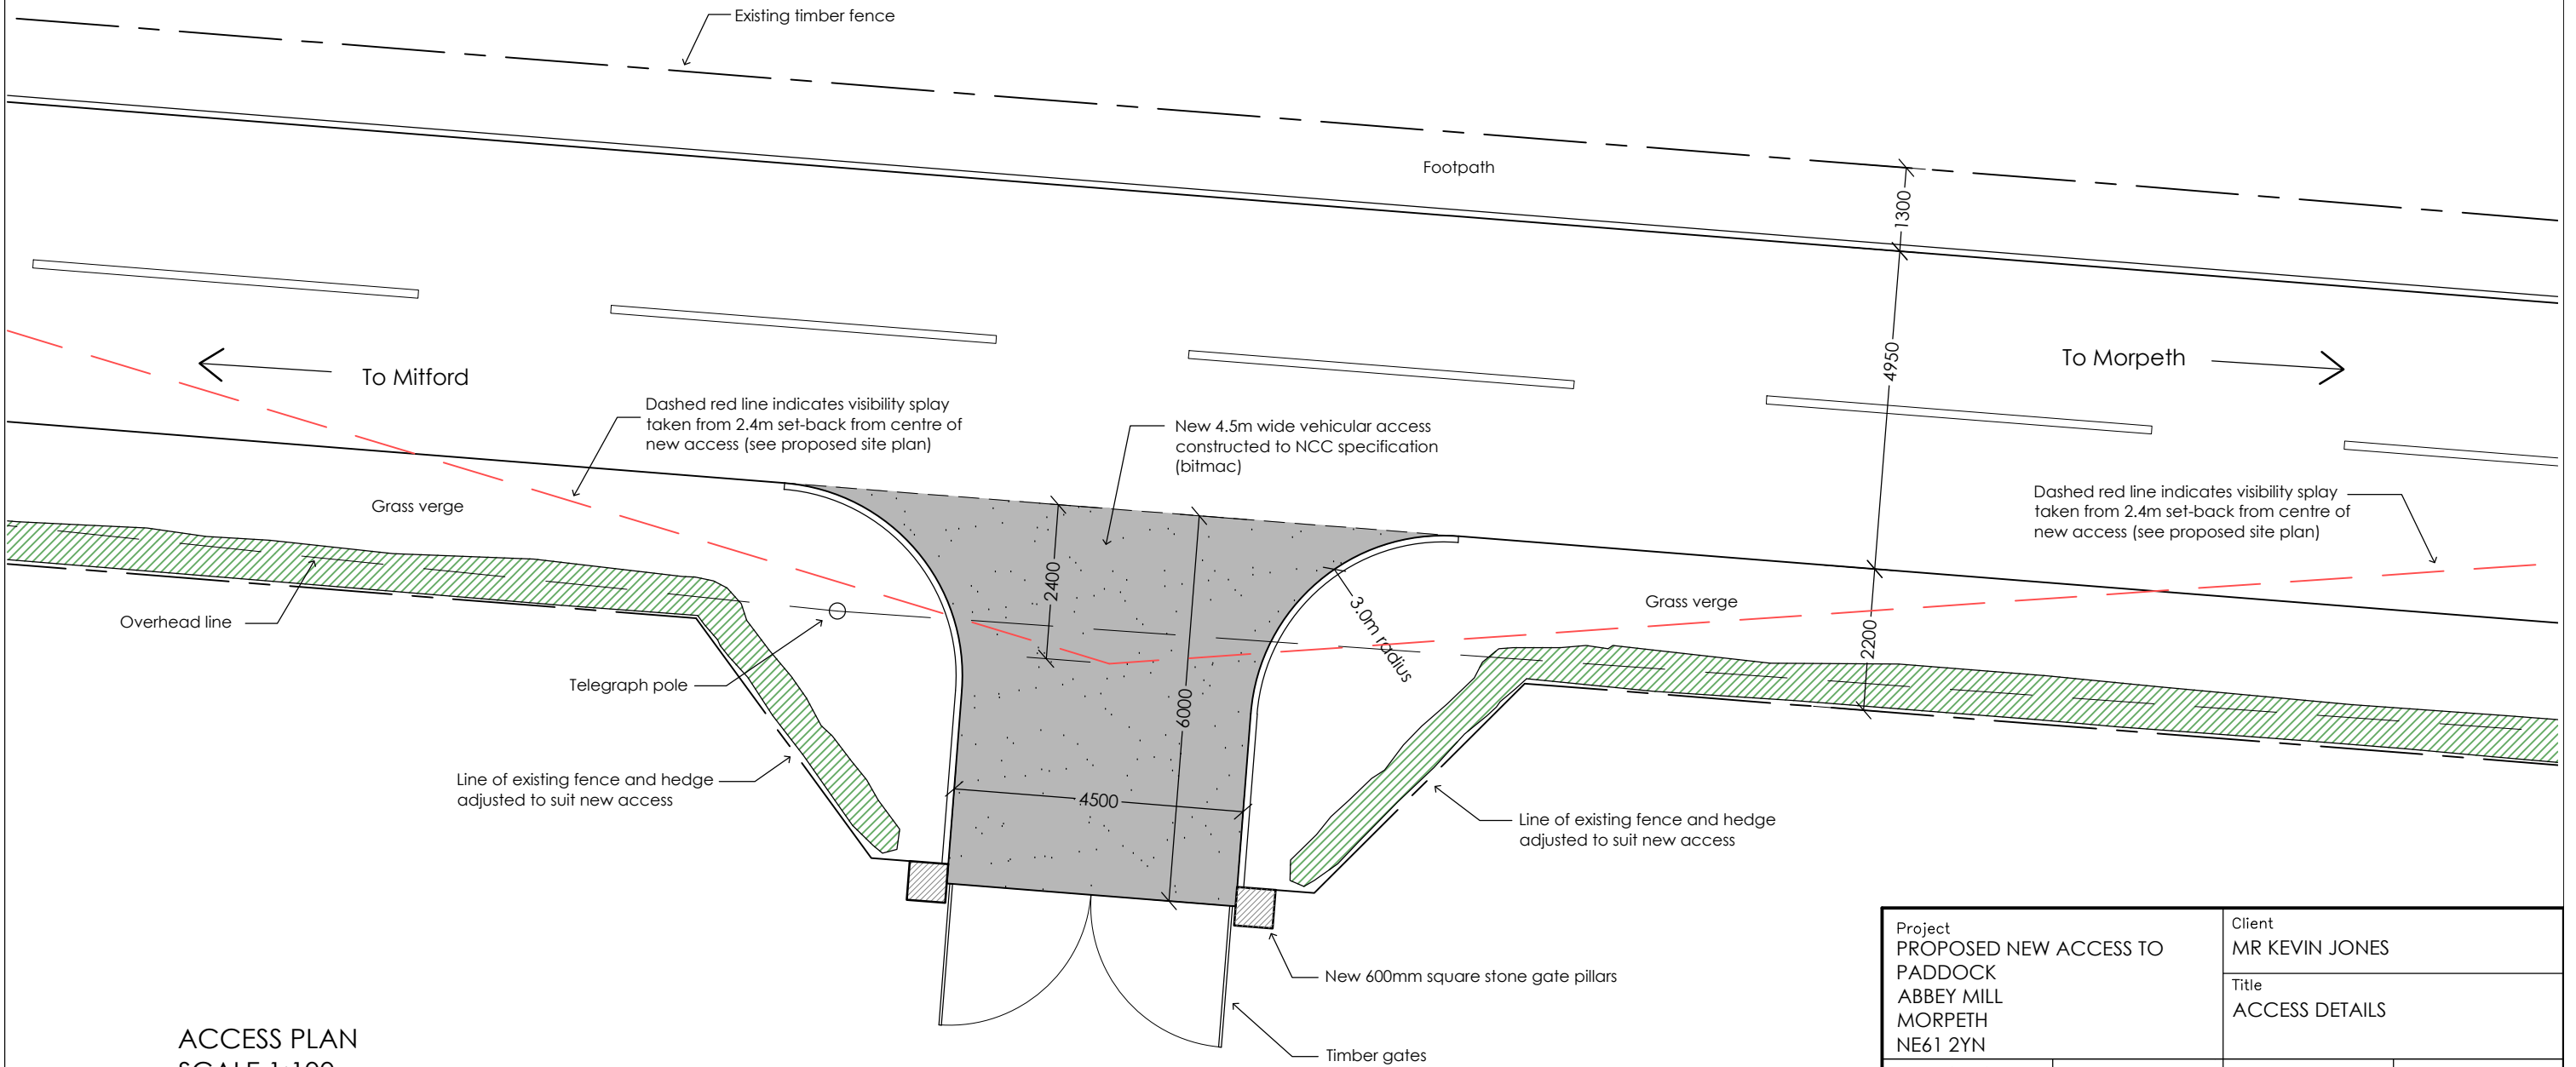


GATE ELEVATION
SCALE 1:50

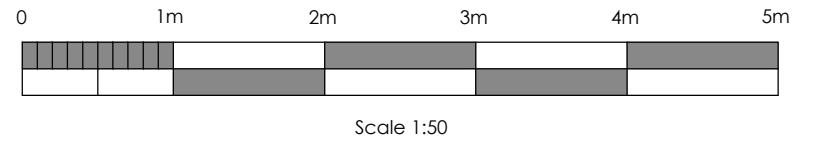

ACCESS PLAN
SCALE 1:100

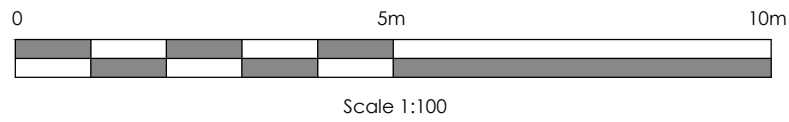

Project PROPOSED NEW ACCESS TO PADDOCK ABBEY MILL MORPETH NE61 2YN		Client MR KEVIN JONES	
Scale (@A3) 1:50 1:100		Title ACCESS DETAILS	
Date JULY 2022	Project No. 2234	Dwg No. 03	
<small>9 Churchburn Drive, Morpeth, Northumberland, NE61 2BZ Tel: 01670 516257 Mob: 07989 232 509 e-mail: sj.kirk@yahoo.com © SJK Architectural Services Ltd</small>			