




1. First Floor 1:100

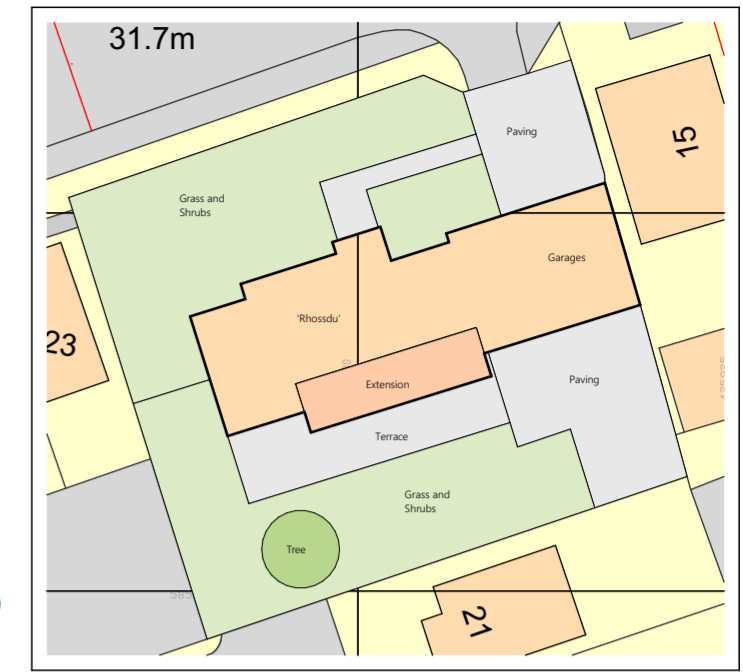

0. Proposed Site Layout 1:500

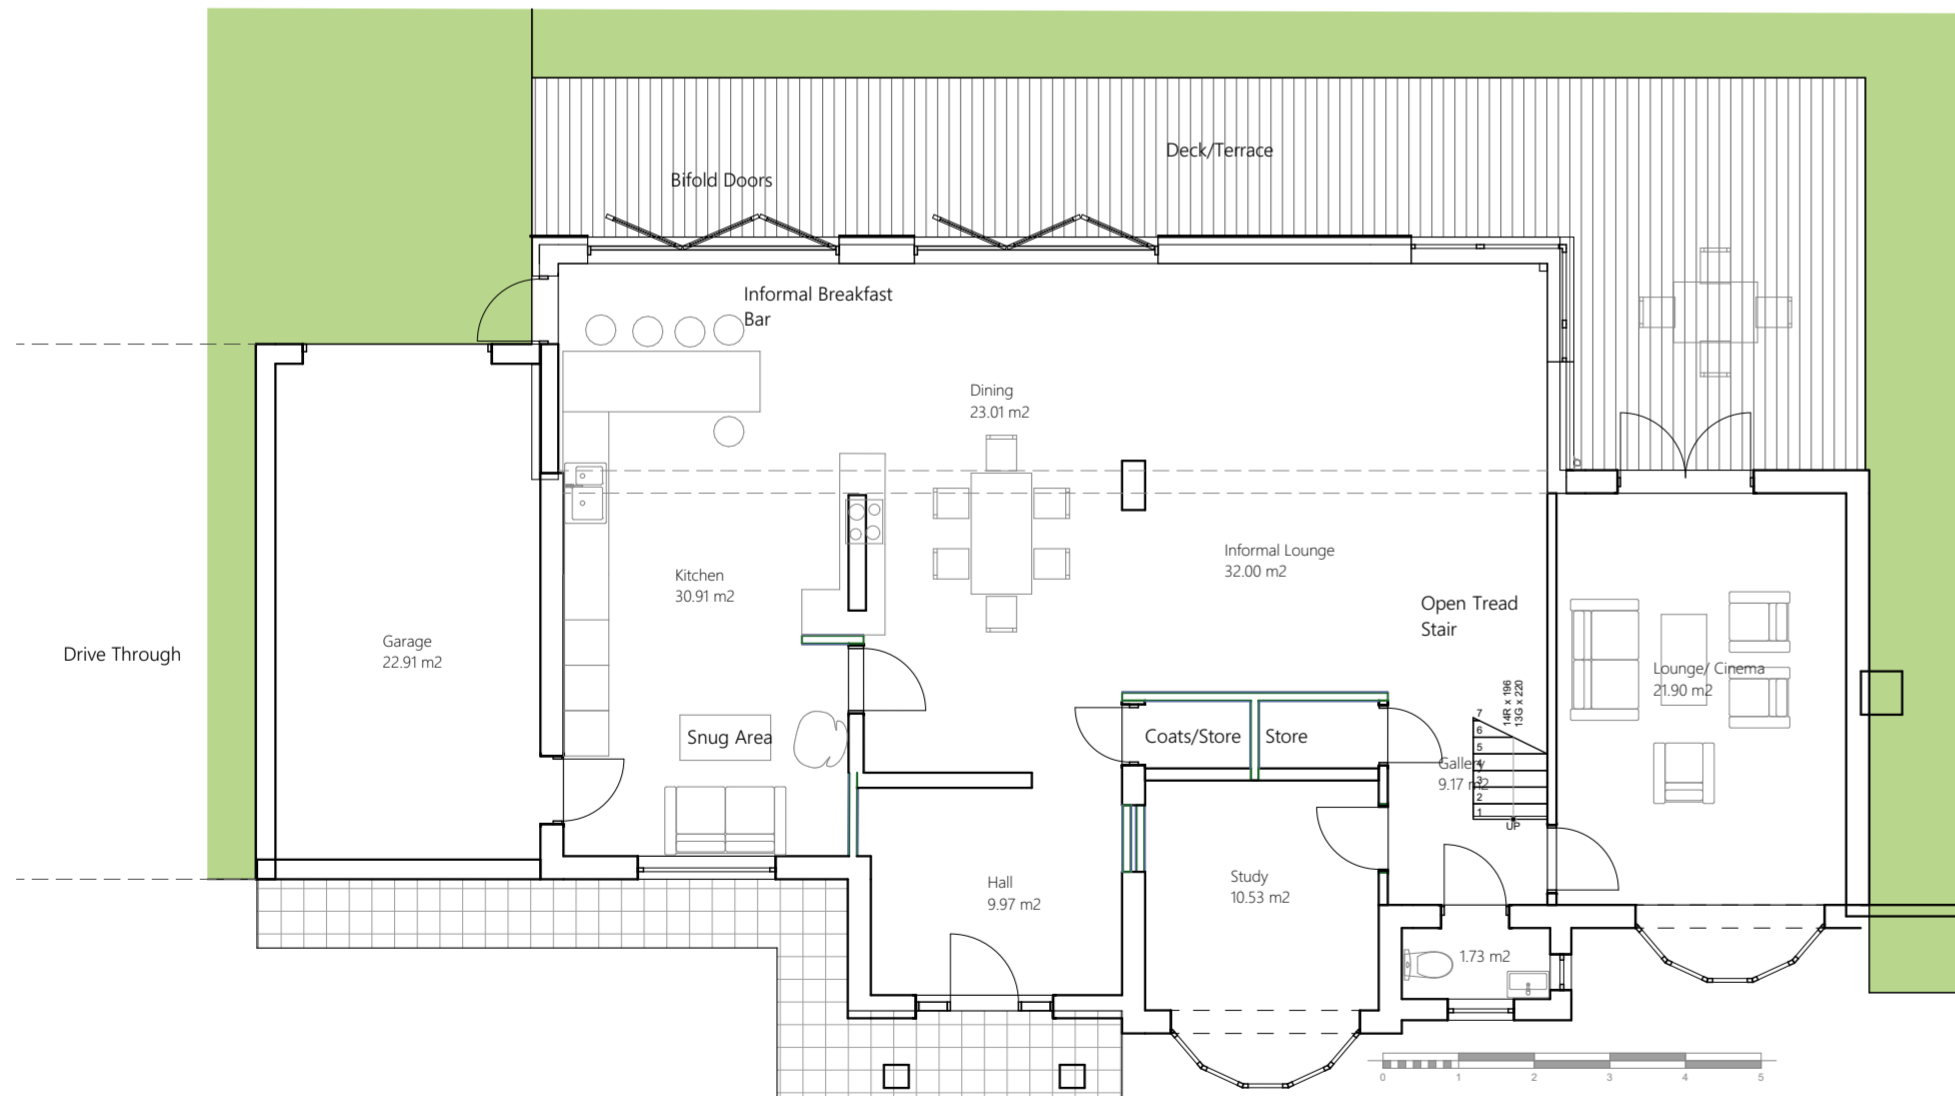

0. Ground Floor 1:100

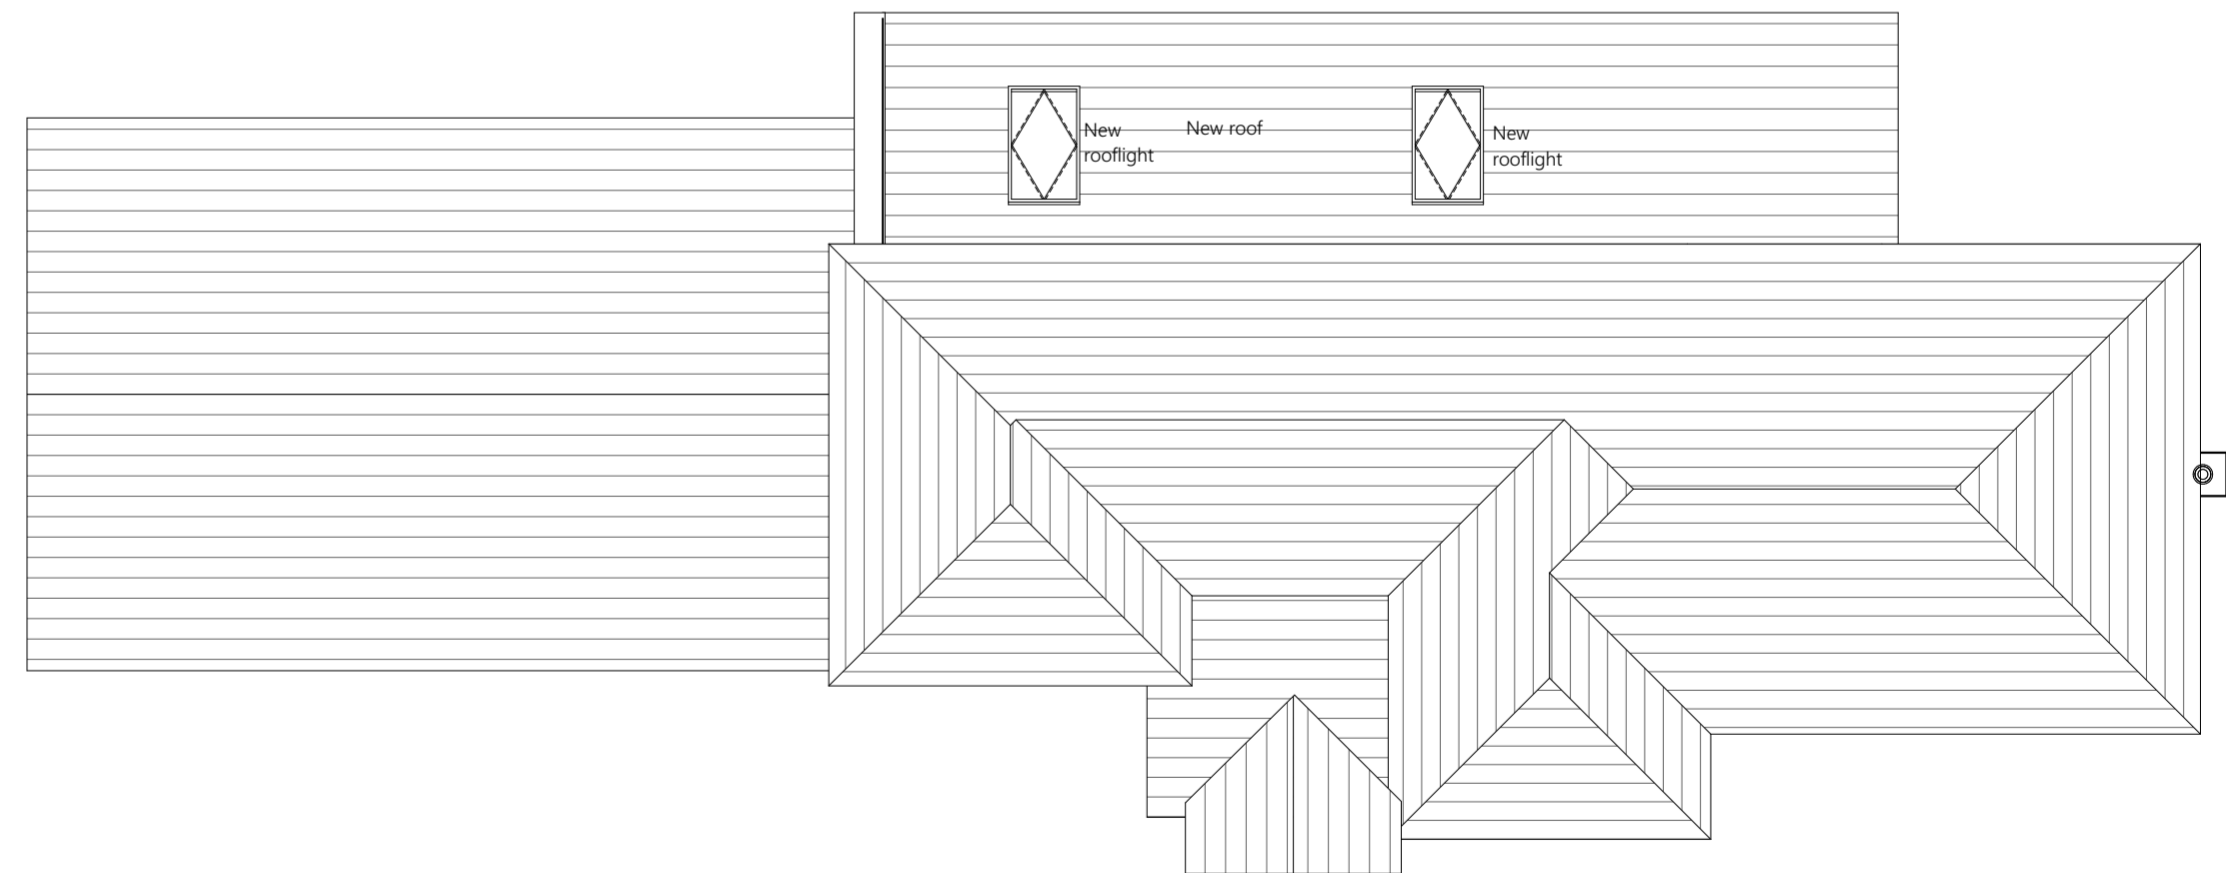

2. Roof Plan 1:100