


**TWO STOREY SIDE
EXTENSION AND SINGLE
STOREY TO REAR**

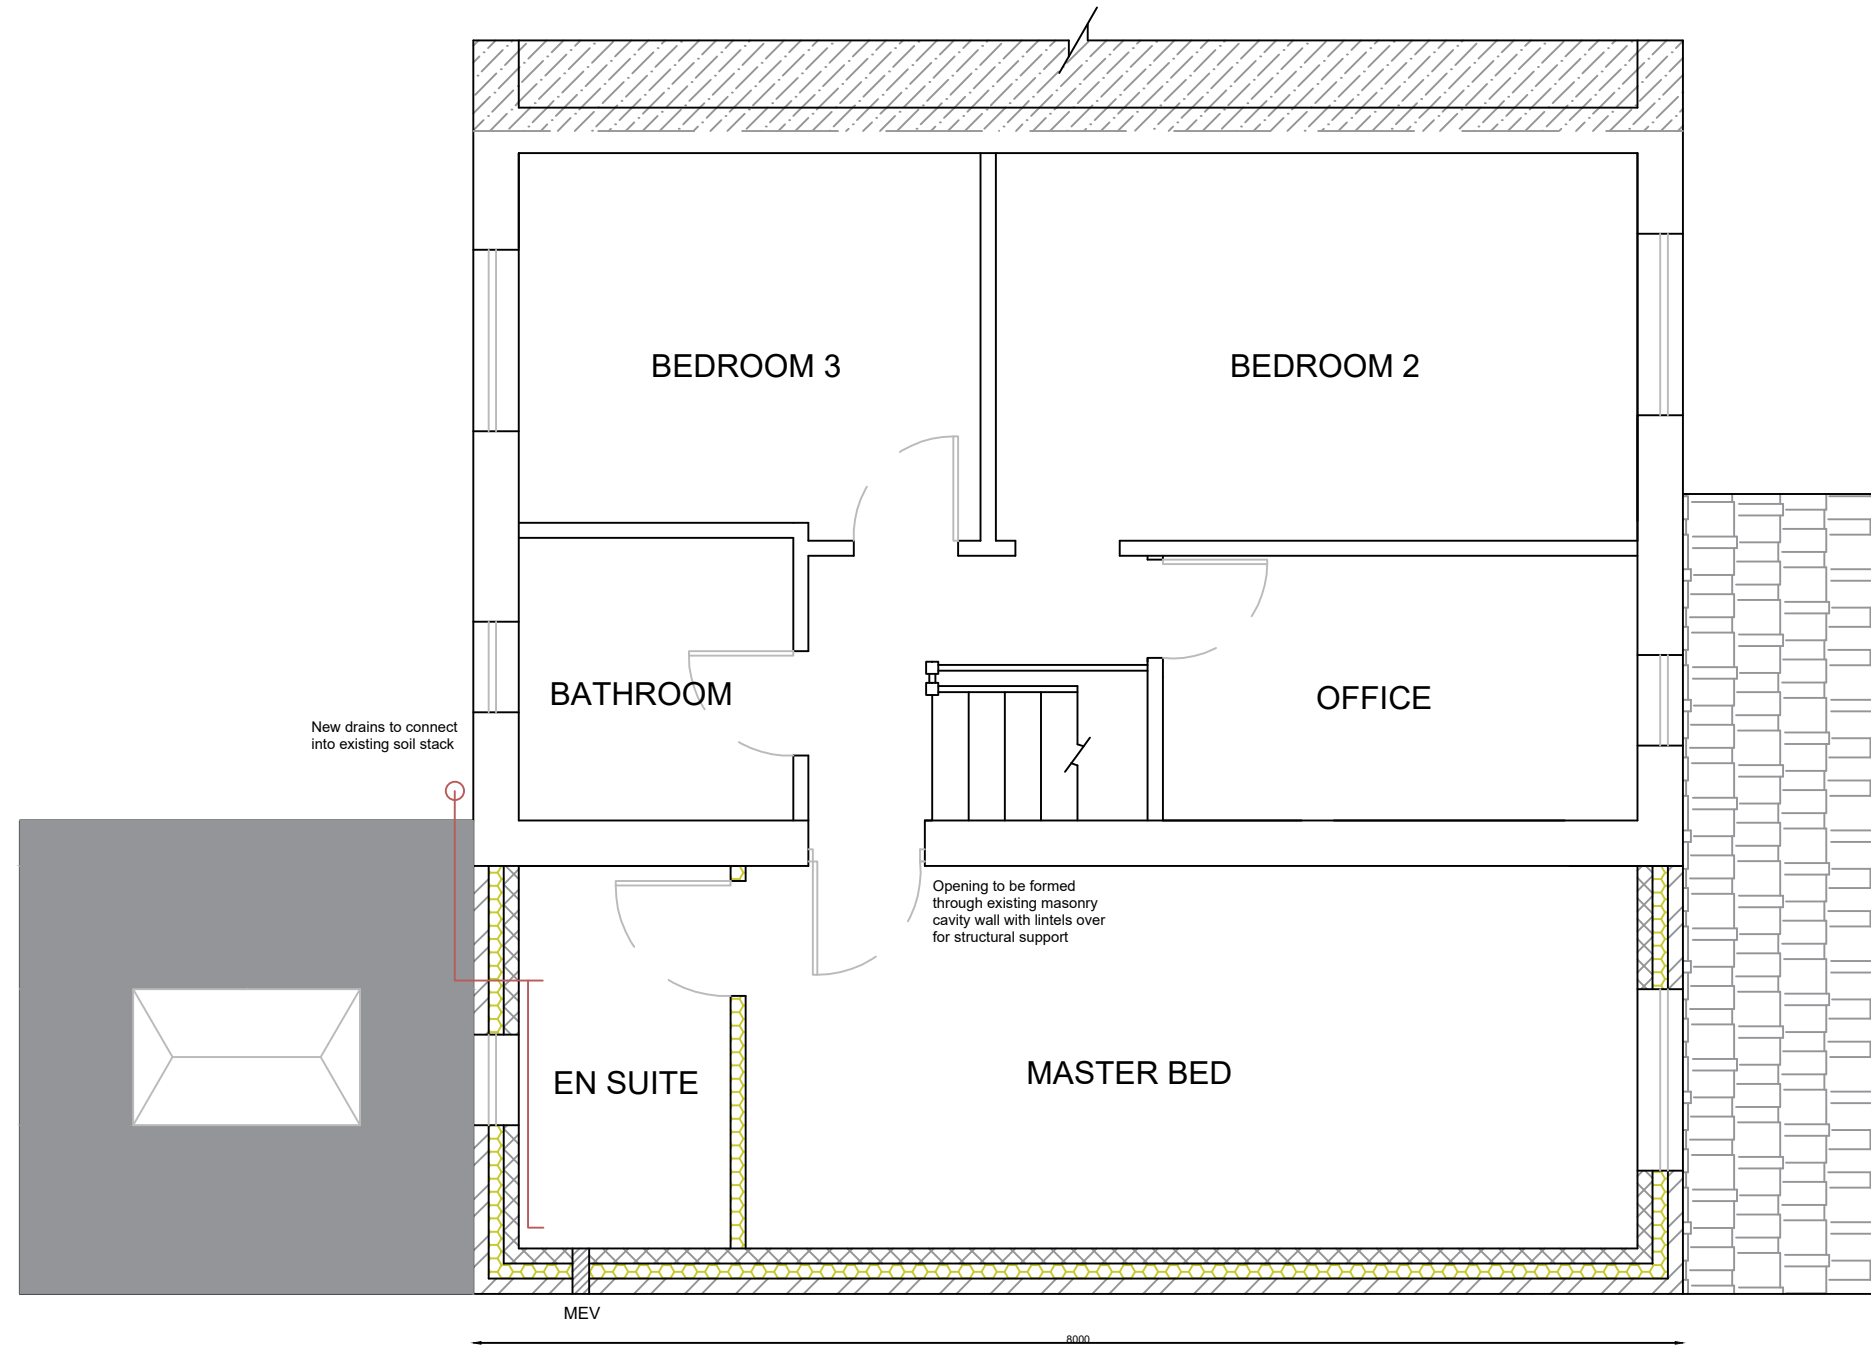

DRAWING TITLE:

PROPOSED
LAYOUTS

OPTION 2

CLIENT:

Name: Nicola Baines
22 Breeze Close,
Thornton Cleveleys,
FY5 2WH

SCALE:

1:100

DRAWN BY:

MD

DRAWING NO:

DG - 22 - 003- BAI

REV:

B