


**TWO STOREY SIDE
EXTENSION AND SINGLE
STOREY TO REAR**

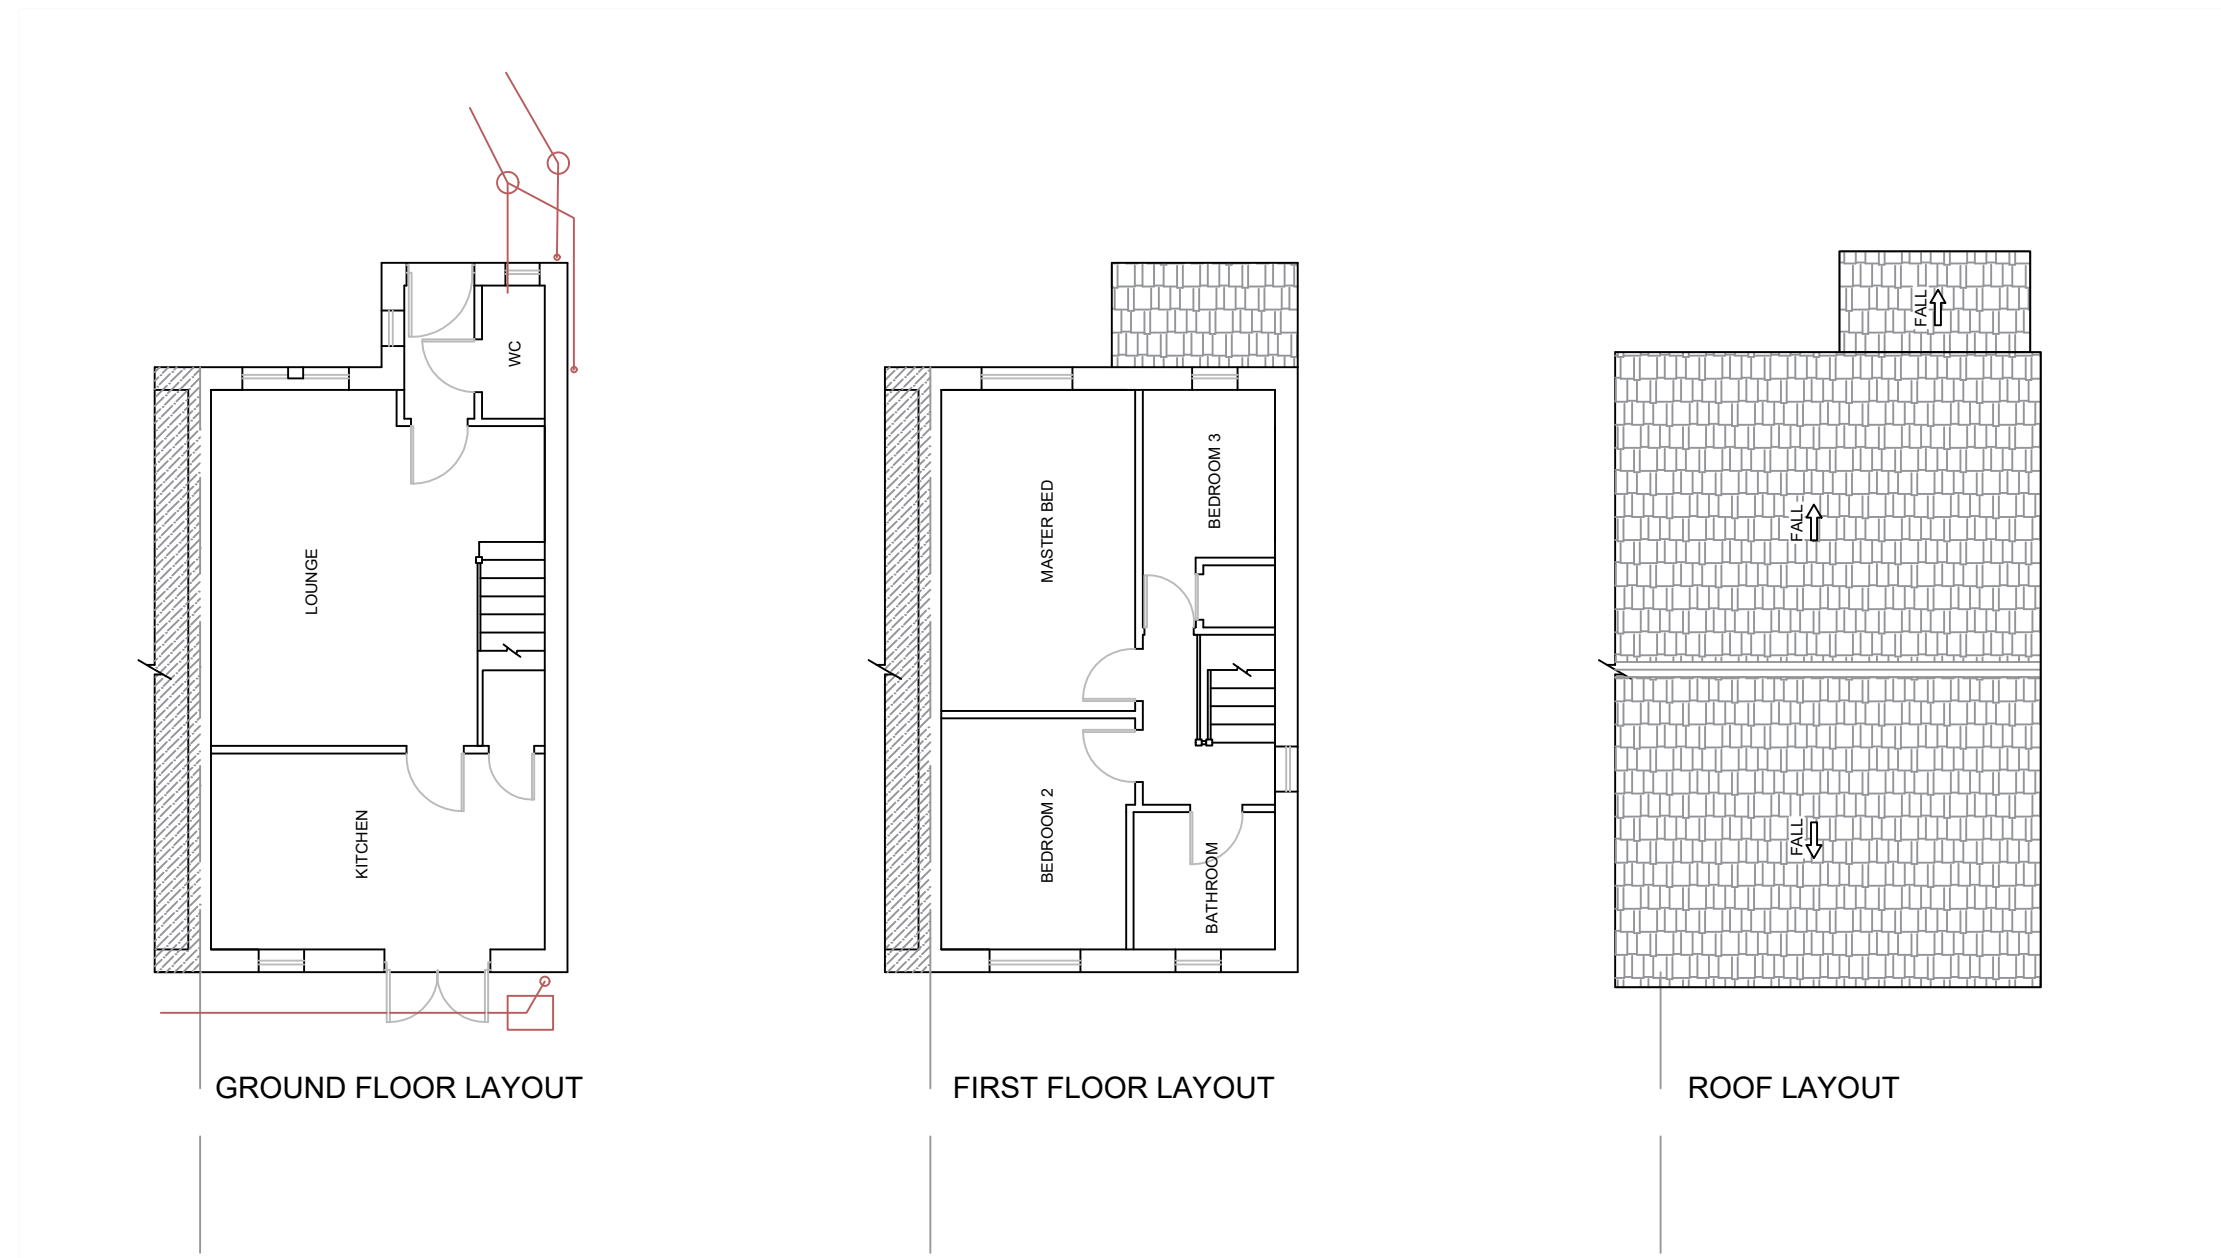

DRAWING TITLE:

**EXISTING
ARRANGEMENT**

CLIENT:

Name: Nicola Baines
22 Breeze Close,
Thornton Cleeveleys,
FY5 2WH

SCALE:

1:100, 1:150

DRAWN BY:

MD

DRAWING NO:

DG - 22 - 001- BAI

REV:

A