


**TWO STOREY SIDE  
EXTENSION AND SINGLE  
STOREY TO REAR**

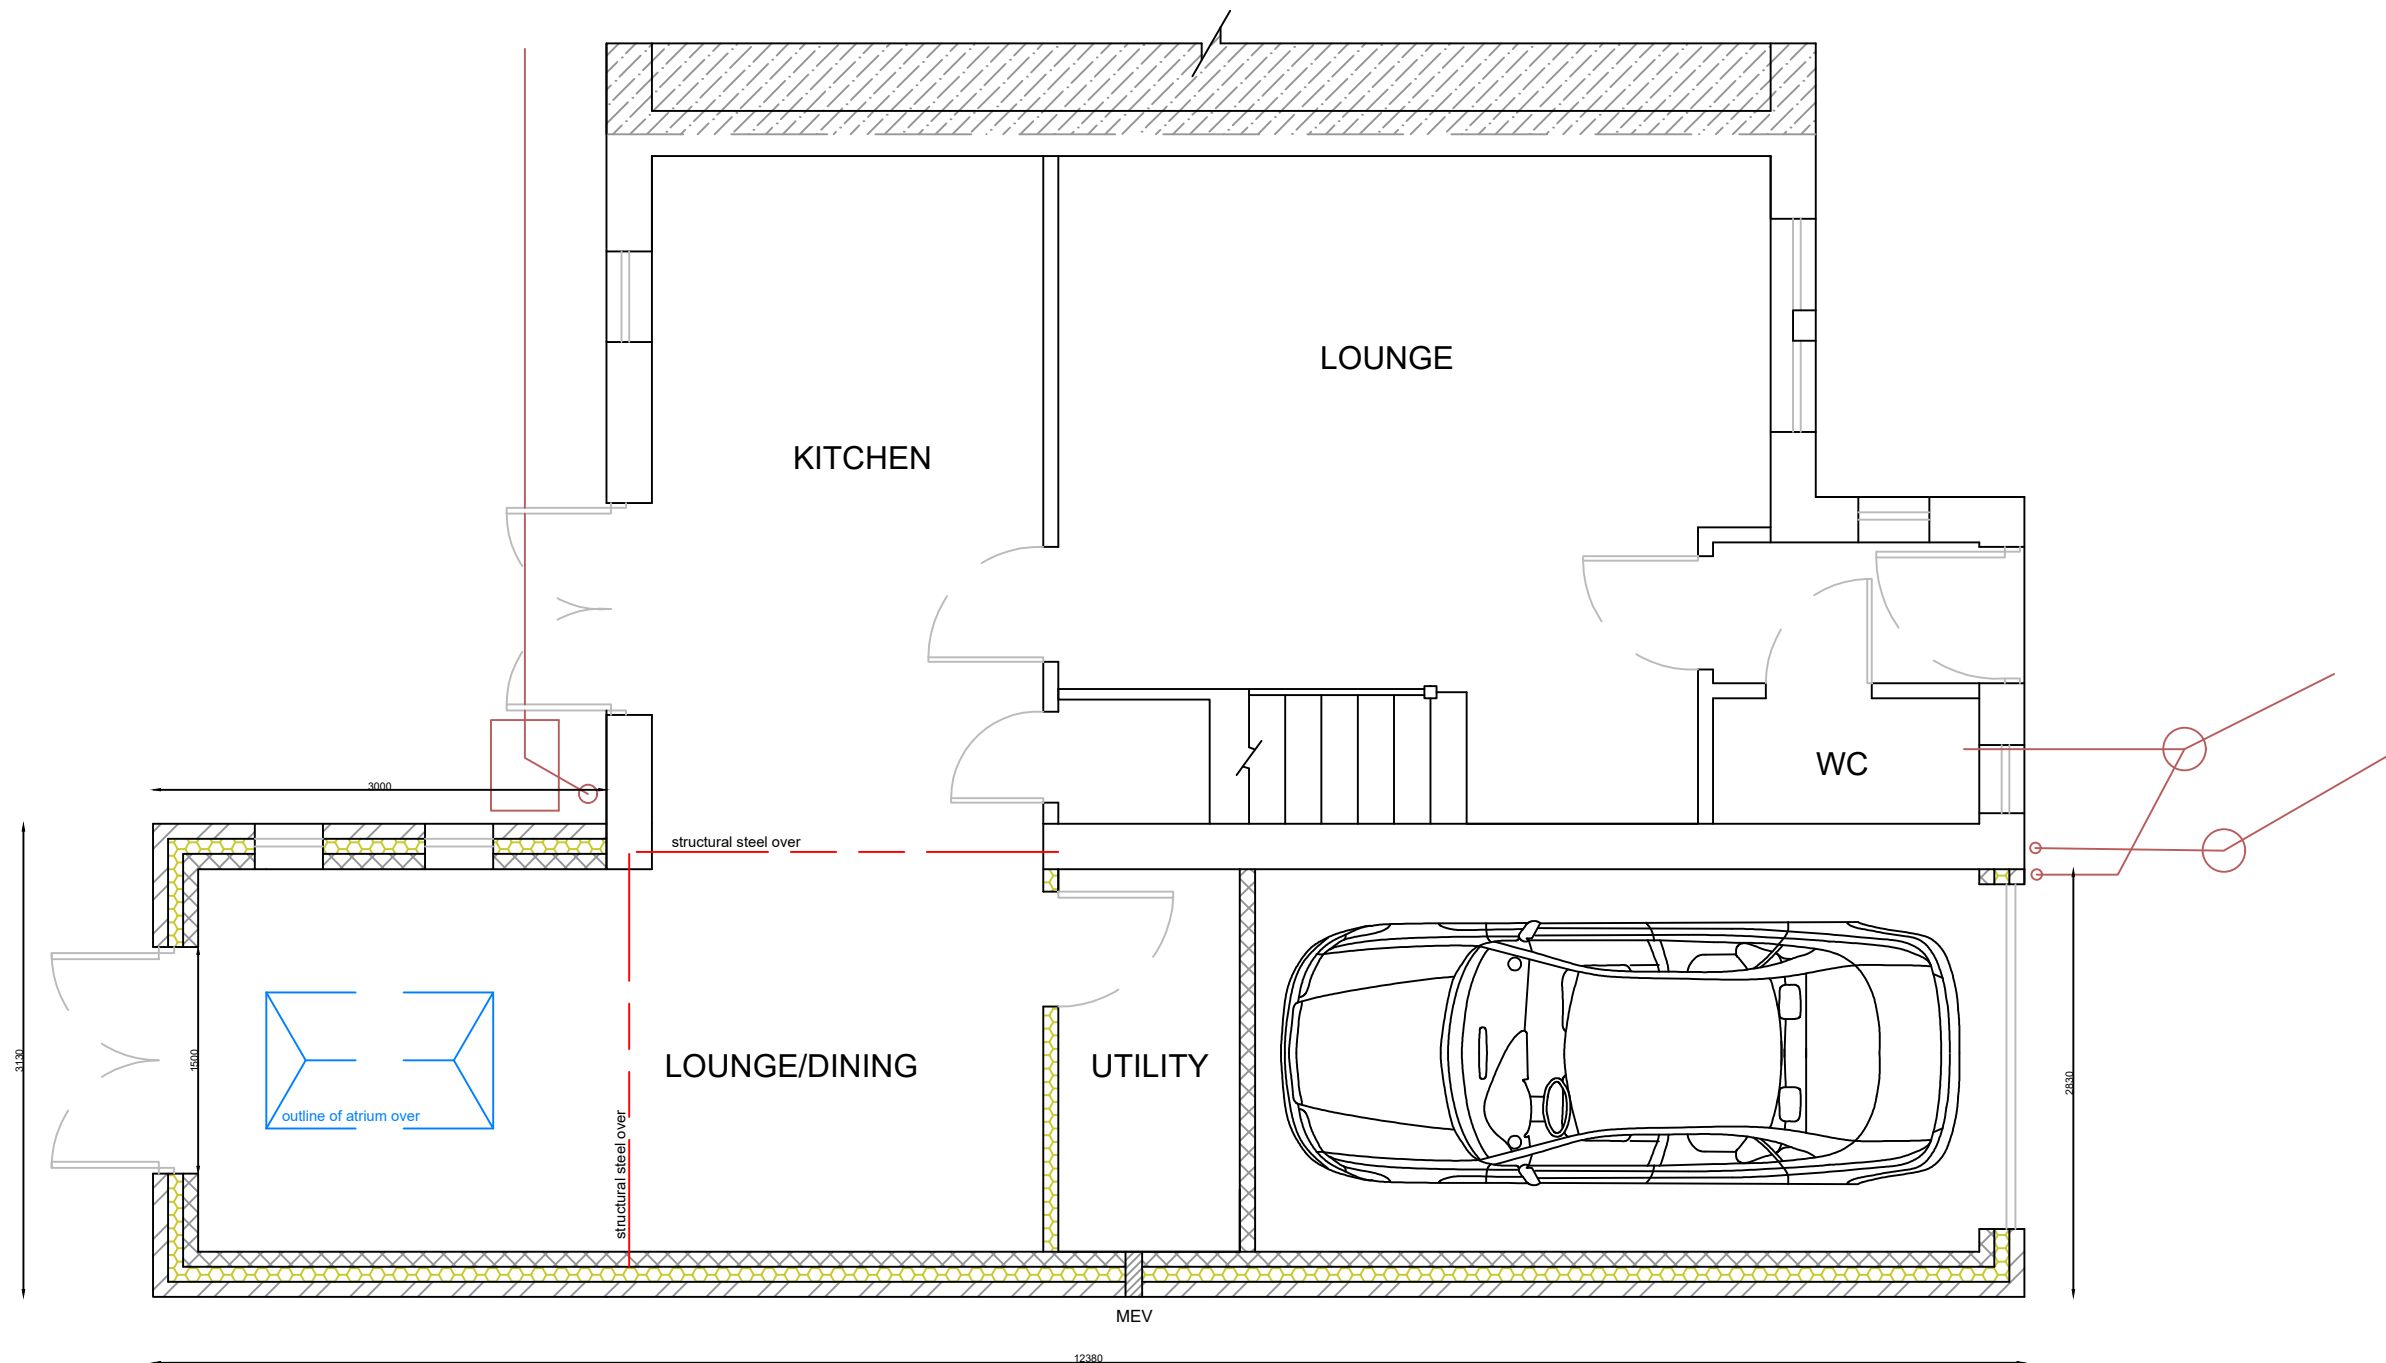

DRAWING TITLE:

**PROPOSED  
LAYOUTS  
OPTION 2**

CLIENT:

Name: Nicola Baines  
22 Breeze Close,  
Thornton Cleveleys,  
FY5 2WH

SCALE:

1:100

DRAWN BY:

MD

DRAWING NO:

DG - 22 - 002 - BAI

REV:

B