


Mumford & Wood reserves the right to change specifications and introduce design improvements at any time and without notice.

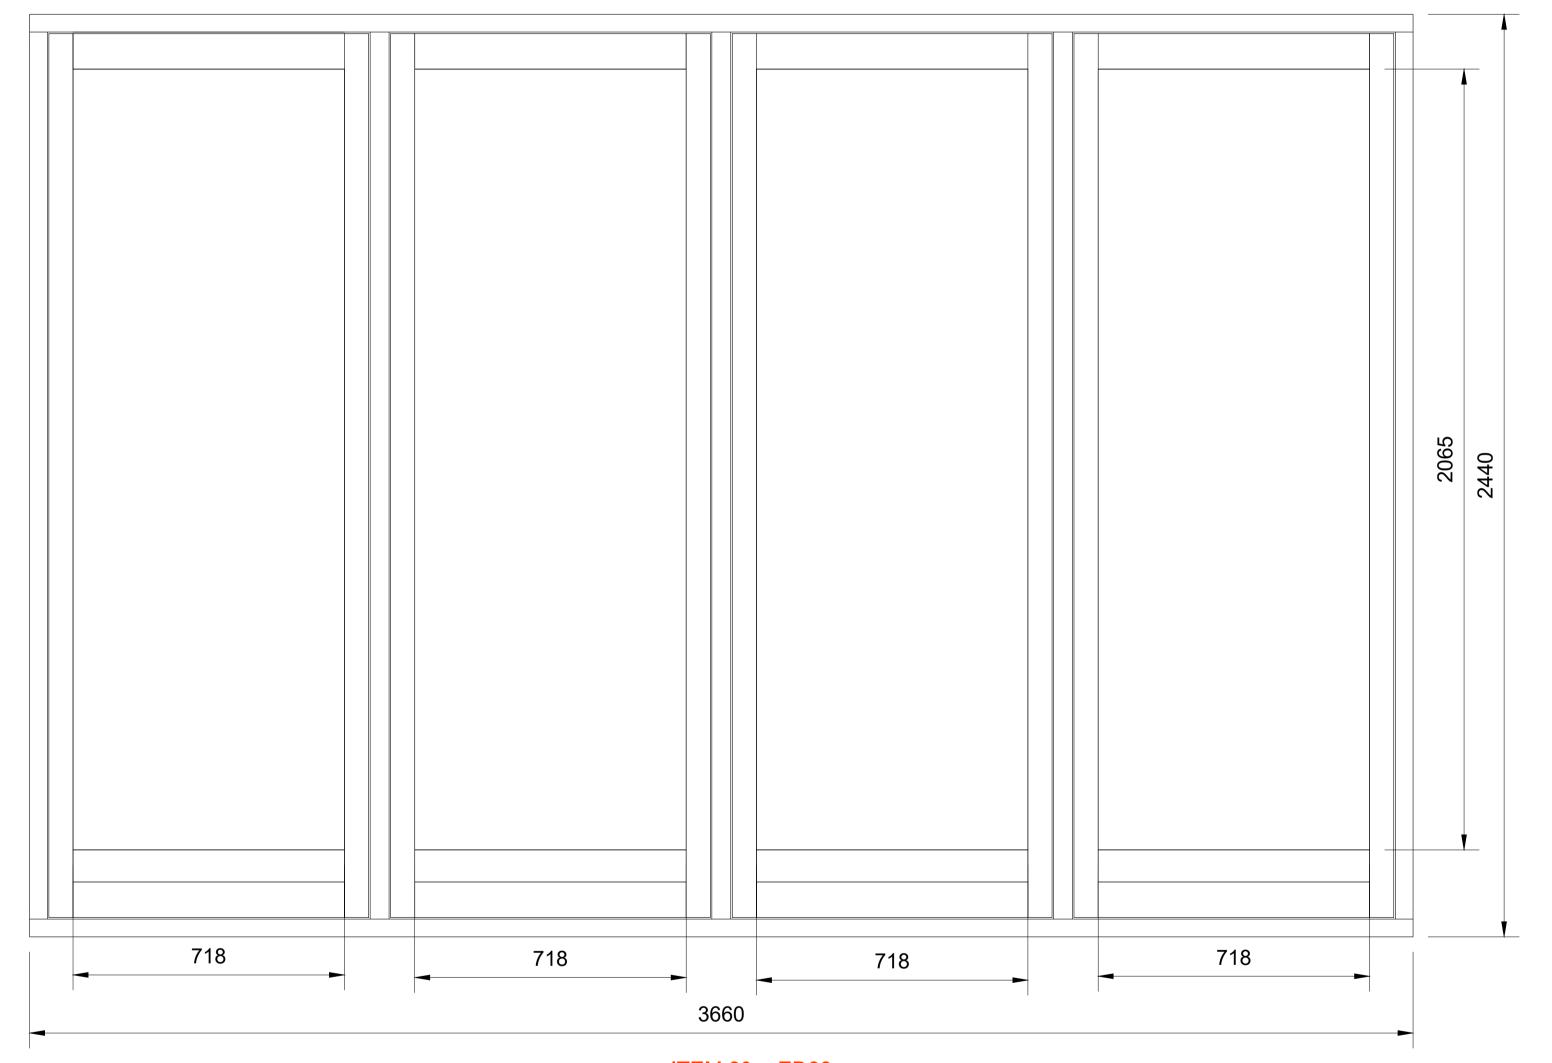

1215 ITEM 30 - ED23

1. All elevations are represented externally unless otherwise stated.
2. Site dimensions to be verified prior to construction.
3. Report all discrepancies to MMV immediately.
4. drawings.
5. All tolerances are to Mumford & Wood Standard Tolerance definitions (see supporting document for more detail) unless stated on the drawing.
6. Mumford & Wood Lid all rights reserved ©
All drawings are in millimeters. Do not scale. This drawing is the property of MUMFORD & WOOD LTD. It must not be used, copied or reproduced without permission. © Copyright Mumford & Wood 2022

Mumford & Wood Limited

Tower Business Park, Relvedon Road.

Road.

**Road Comment of Commen

ITEM 29 - ED22