
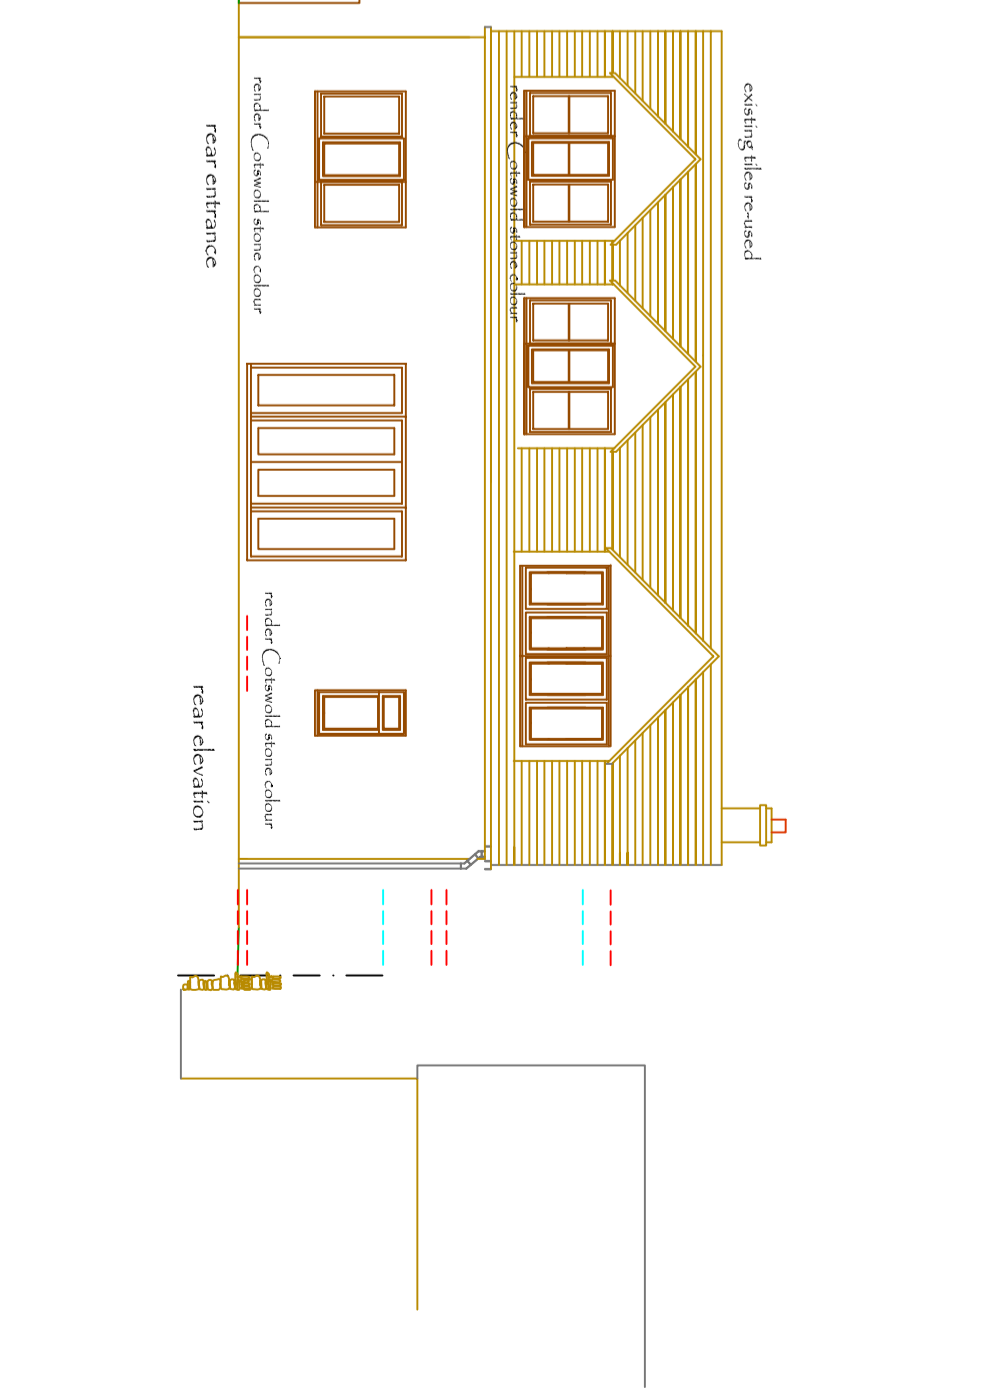
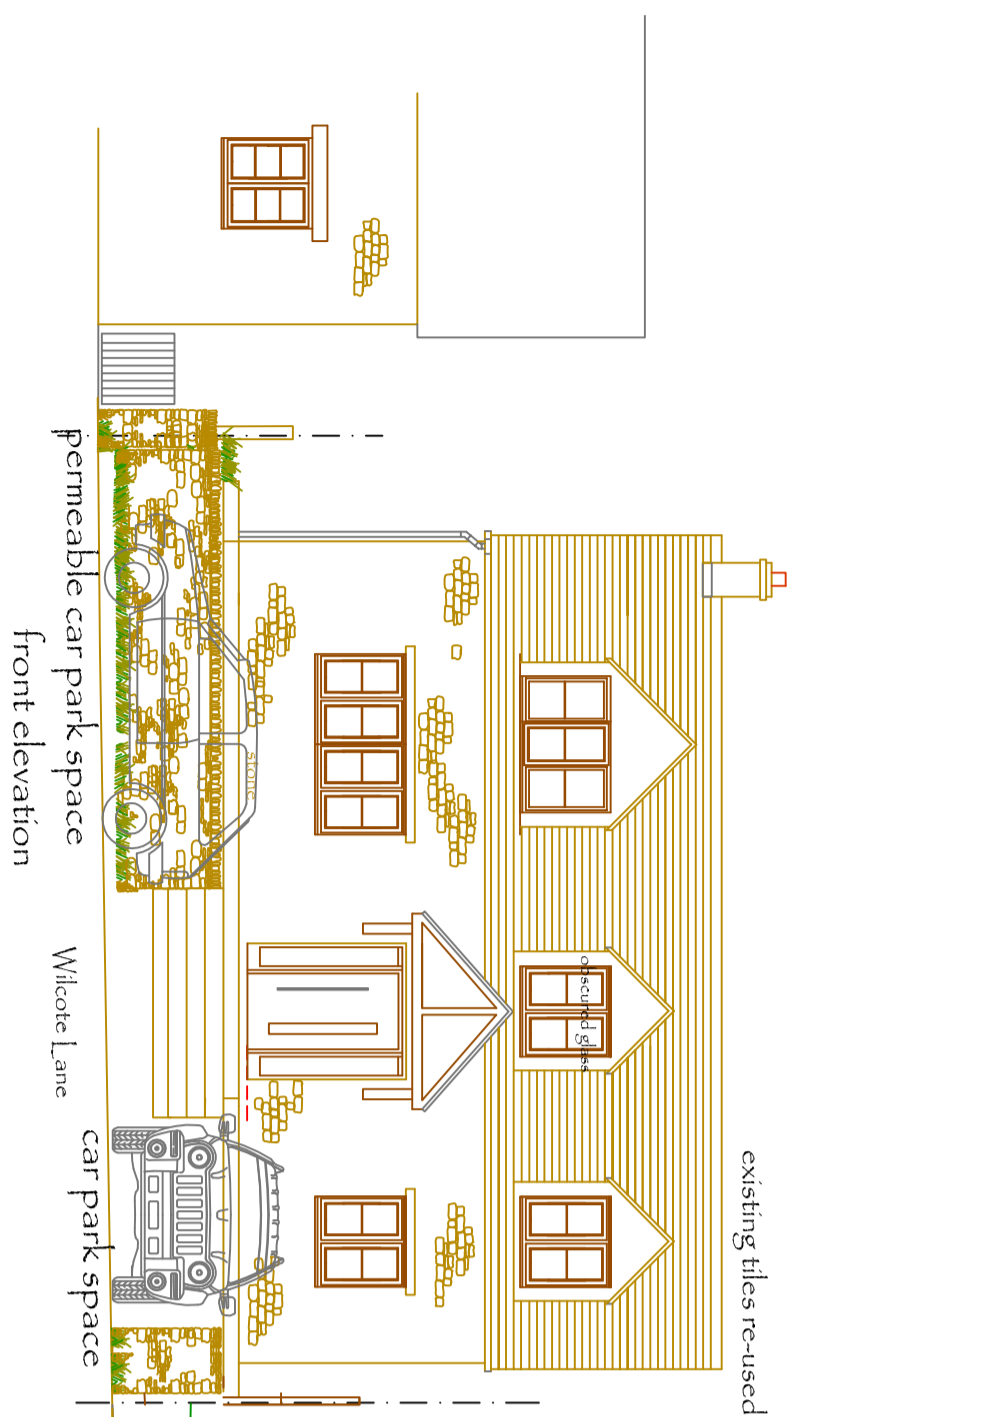


PROPOSED
NON-MATERIAL AMENDMENT

6 Wilcote Lane
 Ramsden
 OX7 3BA

Scale 0 1 2 3 4 5m
 27th July 2022

PSA - Peter Smith - Architect
 Mount Pleasant, Daners Hill
 Charlbury, Oxon, OX7 3RZ
 07971 344 020
 peter@psa-architects.co.uk

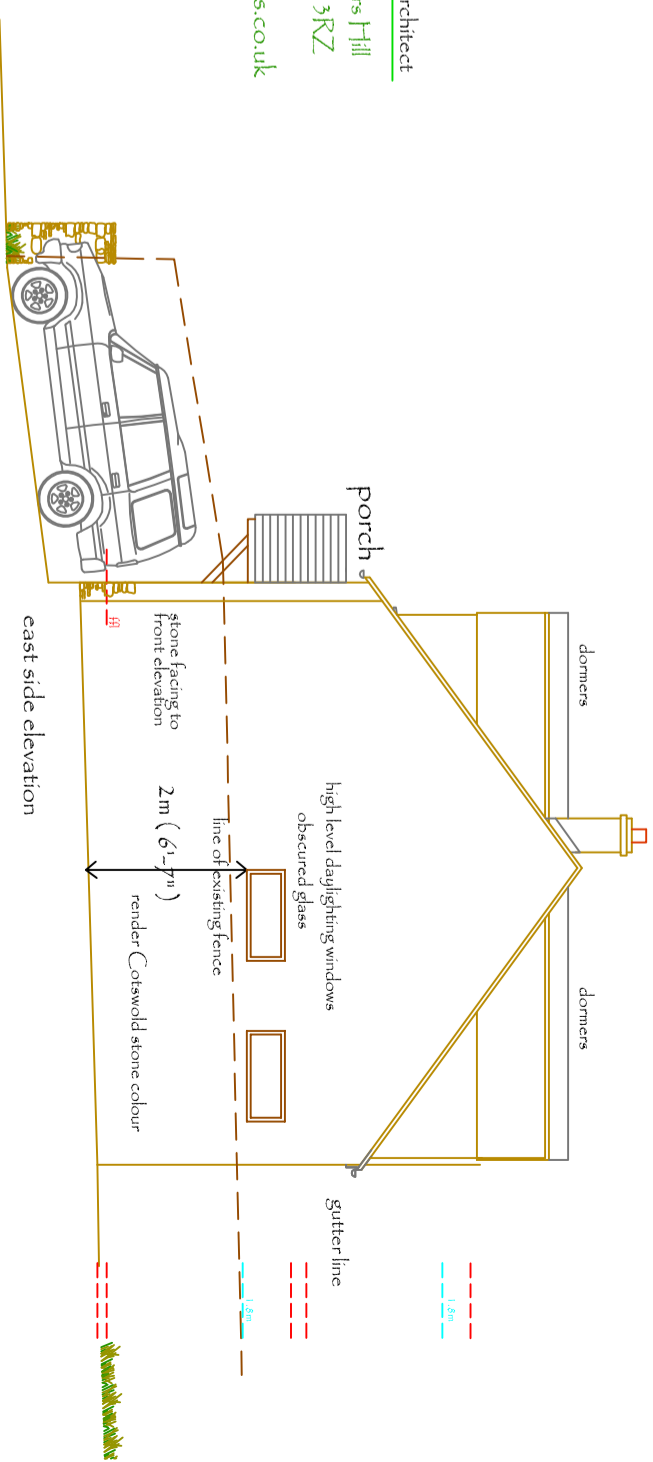

psa ~ 04 revision 'G'