

Location Plan

Project Title

Single Storey Rear Extension
to House at
6 Hunter Place
Shotts

Drawing Title

Block and Location Plan

Scale

1:200/1:1250

Date

July 2022

Drawn by


Checked by

Job No.


Drawing No.

Rev.

05/22 AL(0)01

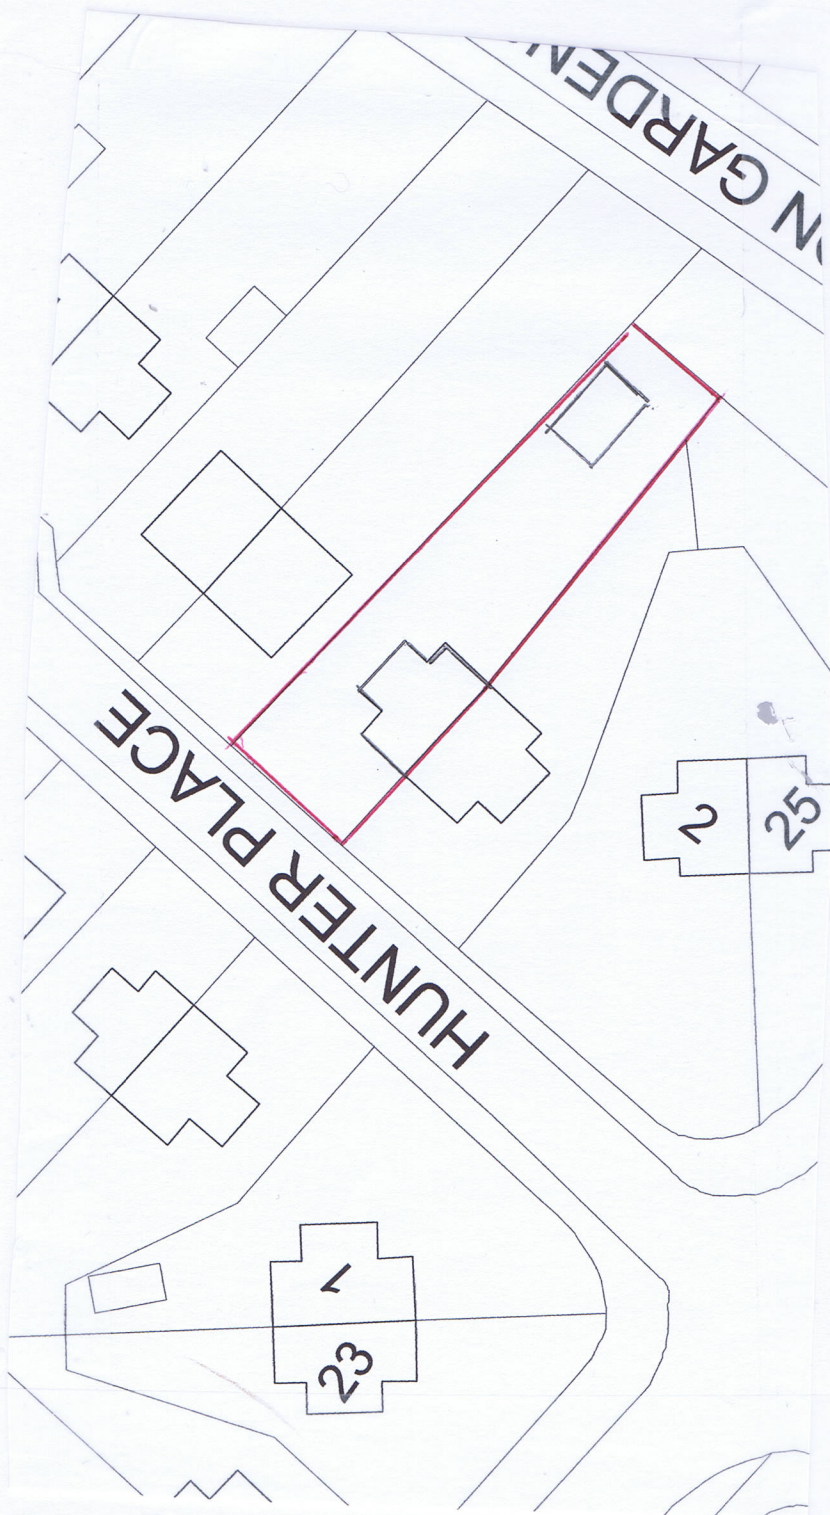

Existing Block Plan

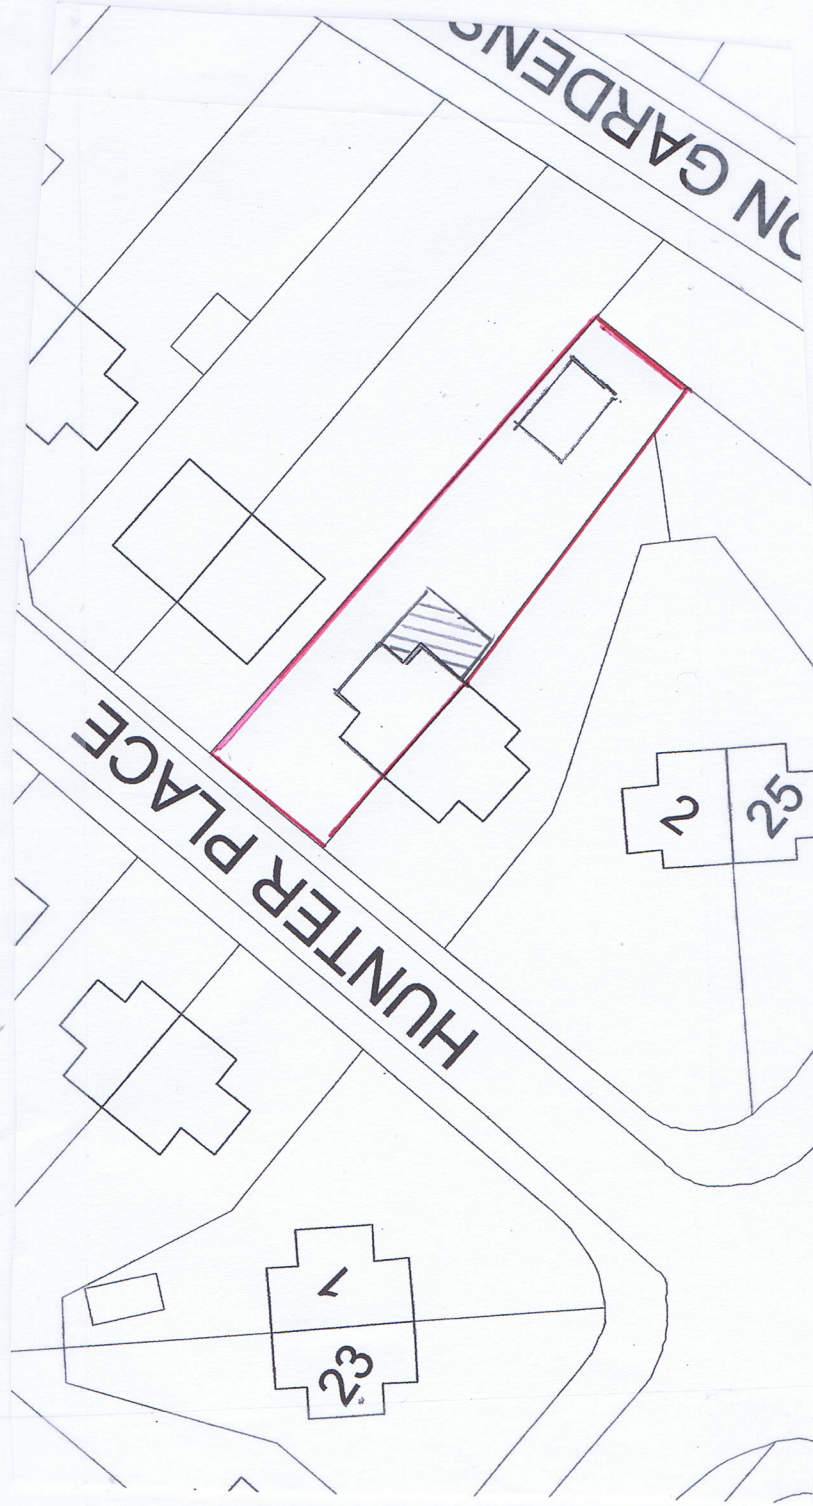

Proposed Block Plan

1:1250

