
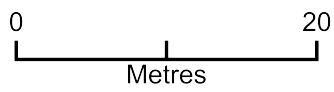


# Rose Lodge Site/Block Plan

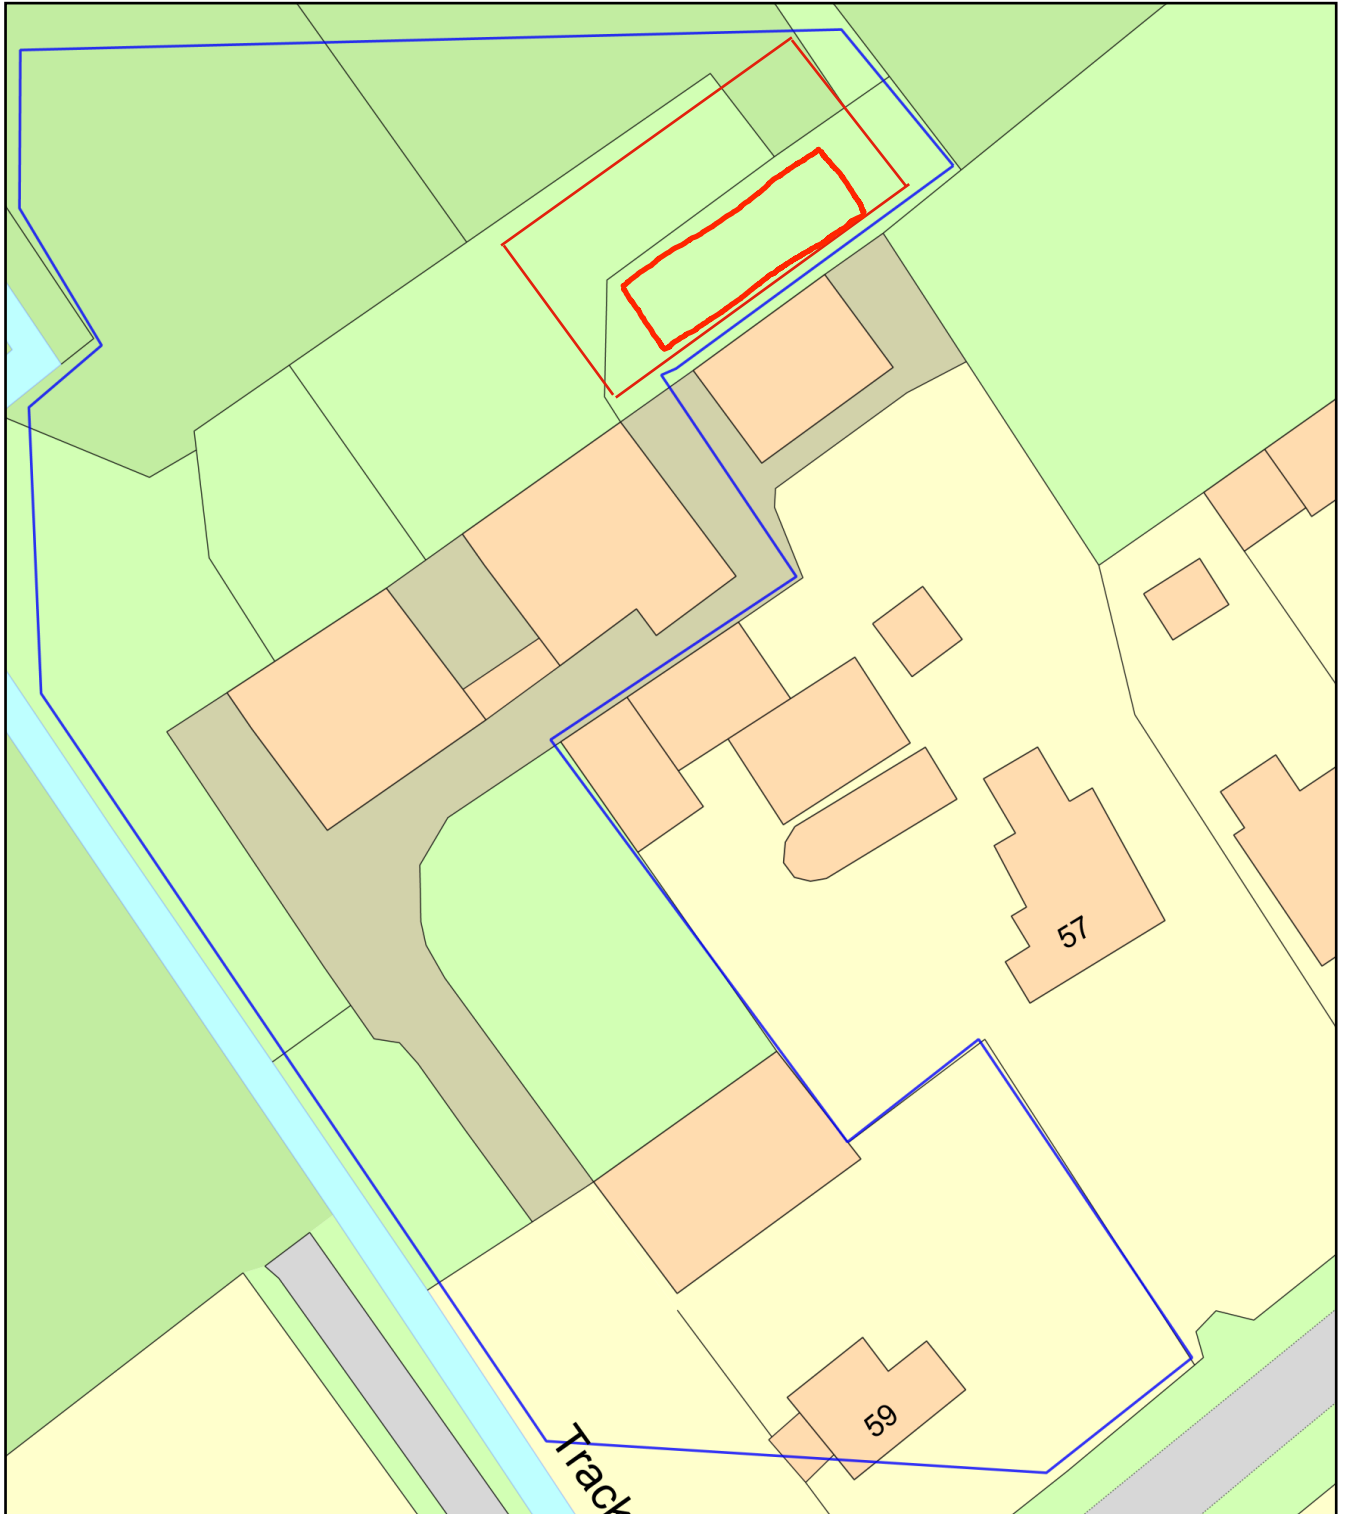

Plan Produced for: Andrew Derrick

Date Produced: 23 Jul 2022

Plan Reference Number: TQRQM22204134118259

Scale: 1:500 @ A4