
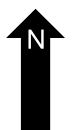
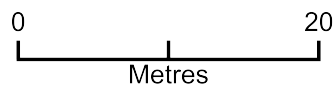


Location Plan Rose Lodge 59 Barroway Drove

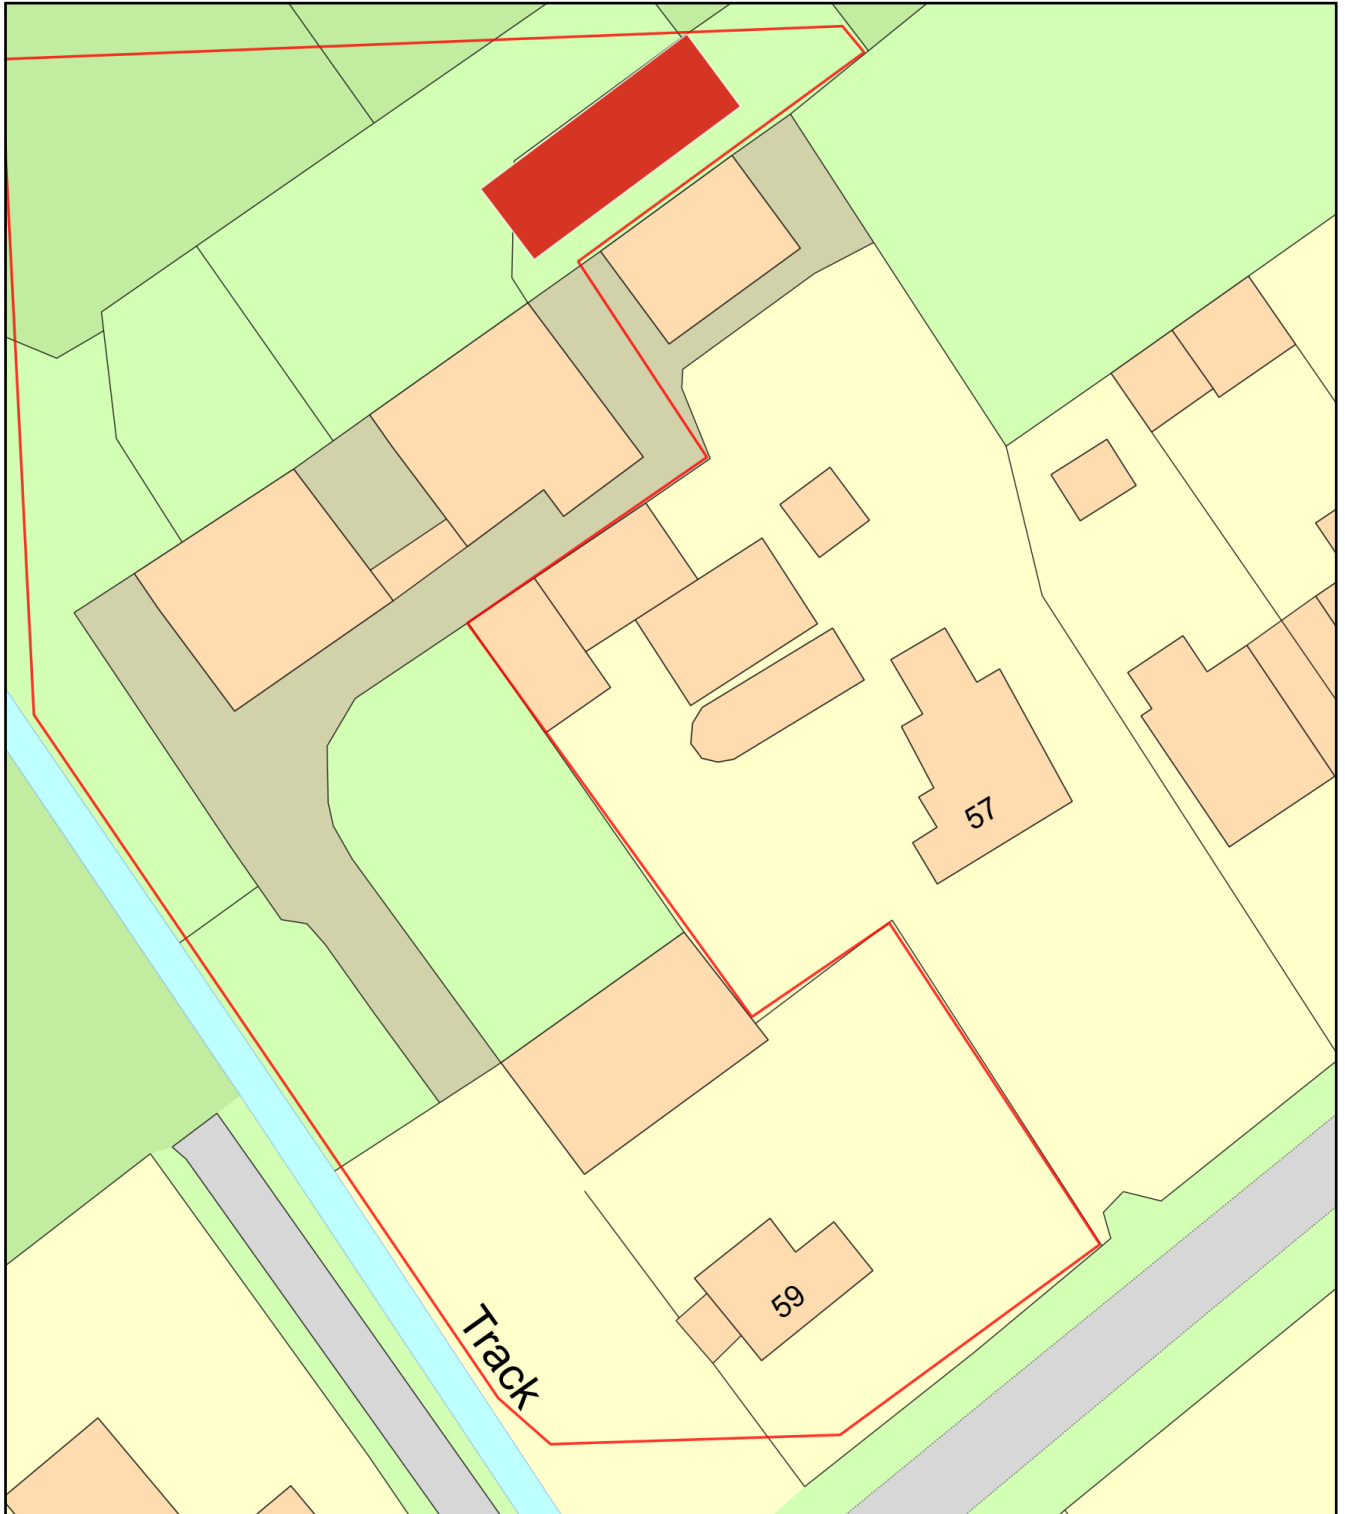

Plan Produced for: Andrew Derrick

Date Produced: 21 Jul 2022

Plan Reference Number: TQRQM22202134305513

Scale: 1:500 @ A4