

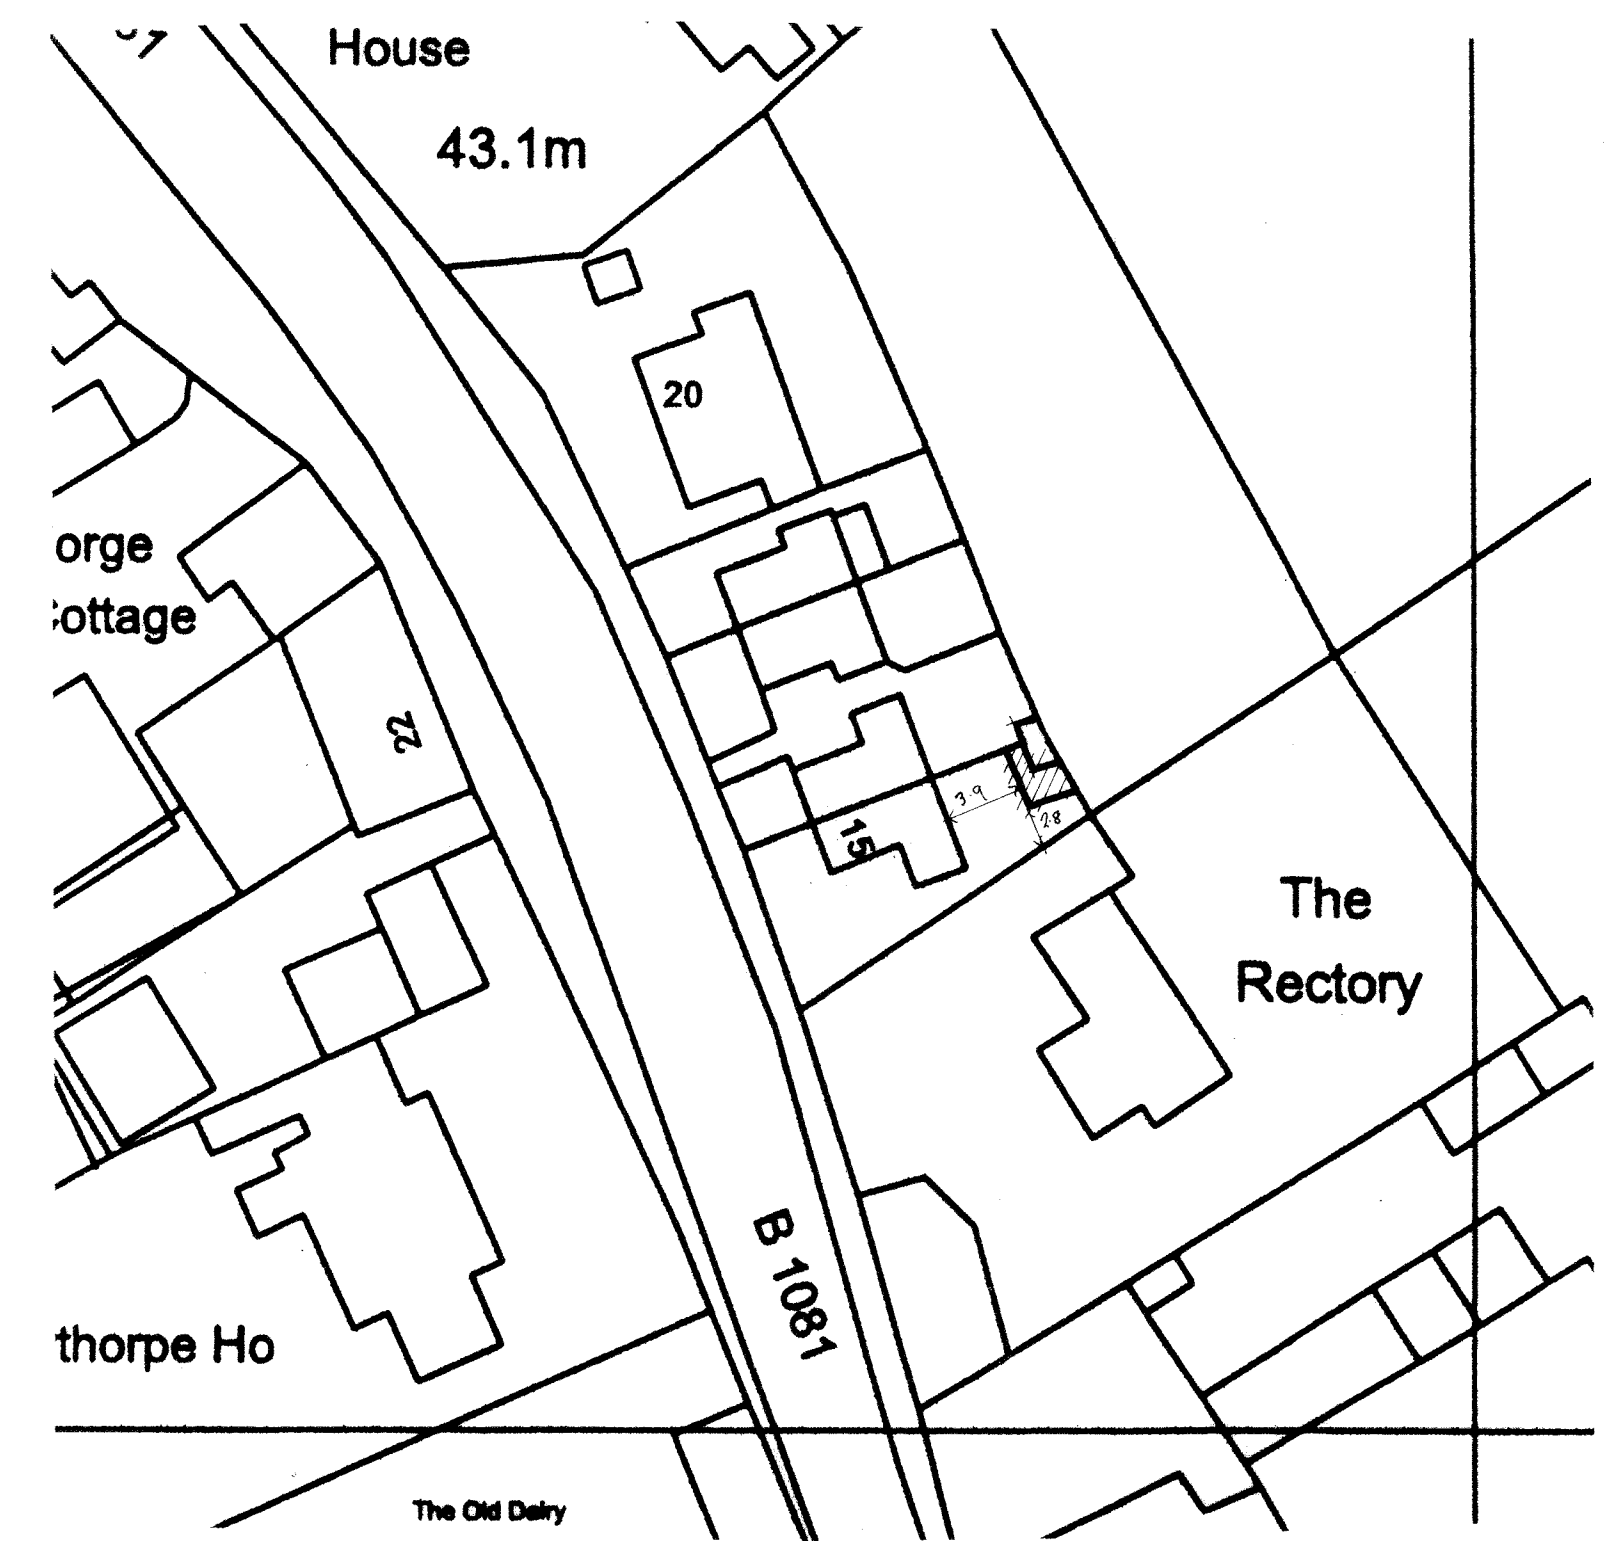
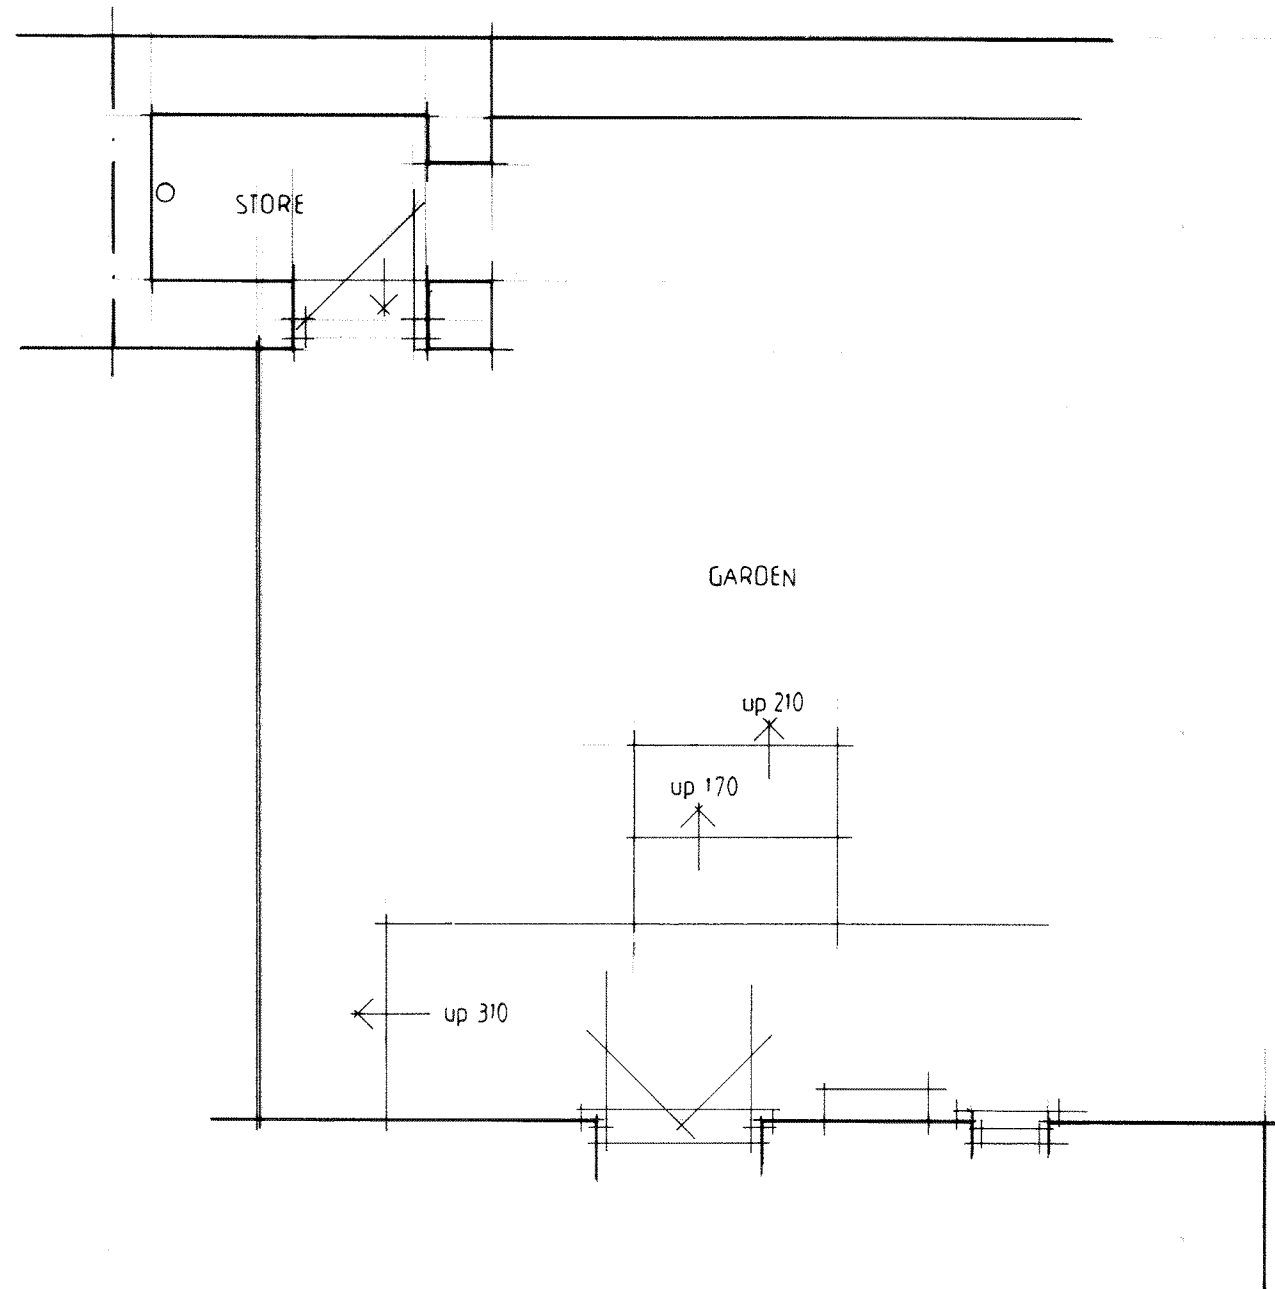



EXISTING BLOCK PLAN - SCALE 1/500 - NORTH

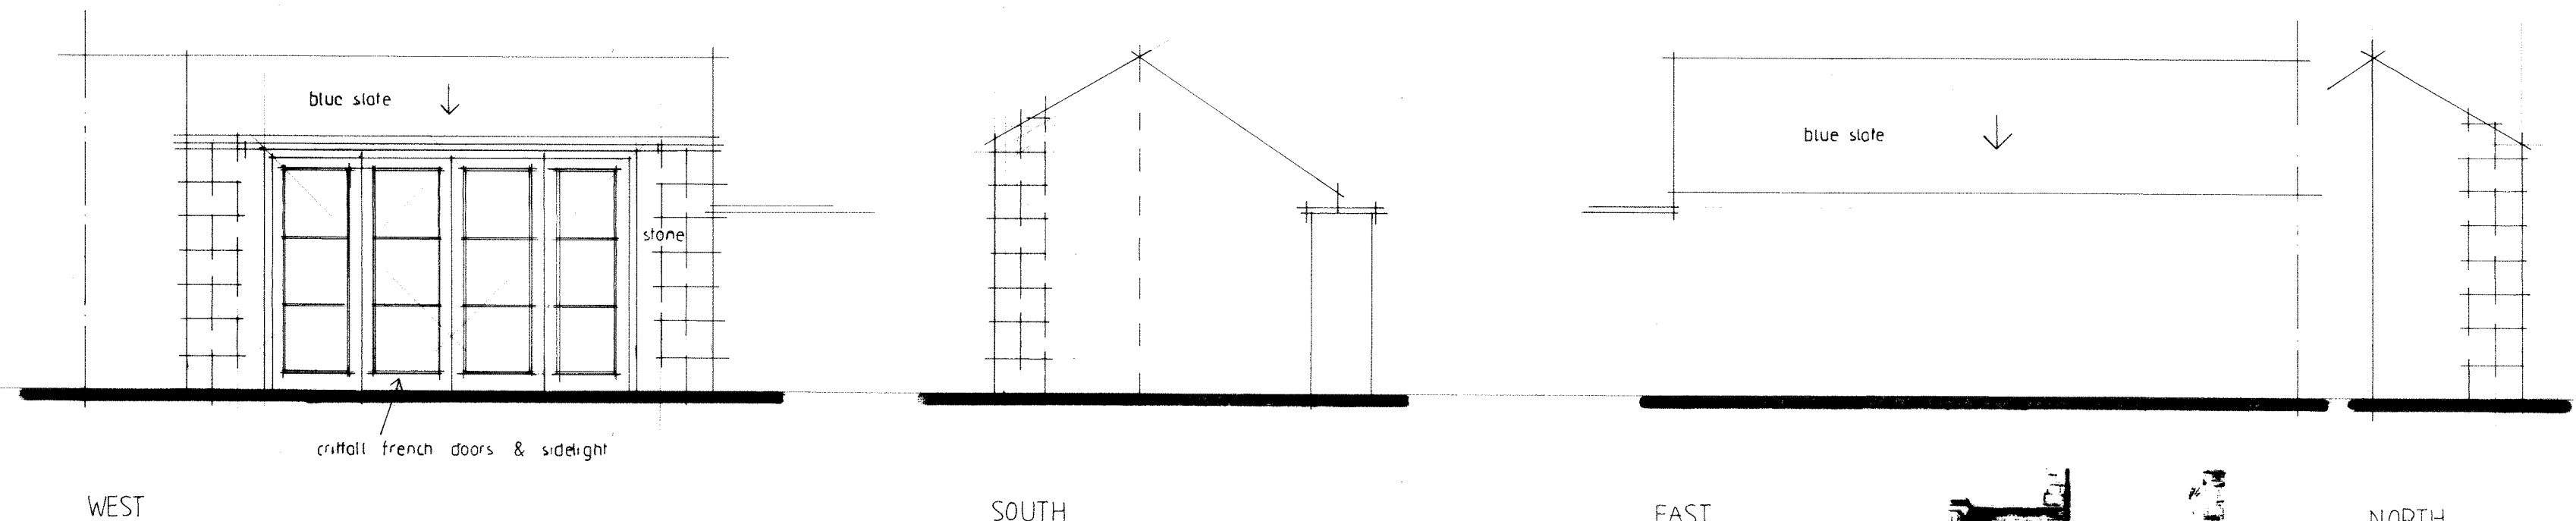

PROPOSED BLOCK PLAN - SCALE 1/500 - NORTH

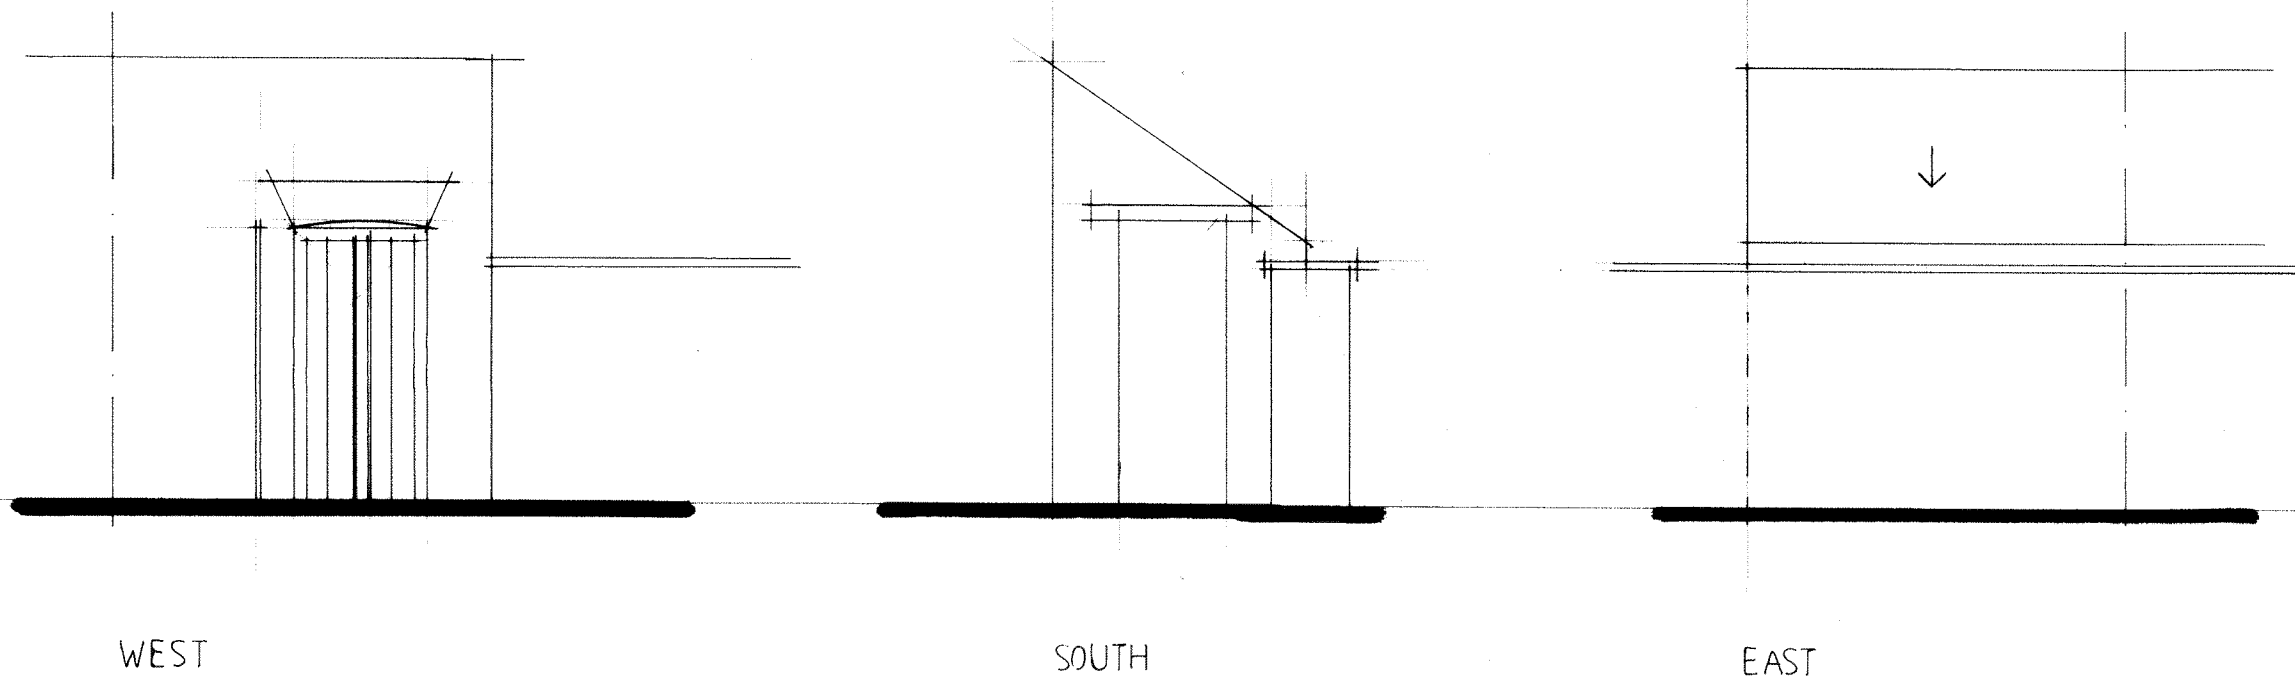

EXISTING PLAN

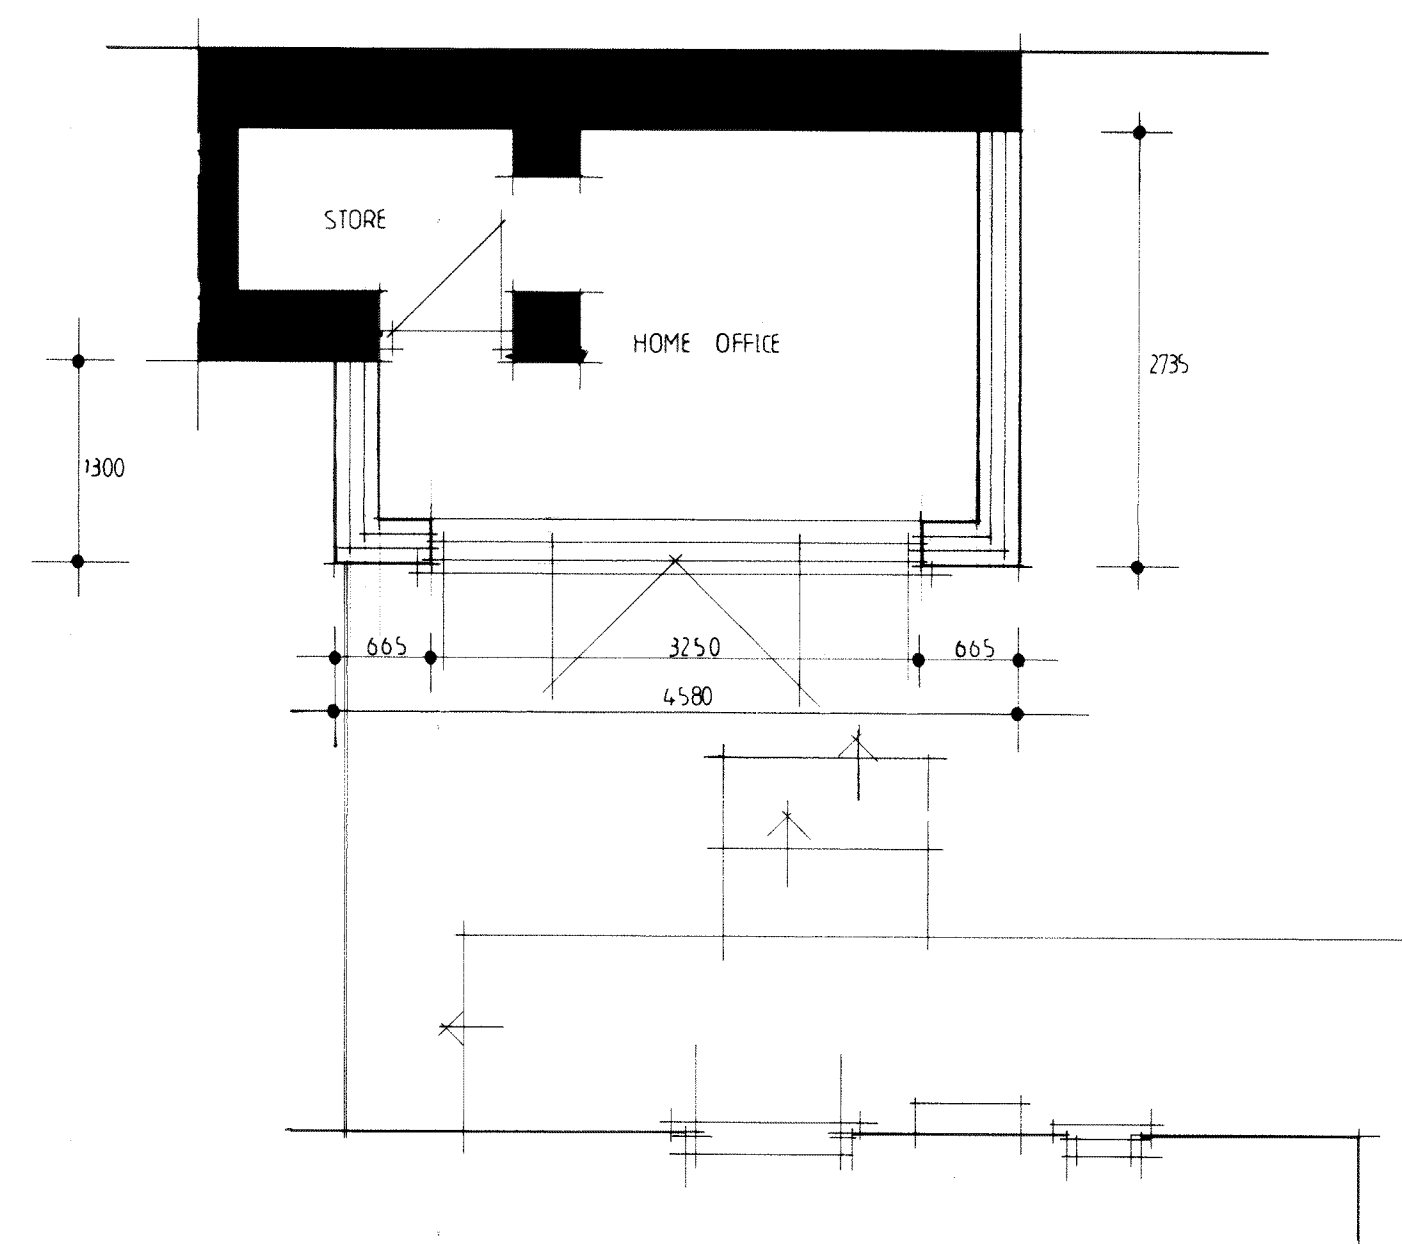

PROPOSED PLAN



JONATHON HARTLEY LIMITED
 THE OLD CURIOSITY SHOP
 28 ST PETER'S STREET
 STAMFORD
 LINCOLNSHIRE
 PE9 2PF

TEL 01780 757550
 FAX 01780 757599
 MOB 07818 437098

Job - Ms F. Bailey
 15 + 16 Main Street
 Great Casterton
 Stamford
 Rutland
 PE9 4AP

Proposed Home Office

Existing + Proposed Plan & Elevations

Scale - 1:50
 Date - 26/08/2022
 Drawn By J.H.
 Job no. BAY/22/0860/1