


Existing Parking Plan



Proposed Parking Plan

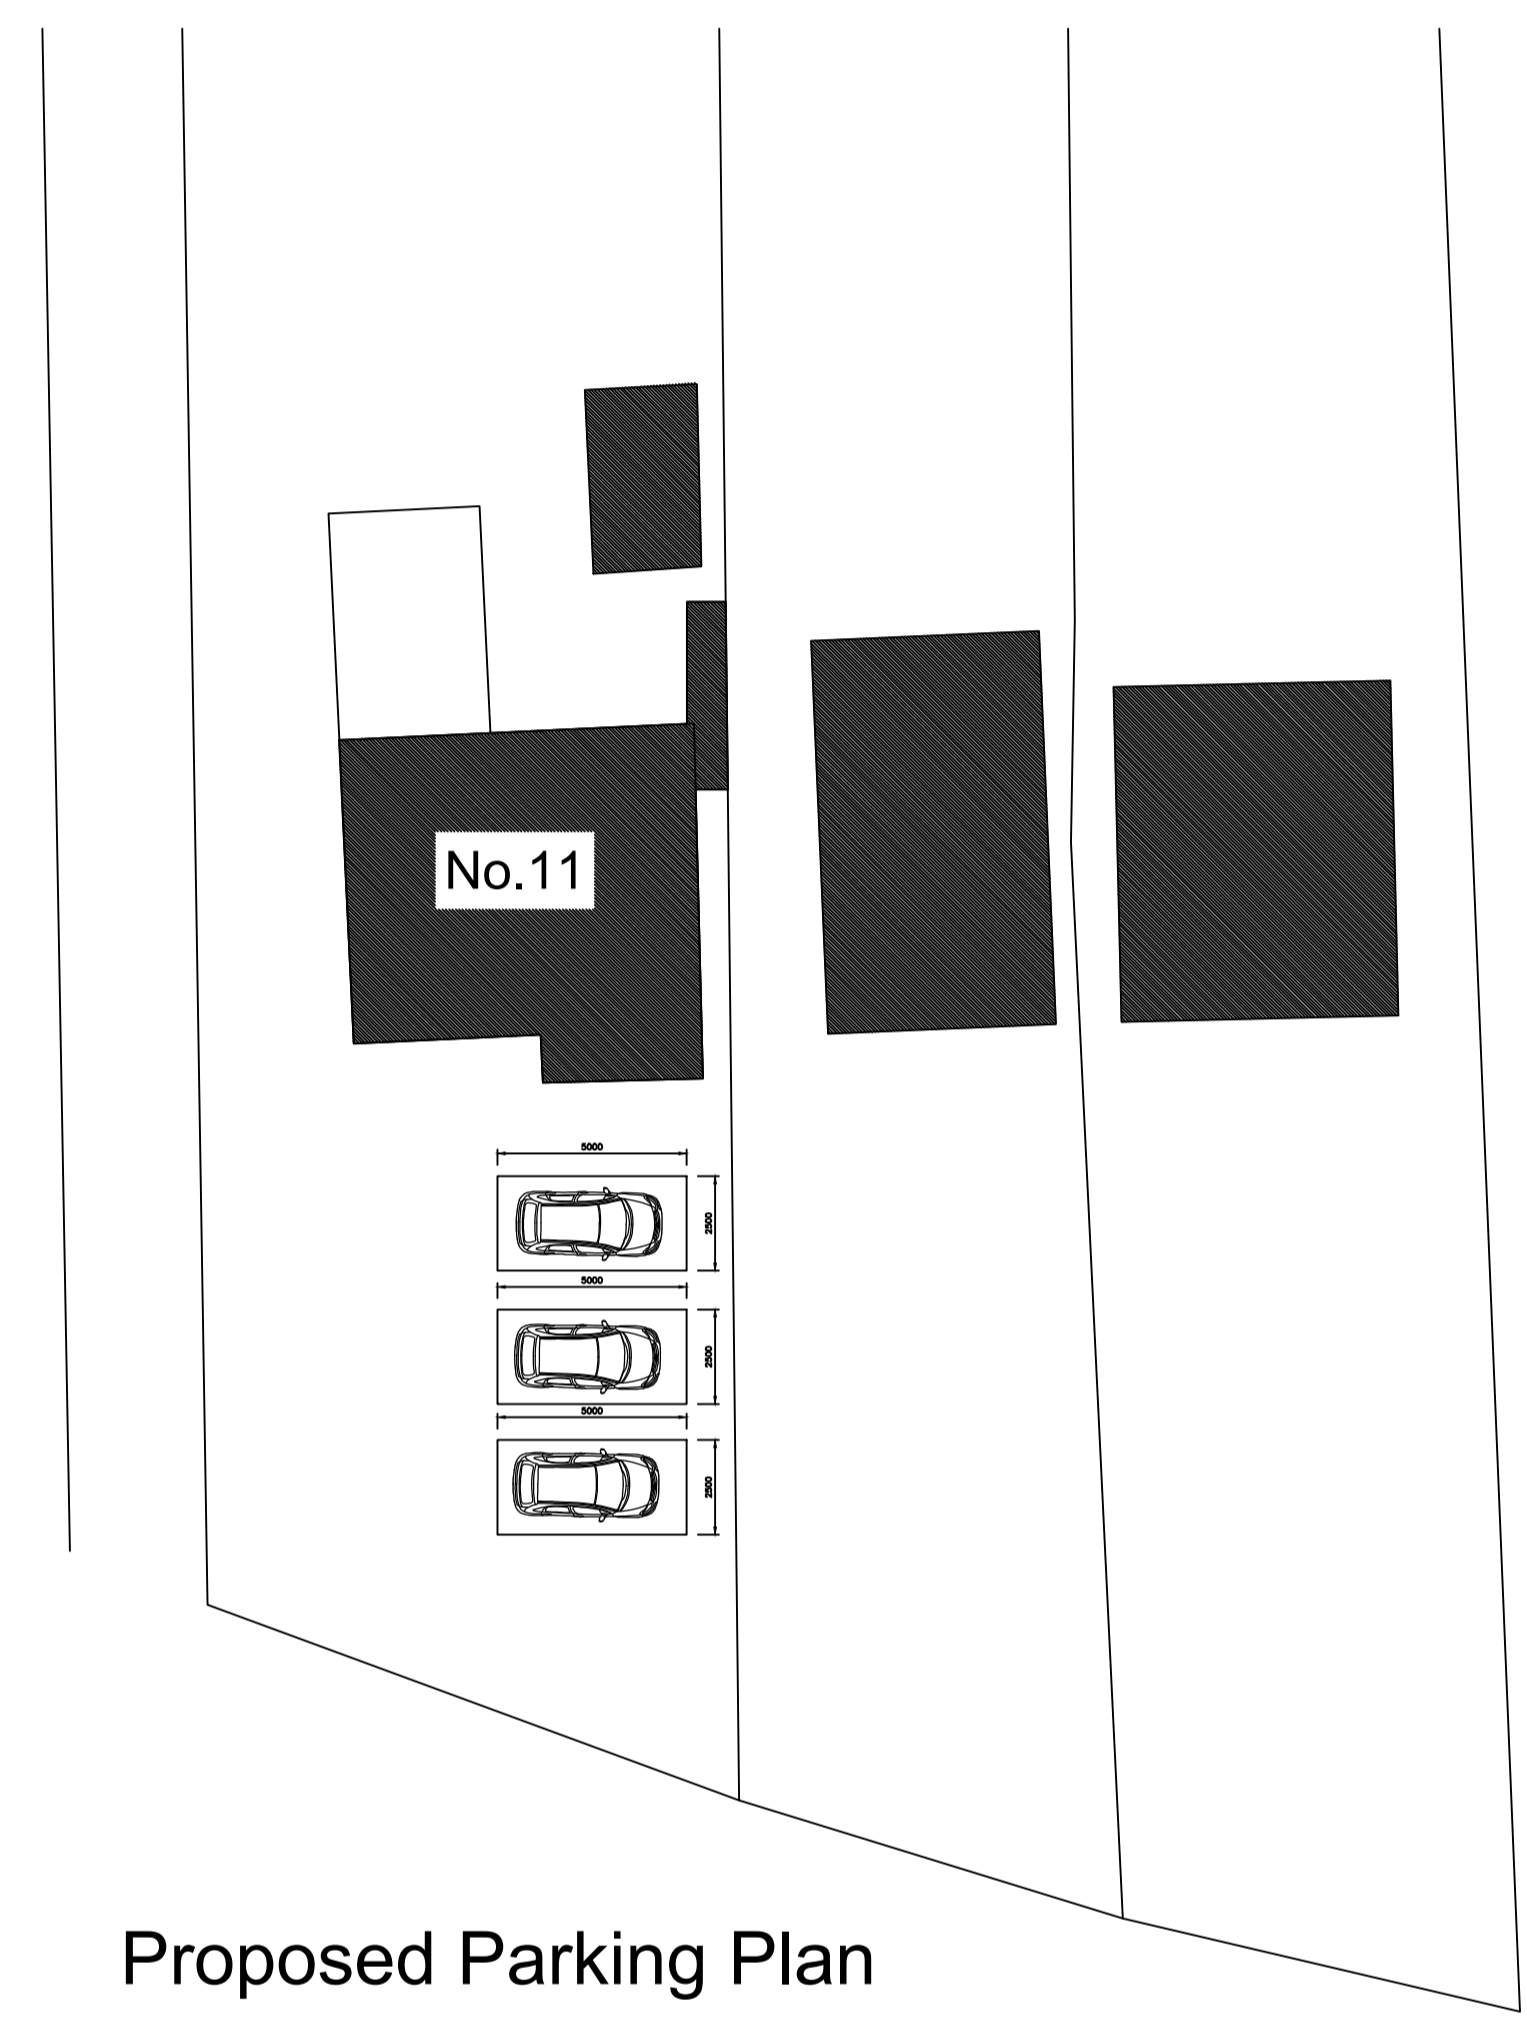

Rev.	Description	By	Date
Project Miss Sidonie Flouvat, 11 Turning Lane, Scarisbrick, PR8 5HY		Drawing Title Parking Layout Plan	
Drawing No. FLOUVAT/03		Rev.	
Drawing by J.TD.		Scale 1:200@A1	Date Jul 22'

1. Figure dimensions to be followed in preference to scale.  
2. All dimensions to be checked on site prior to the commencement of any work. Any discrepancies to be reported immediately & resolved prior to work commencing.  
3. This drawing is the copyright of AJ Architectural LTD and may not be copied or used without prior consent.