


SITE LOCATION scale 1:1250

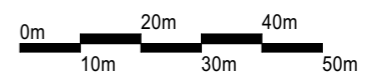

ISK ARCHITECTS
22The Quensway
Gerrards Cross, Bucks SL9 8NB
tel: +441753892080
email: iskarchitects@aol.com




Project: 19 Newton Grove W14LB

Scale: 1:250 @ A3: AS EXISTING


SITE LOCATION BLOCK PLAN

Date: 07/2022 Name

22/156	01	rev. A
--------	----	--------

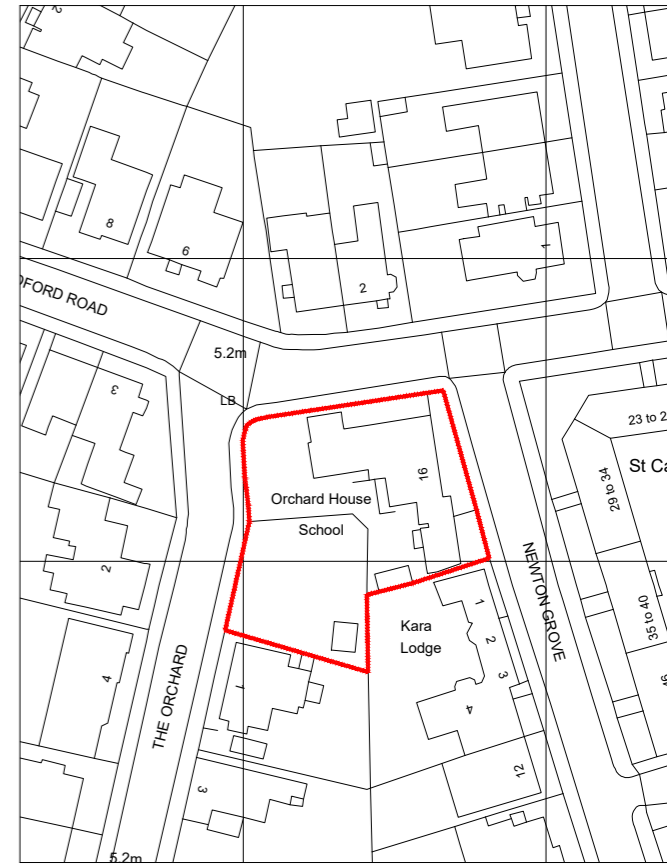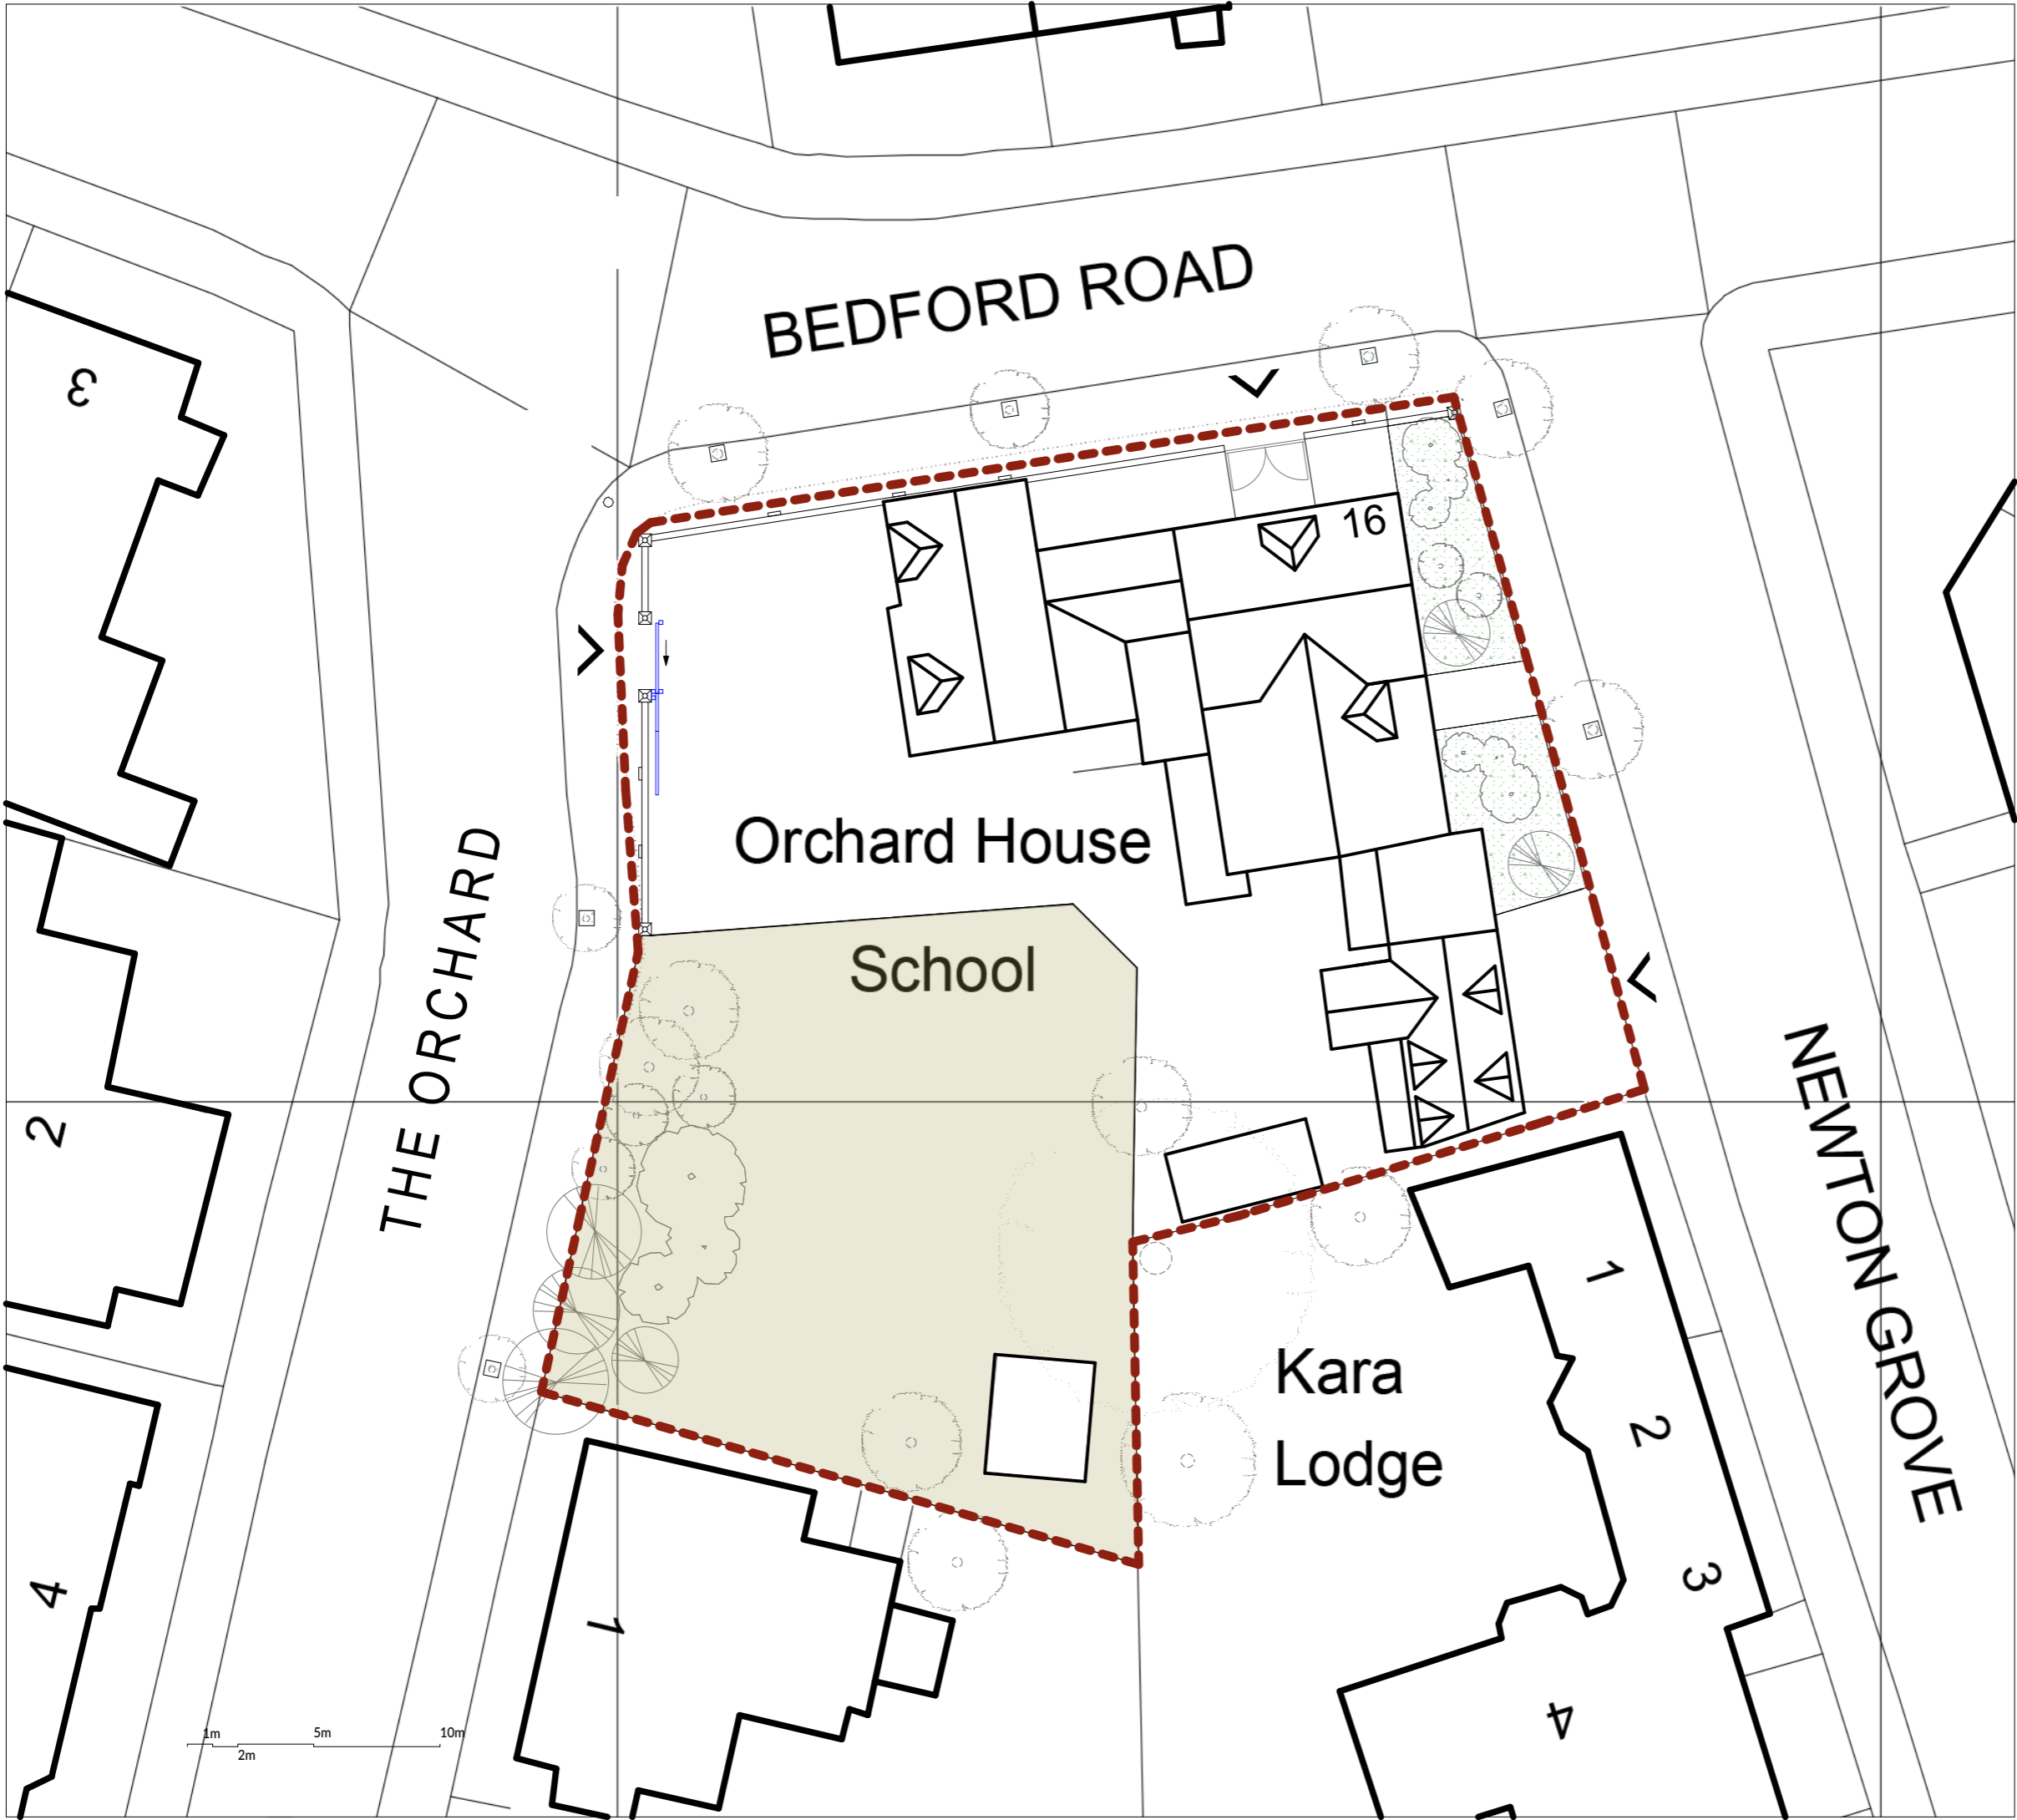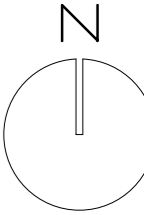

SITE LOCATION scale 1:1250

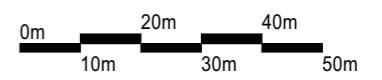


ISK ARCHITECTS
 22The Quensway
 Gerrards Cross, Bucks SL9 8NB
 tel: +441753892080
 email: iskarchitects@aol.com

Project: 19 Newton Grove W14LB

Scale: 1:250 @ A3: PROPOSED


SITE LOCATION BLOCK PLAN

Date: 07/2022	Name	
22/156	02	rev. A

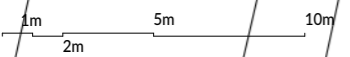




EXISTING GATE

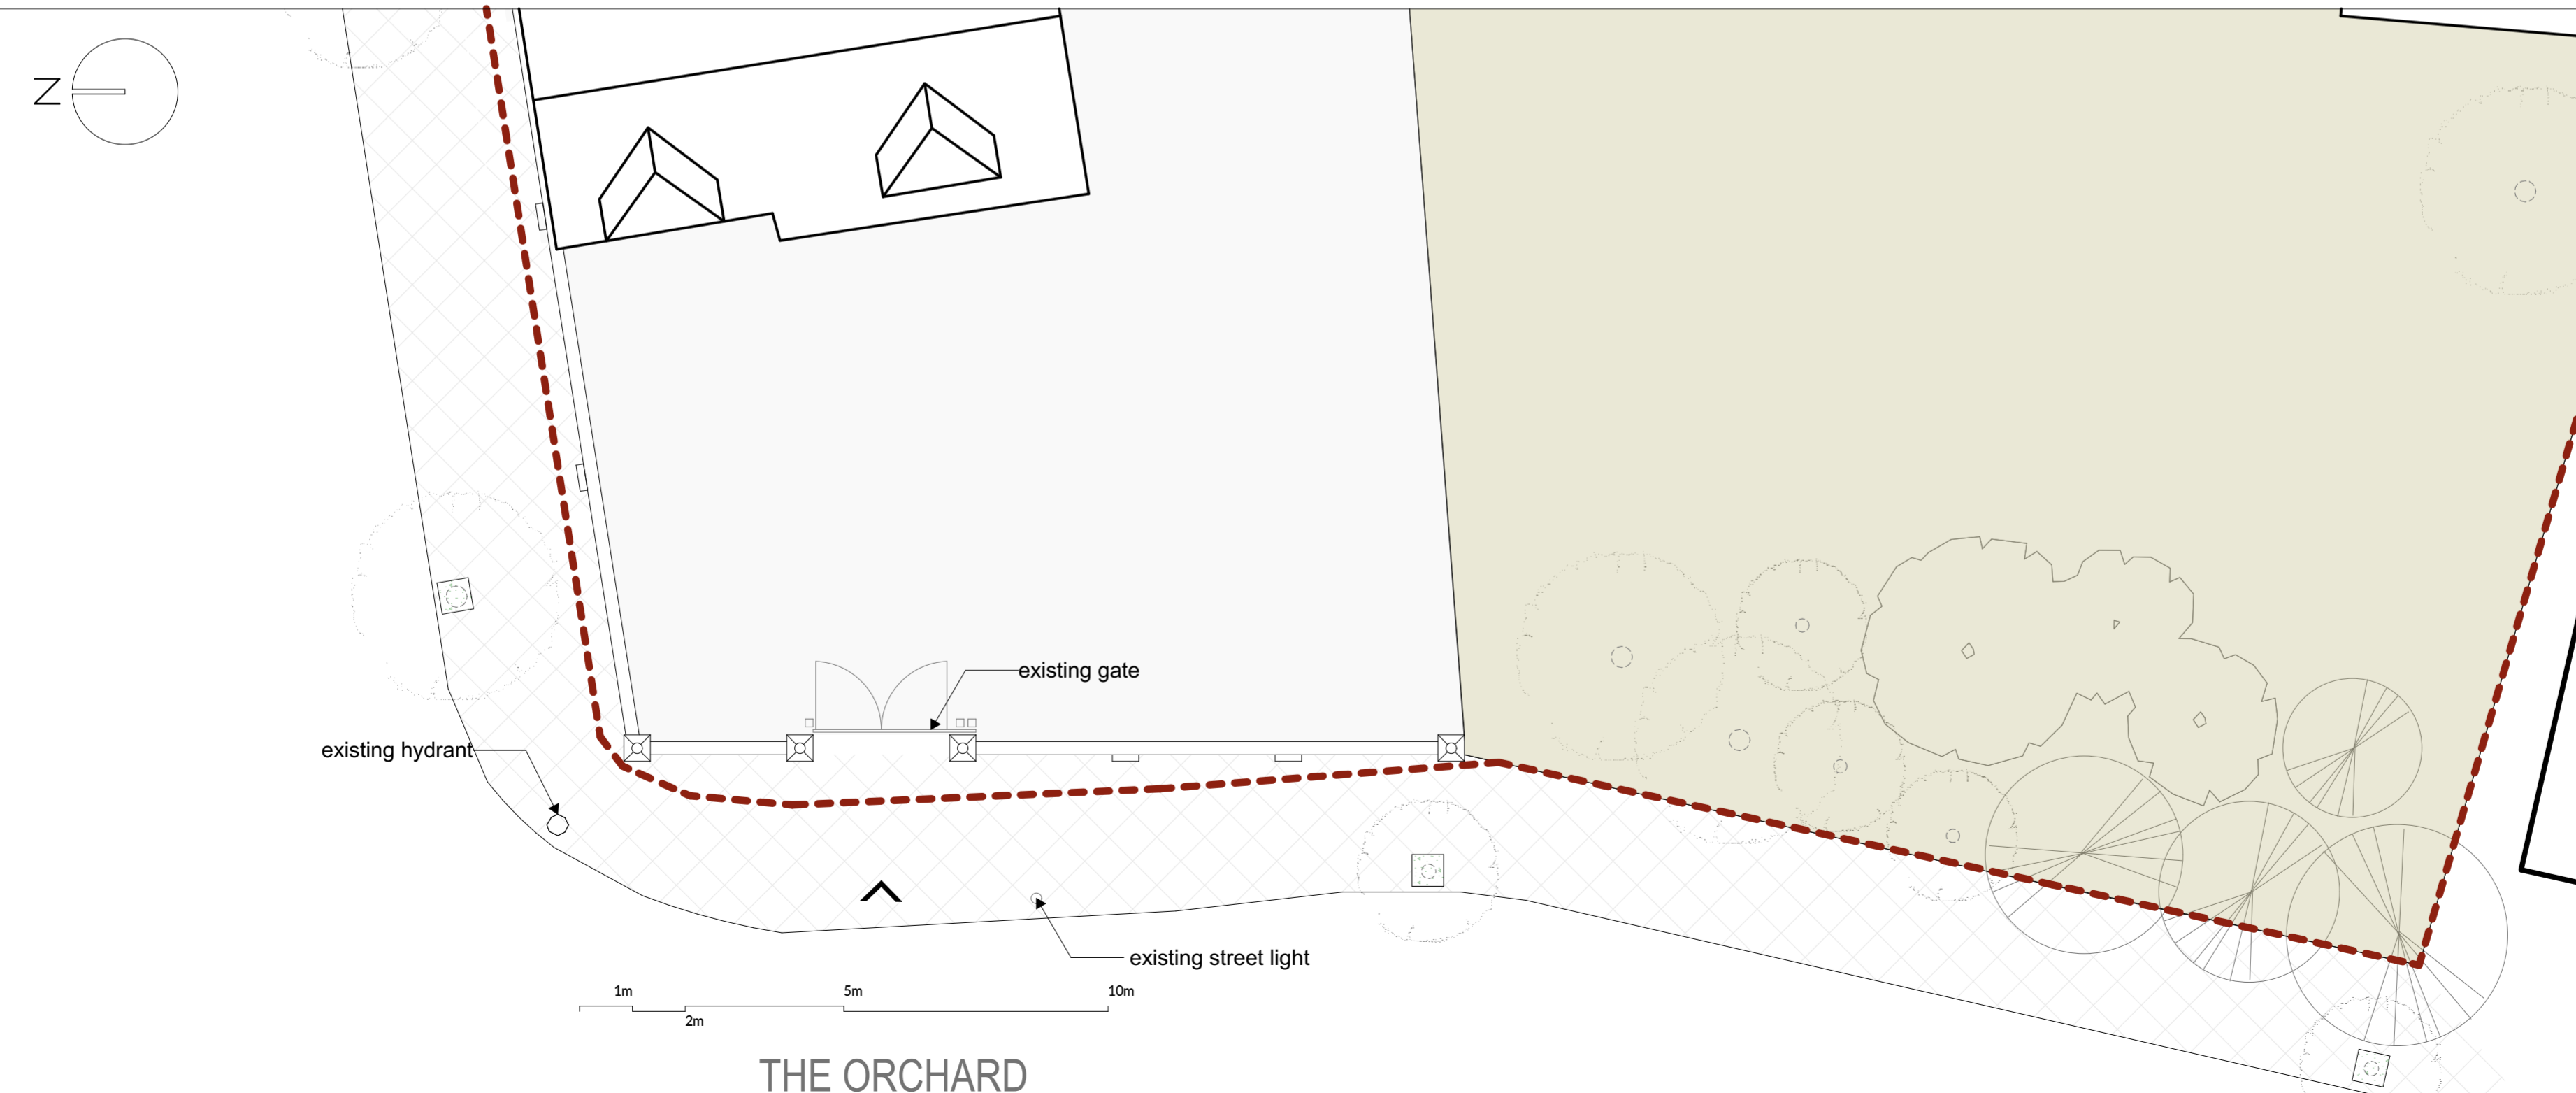


THE ORCHARD


ISK ARCHITECTS 22The Quensway Gerrards Cross, Bucks SL9 8NB tel: +441753892080 email: iskarchitects@aol.com		
Project:		19 Newton Grove W14LB
Scale: 1:100 @ A2: AS EXISTING		
FENCE PLAN FRONT FENCE FENCE VIEW		
Date: 07/2022		Name
22/156	03	rev. A

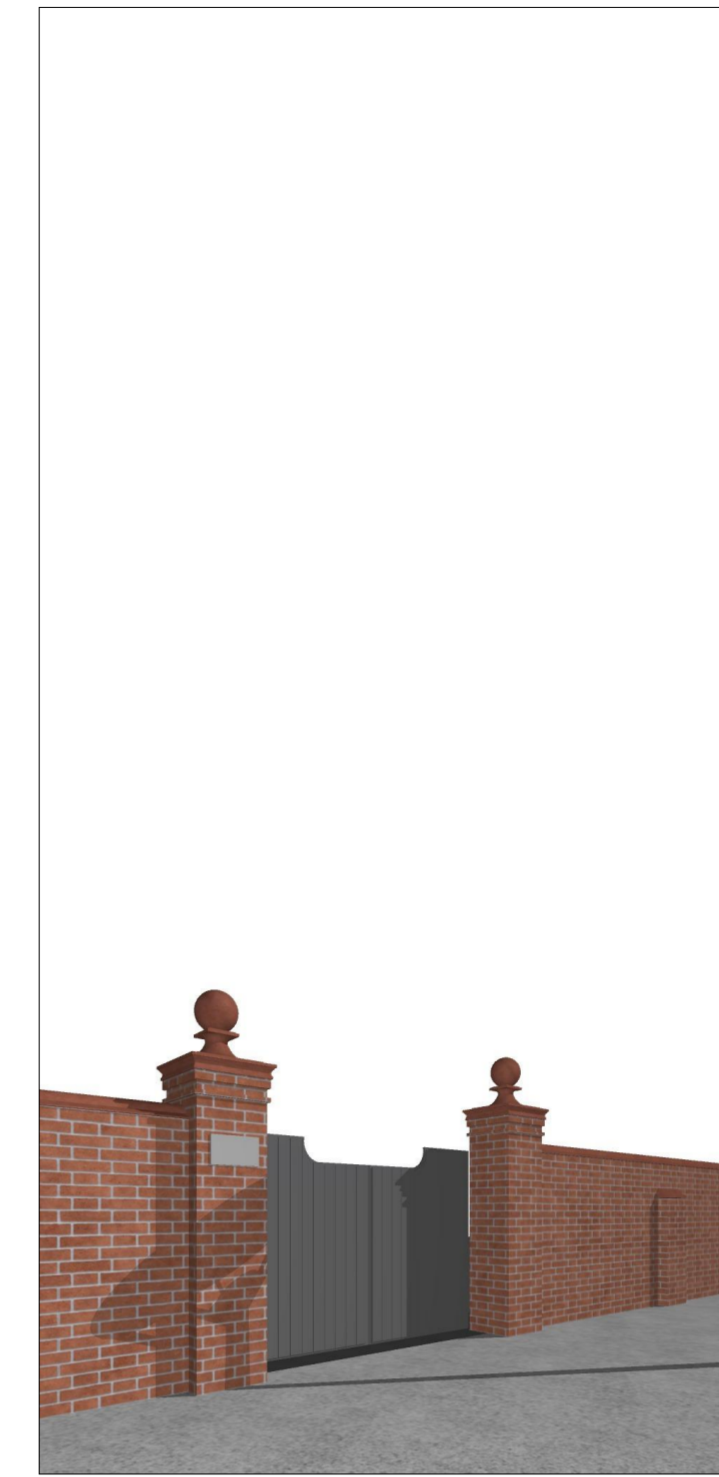

EXISTING GATE

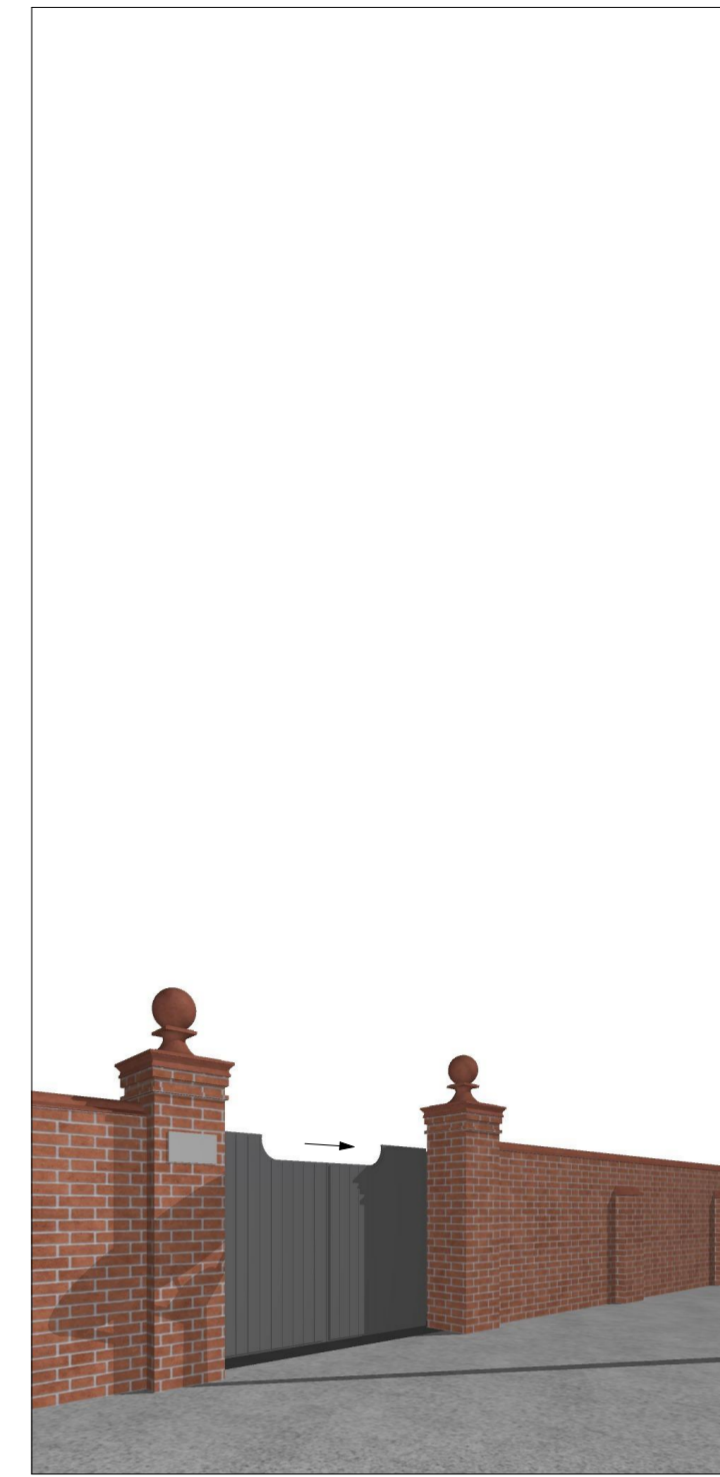

PROPOSED GATE

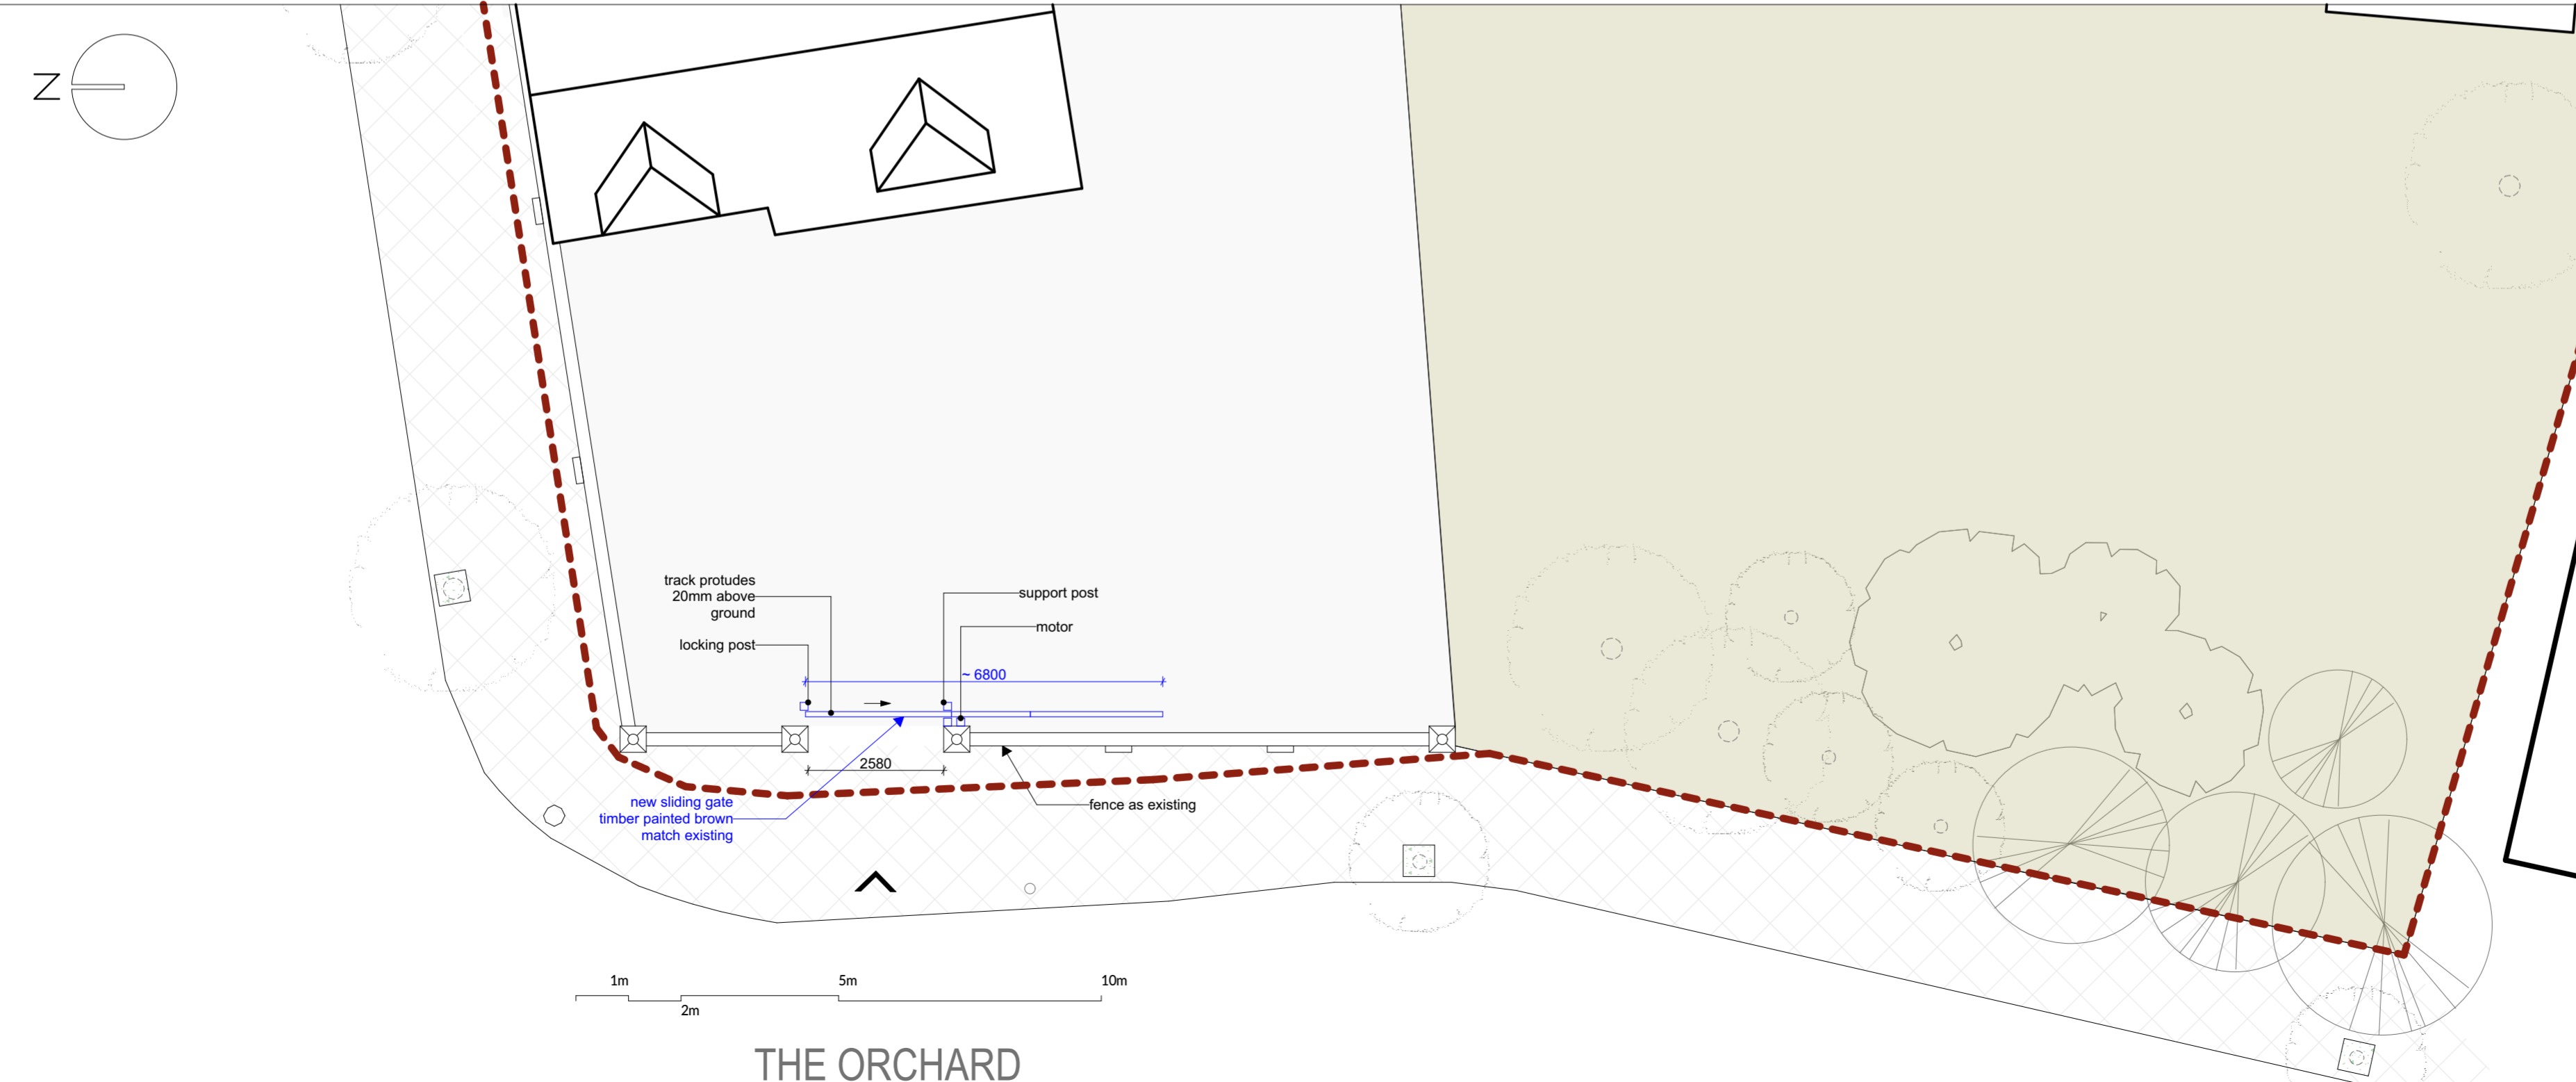

NEW SLIDING GATE

ISK ARCHITECTS
 22The Quensway
 Gerrards Cross, Bucks SL9 8NB
 tel: +441753892080
 email: iskarchitects@aol.com

Project: 19 Newton Grove W14LB

Scale: 1:100 @ A2: PROPOSED

**FENCE PLAN
 FRONT FENCE
 FENCE VIEW**

Date: 07/2022 Name

22/156	04	rev. A
--------	----	--------

THE ORCHARD