


SITE LOCATION scale 1:1250

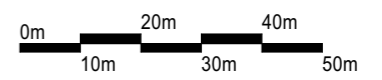

**ISK ARCHITECTS**  
22The Quensway  
Gerrards Cross, Bucks SL9 8NB  
tel: +441753892080  
email: iskarchitects@aol.com


Project: 19 Newton Grove W14LB




Scale: 1:250 @ A3: AS EXISTING

# SITE LOCATION BLOCK PLAN


Date: 07/2022 Name

22/156	01	rev. A
--------	----	--------

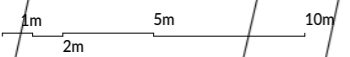

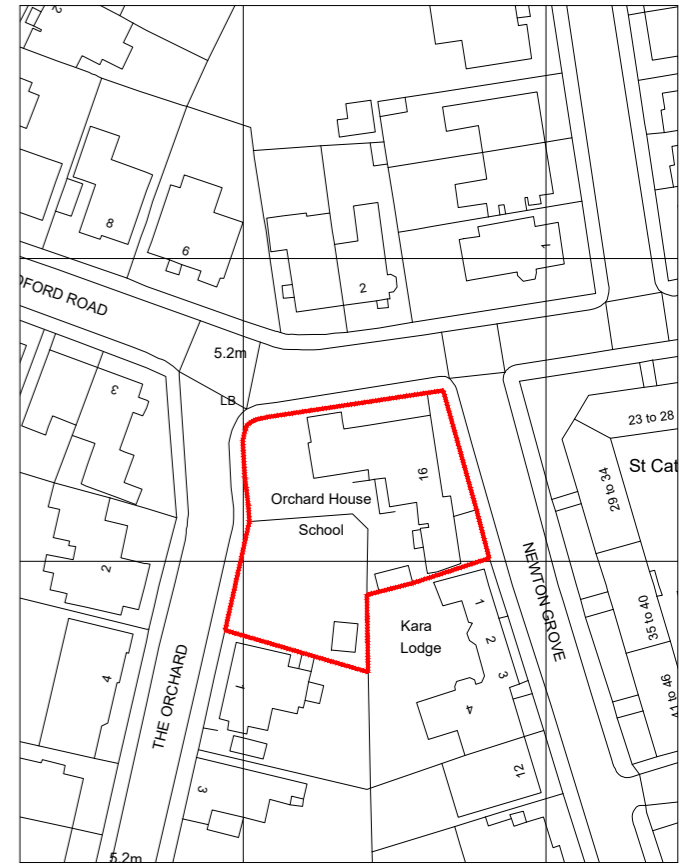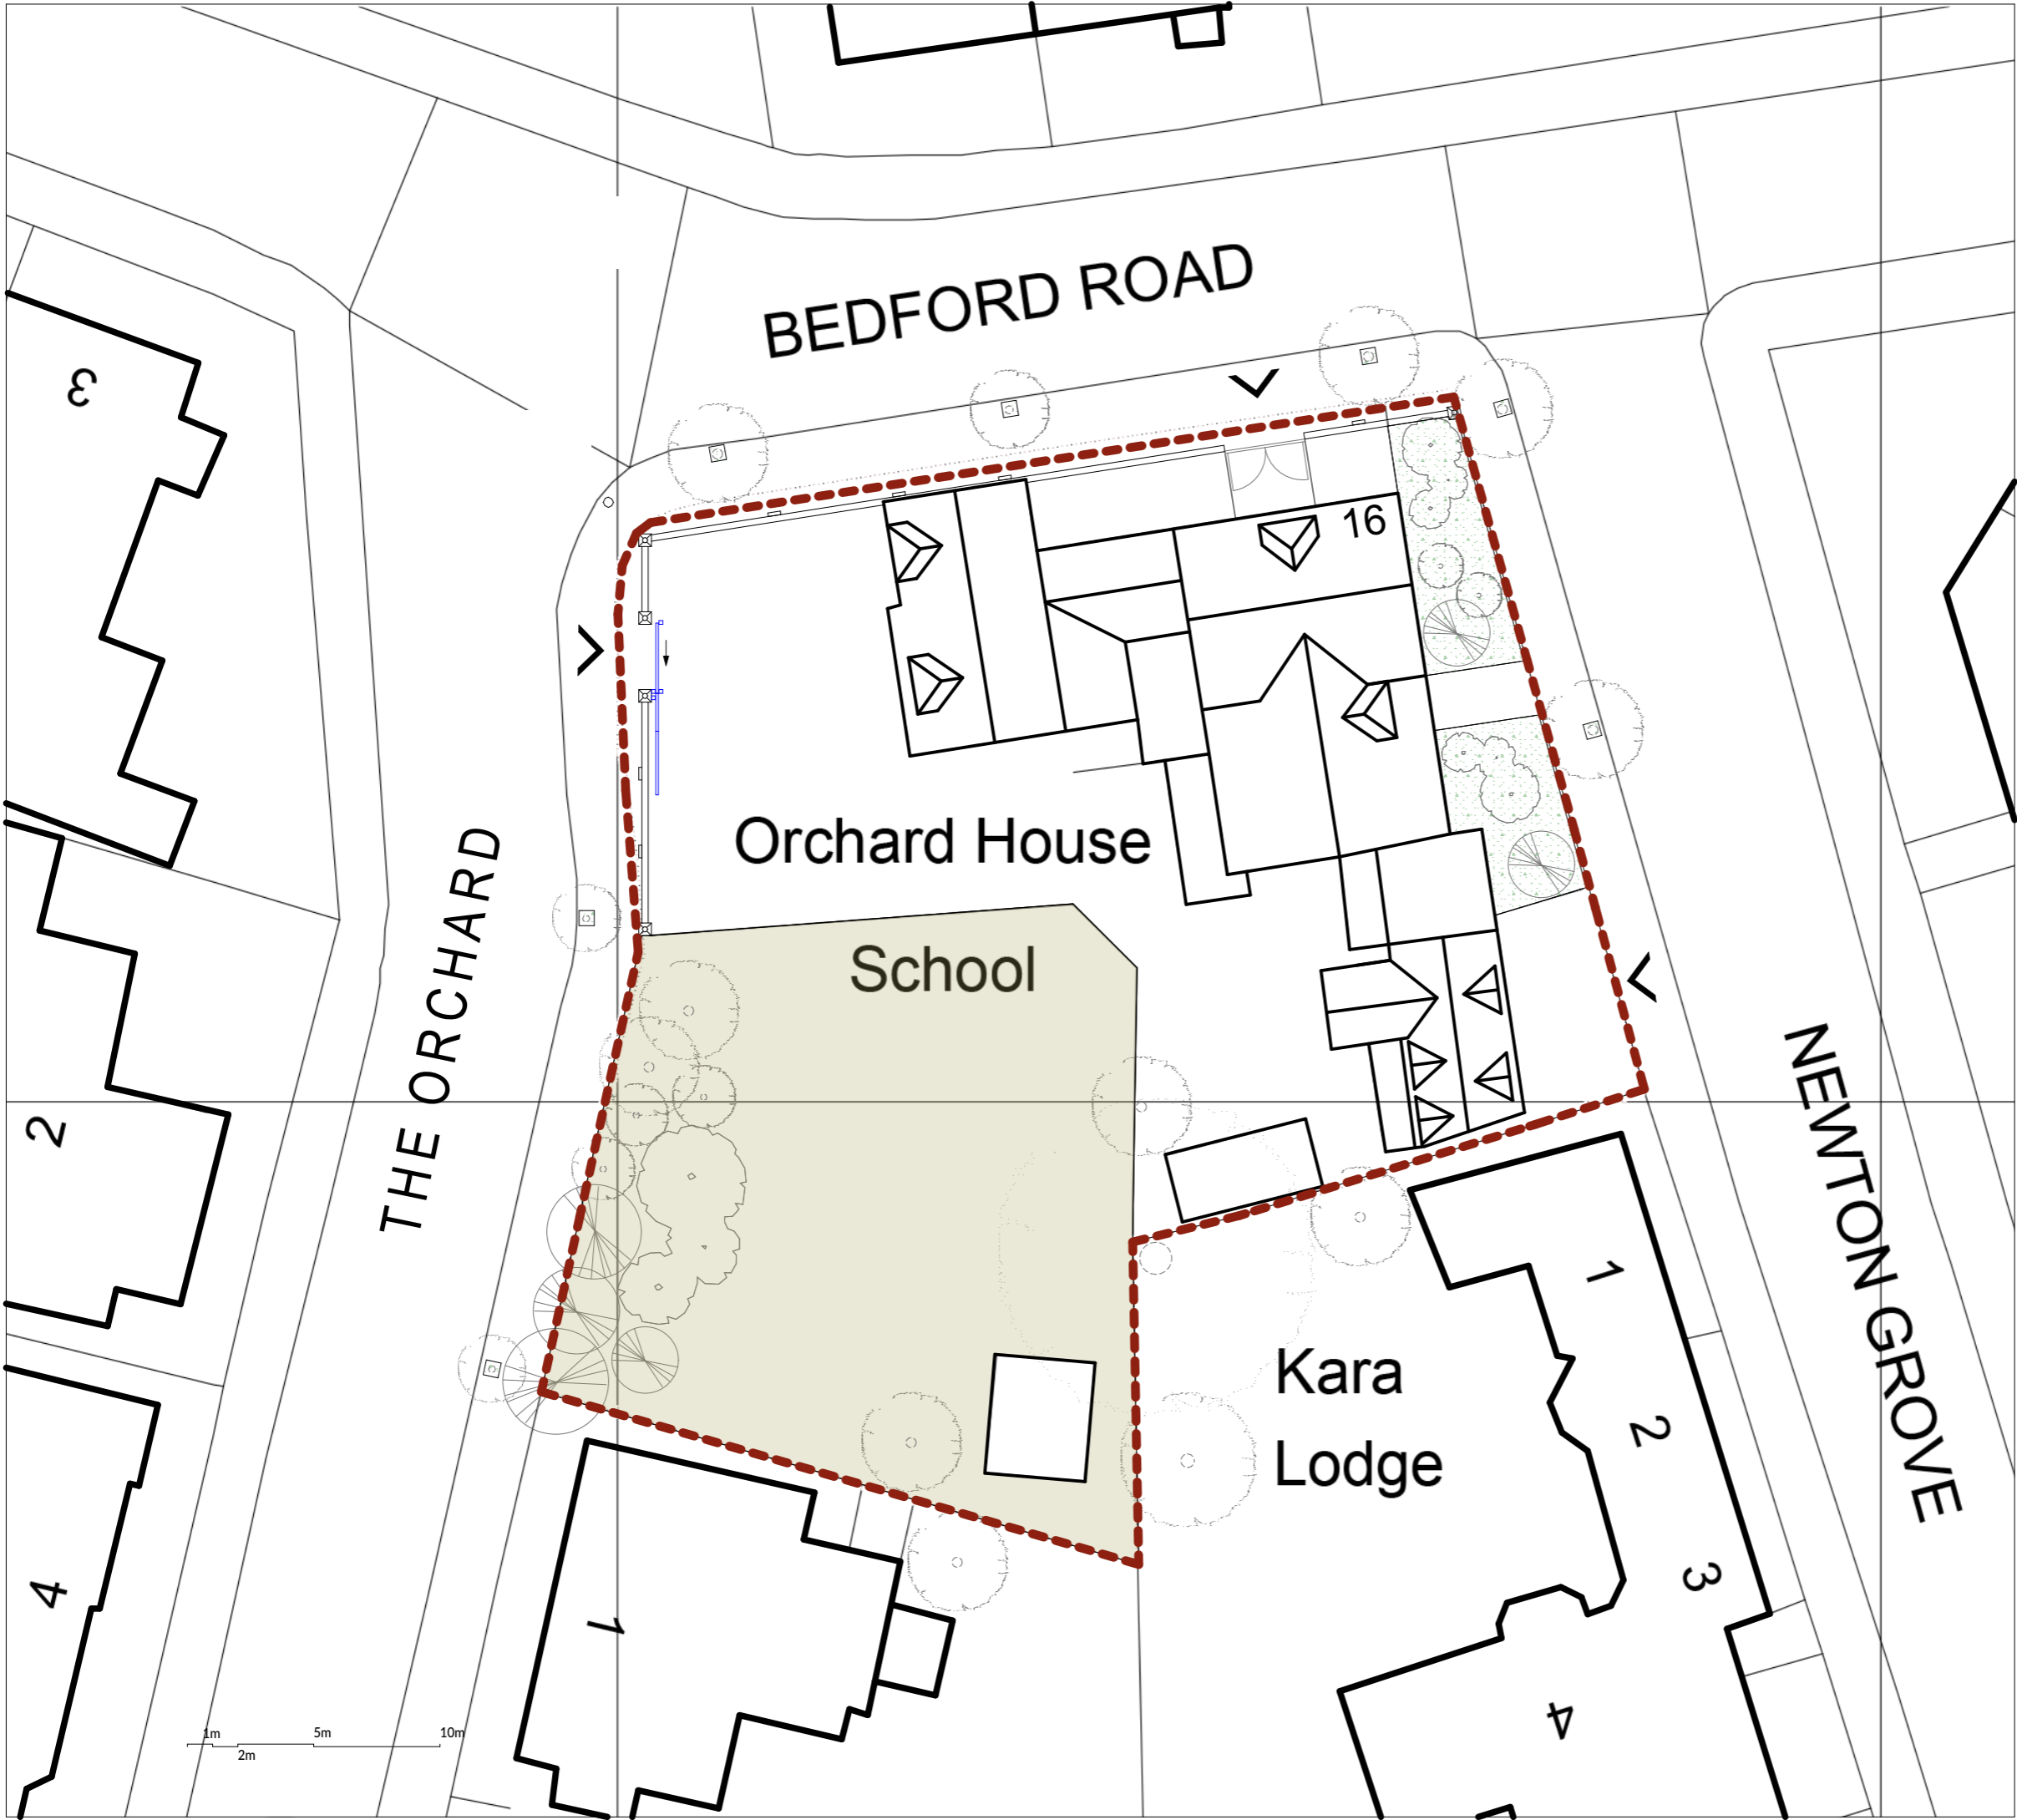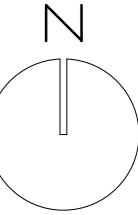

SITE LOCATION scale 1:1250

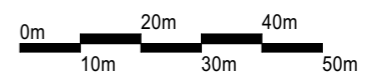

**ISK ARCHITECTS**  
 22The Quensway  
 Gerrards Cross, Bucks SL9 8NB  
 tel: +441753892080  
 email: iskarchitects@aol.com

Project: 19 Newton Grove W14LB


Scale: 1:250 @ A3: PROPOSED

## SITE LOCATION BLOCK PLAN

Date: 07/2022	Name	
22/156	02	rev. A



EXISTING GATE

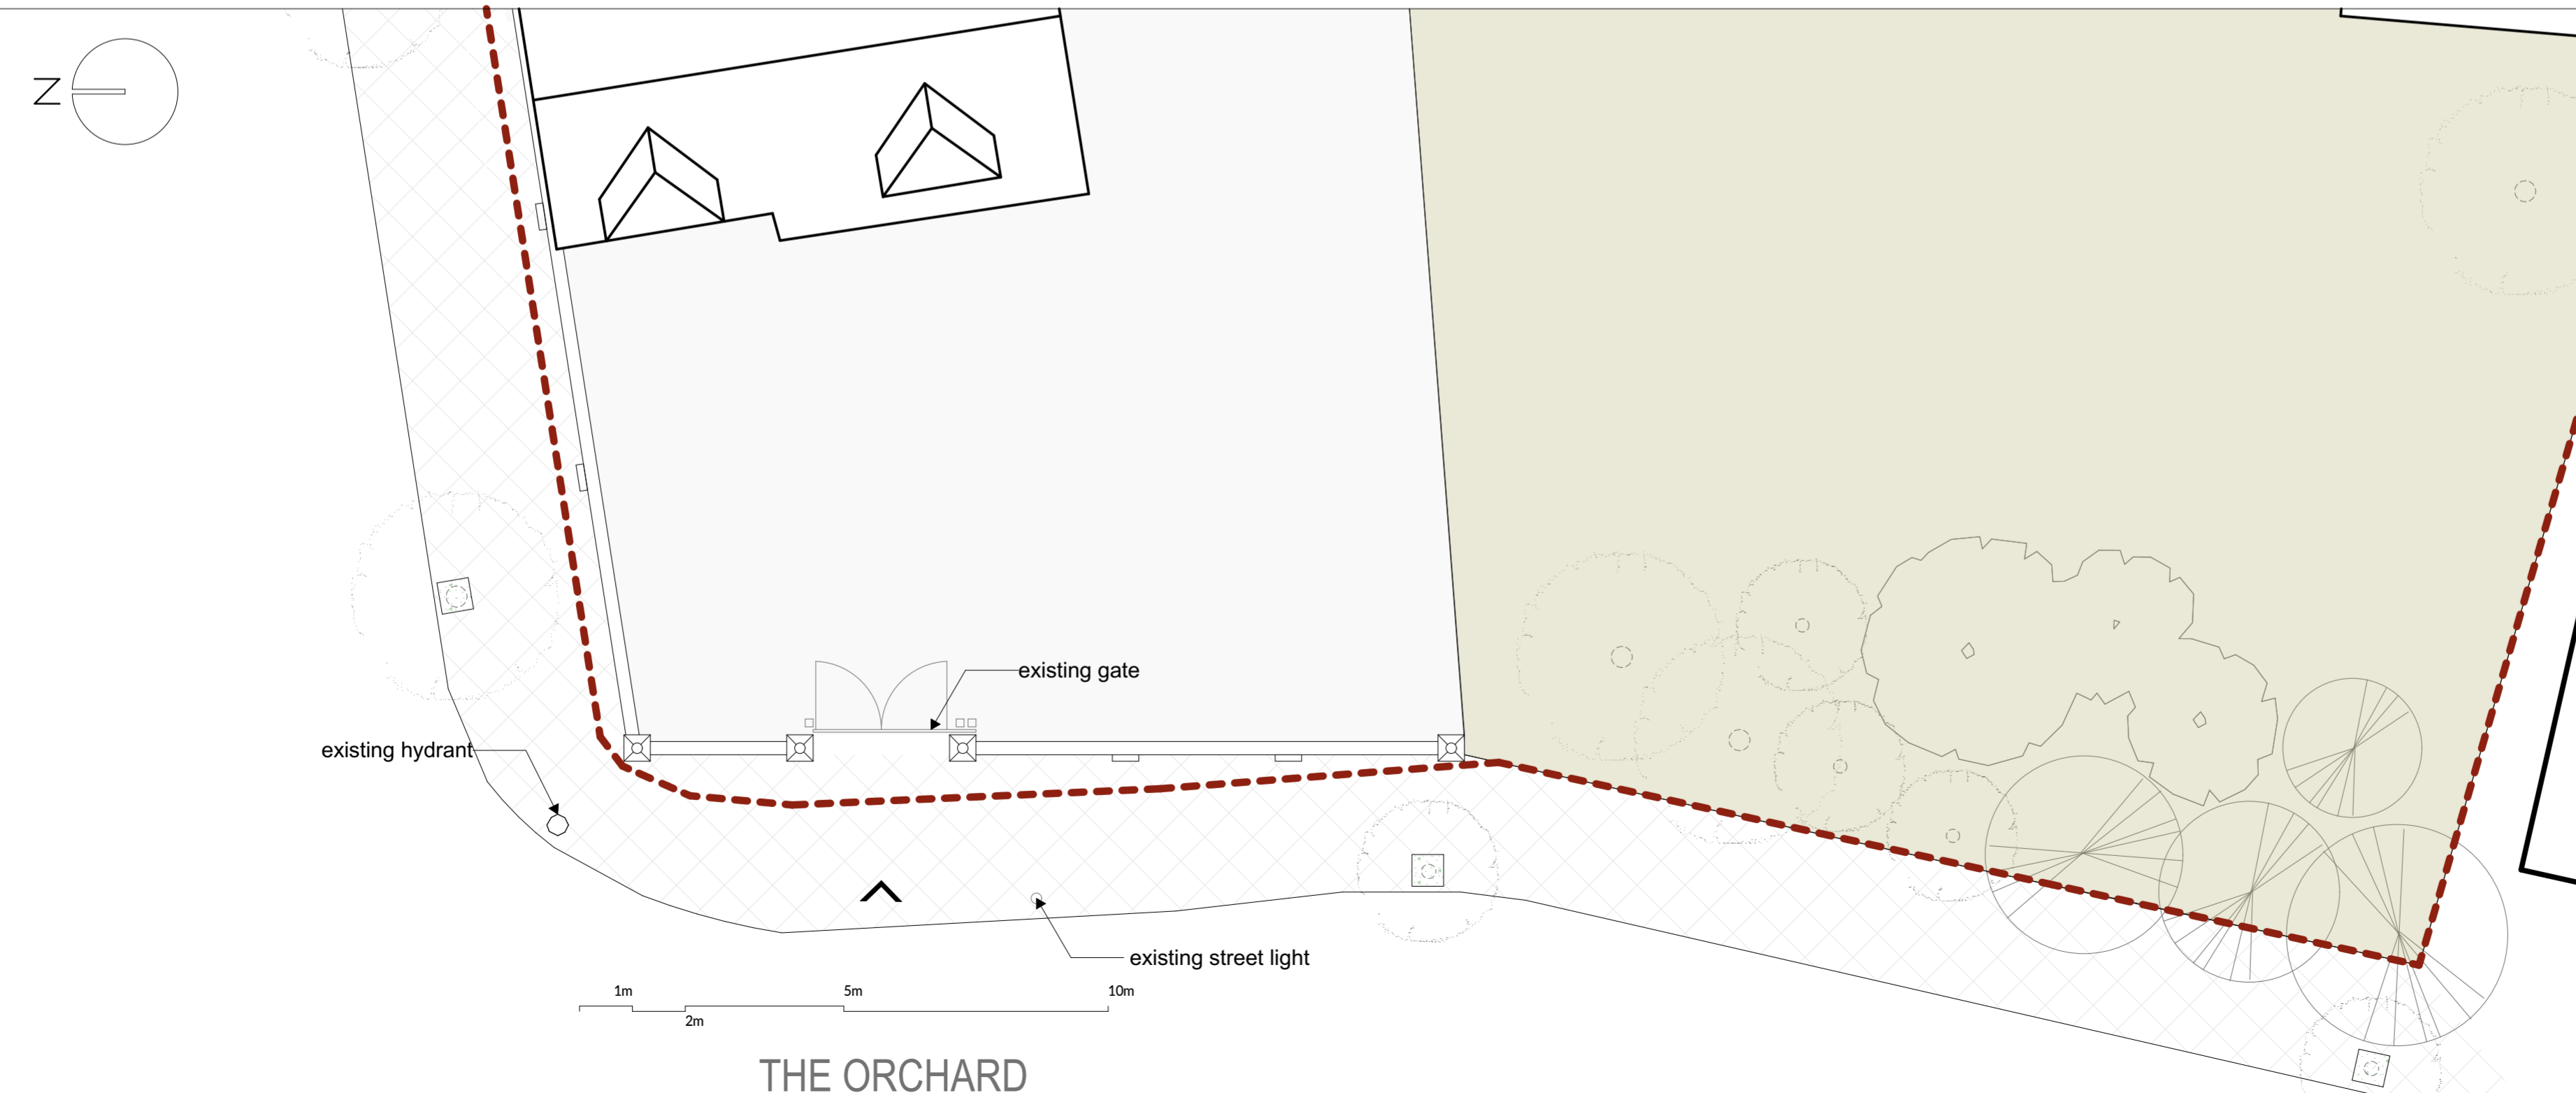

THE ORCHARD

**ISK ARCHITECTS**  
 22The Quensway  
 Gerrards Cross, Bucks SL9 8NB  
 tel: +441753892080  
 email: iskarchitects@aol.com


**Project:** 19 Newton Grove W14LB

Scale: 1:100 @ A2: AS EXISTING

**FENCE PLAN  
 FRONT FENCE  
 FENCE VIEW**

Date: 07/2022 Name


22/156	03	rev. A
--------	----	--------

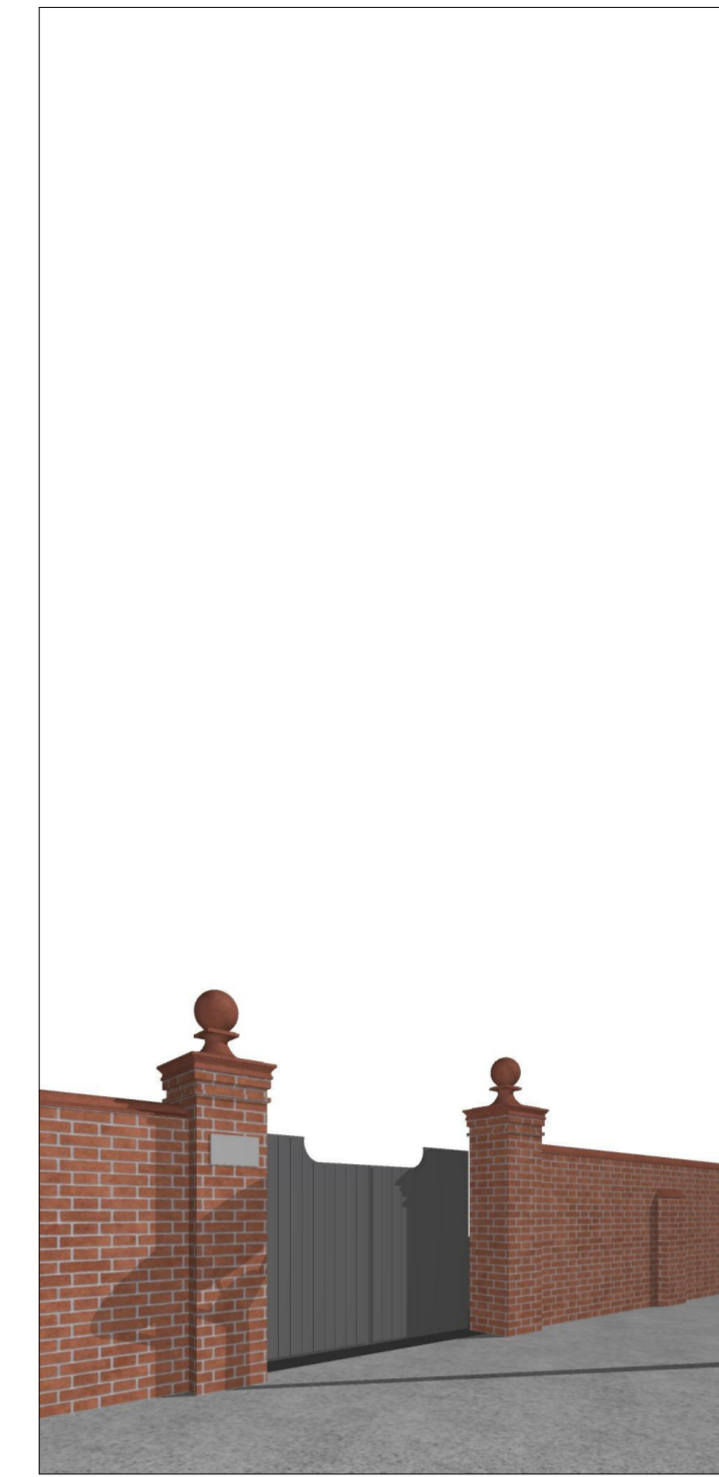

EXISTING GATE



PROPOSED GATE

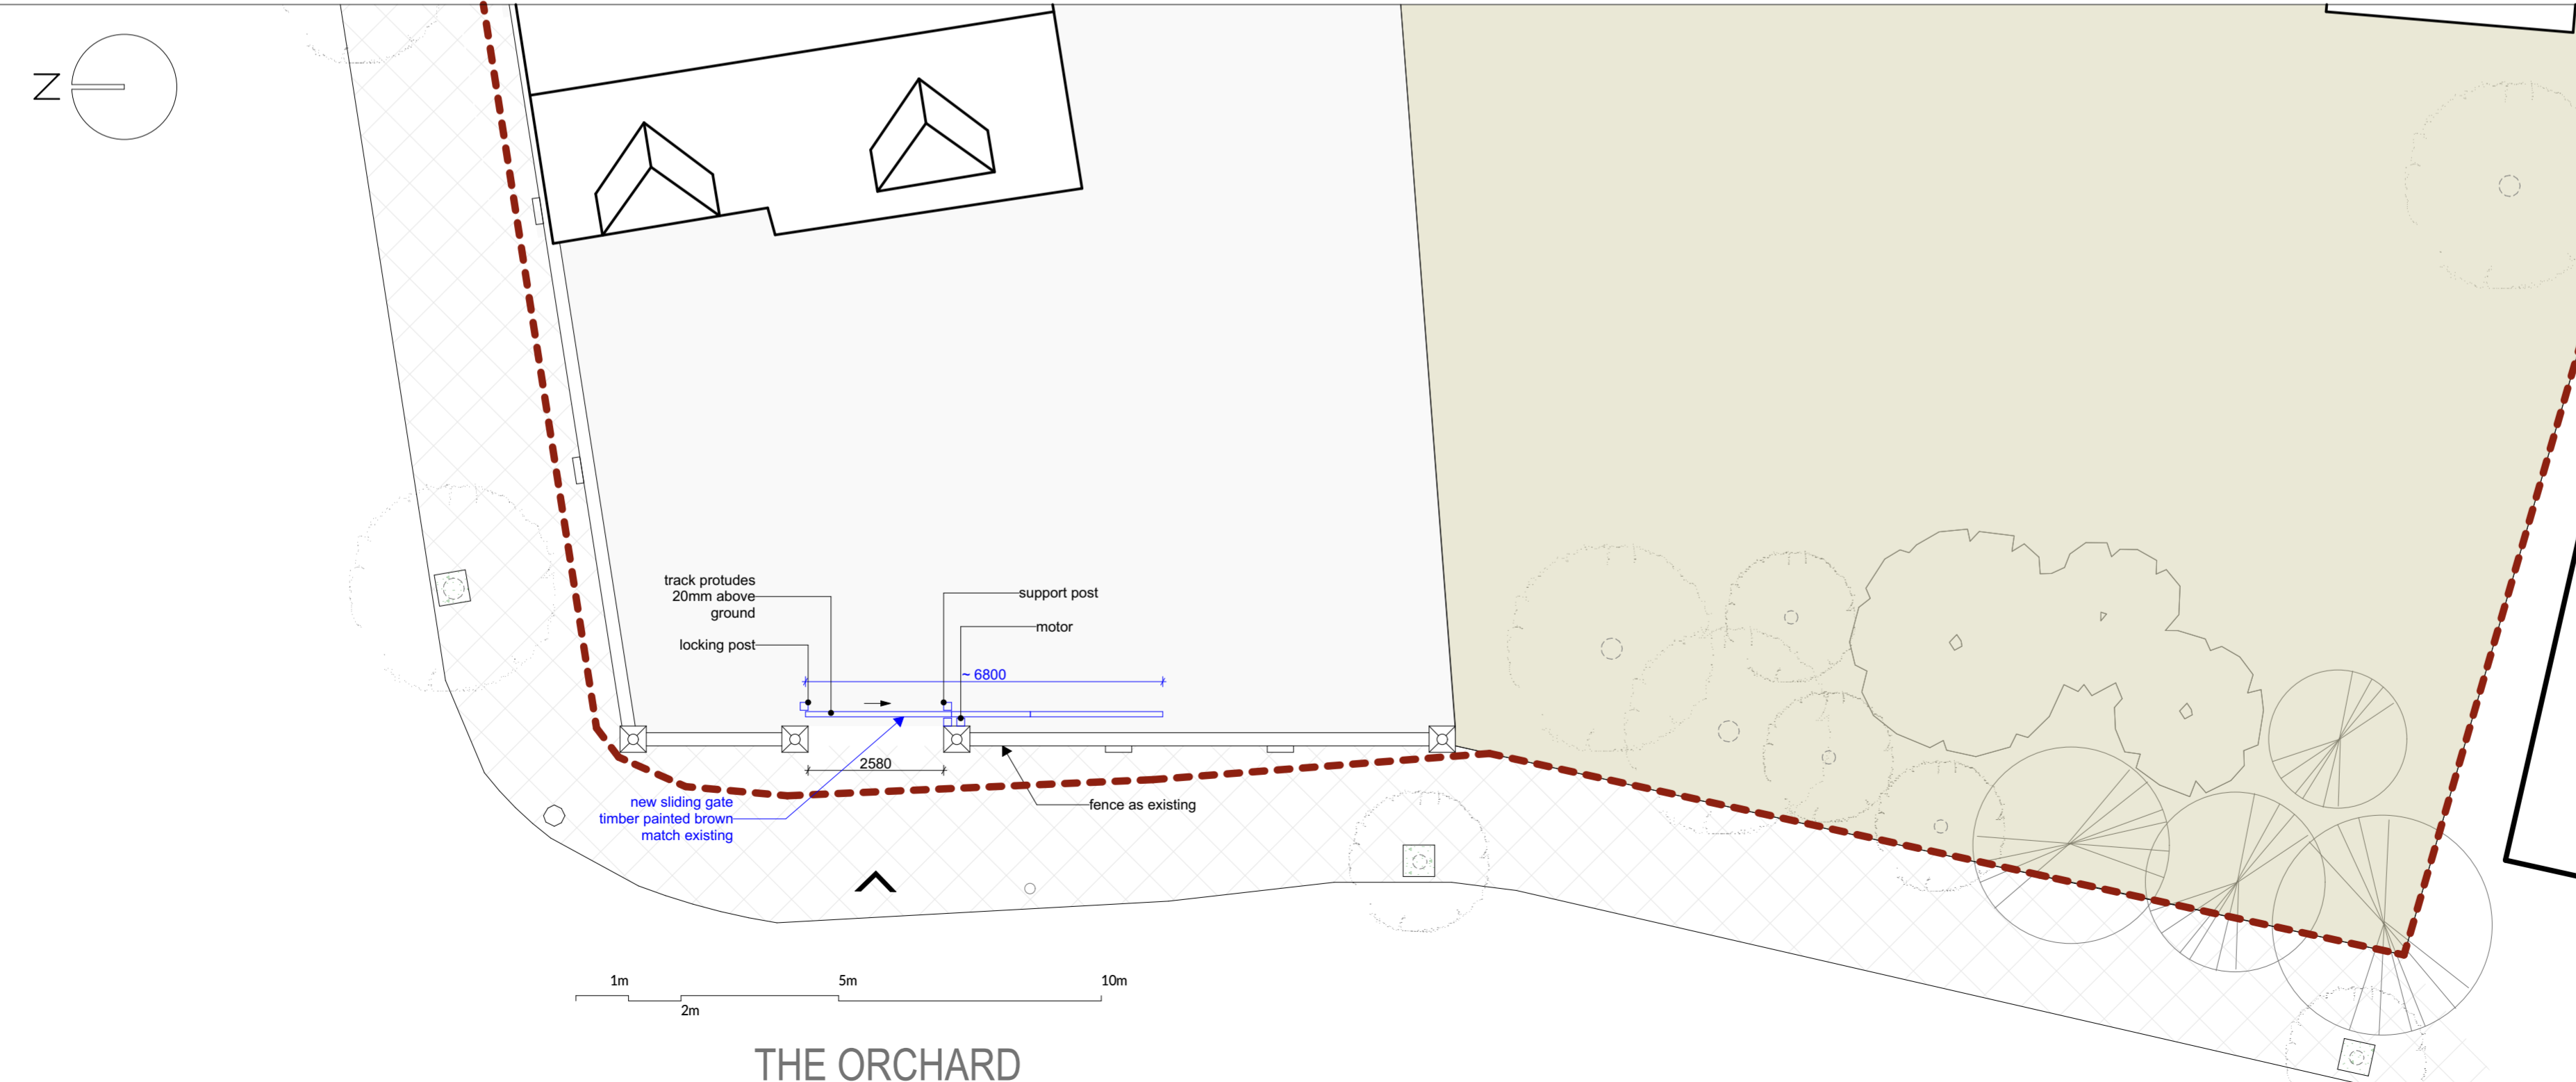

NEW SLIDING GATE

**ISK ARCHITECTS**  
 22The Quensway  
 Gerrards Cross, Bucks SL9 8NB  
 tel: +441753892080  
 email: iskarchitects@aol.com

**Project:** 19 Newton Grove W14LB

Scale: 1:100 @ A2: PROPOSED

**FENCE PLAN  
 FRONT FENCE  
 FENCE VIEW**

Date: 07/2022 Name

22/156	04	rev. A
--------	----	--------