


Issue Status		Planning		
This drawing is copyright. Only figured dimensions to be worked to.				
Revision	Drawn	Check	Date	
A	AD	AD	24.09.21	
B	AD	AD	22.01.22	

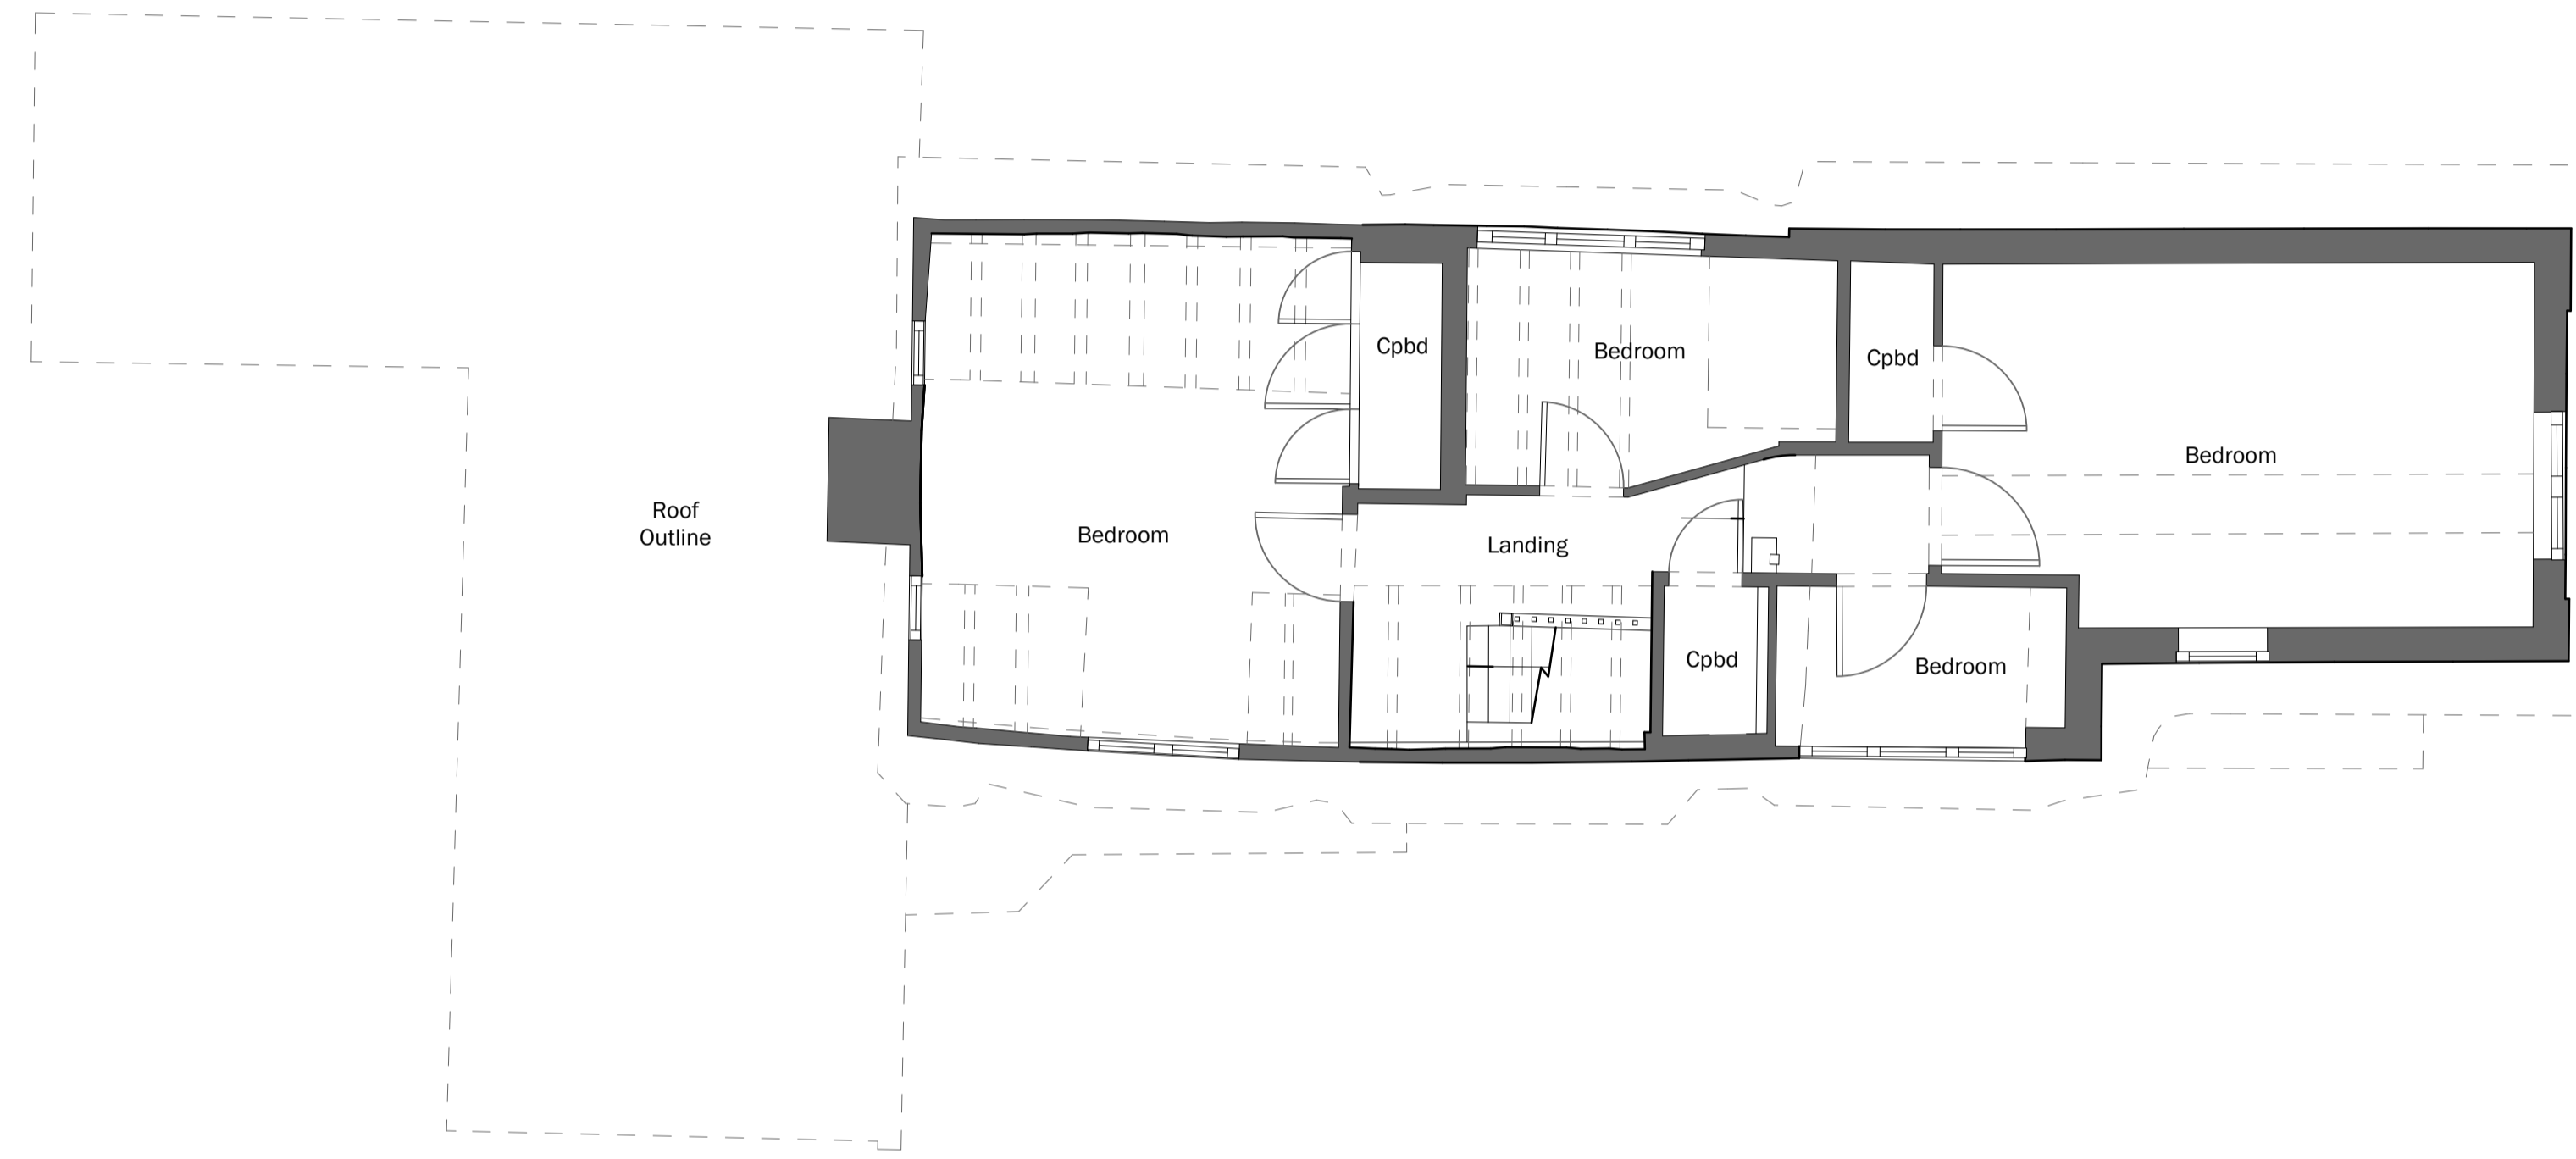

First Floor



client		
Mr & Mrs Harvey		
project		
The Cottage, Hemingstone House Extension		
drawing		
First Floor Plan As Existing		
date	scale	sheet
21.08.21	1:50	@ A1
drawn	check	
RR	AD	



ARCHITECTURE + PLANNING
www.brown-co.com

Norwich 01603 028812
 St Neots 01480 213811
 Biggleswade 01552 654833
 Banbury 01295 273555
 Brown & Co Registered Office: Granta Hall, Finkin Street, Grantham, Lincolnshire, NG31 6QZ.
 Registration no: OC302092. Registered in England & Wales.

20	059	S0003	B
----	-----	-------	---