


Issue Status		Planning		
This drawing is copyright. Only figured dimensions to be worked to.				
Revision	Drawn	Check	Date	
A	AD	AD	24.09.21	
B	AD	AD	22.01.22	

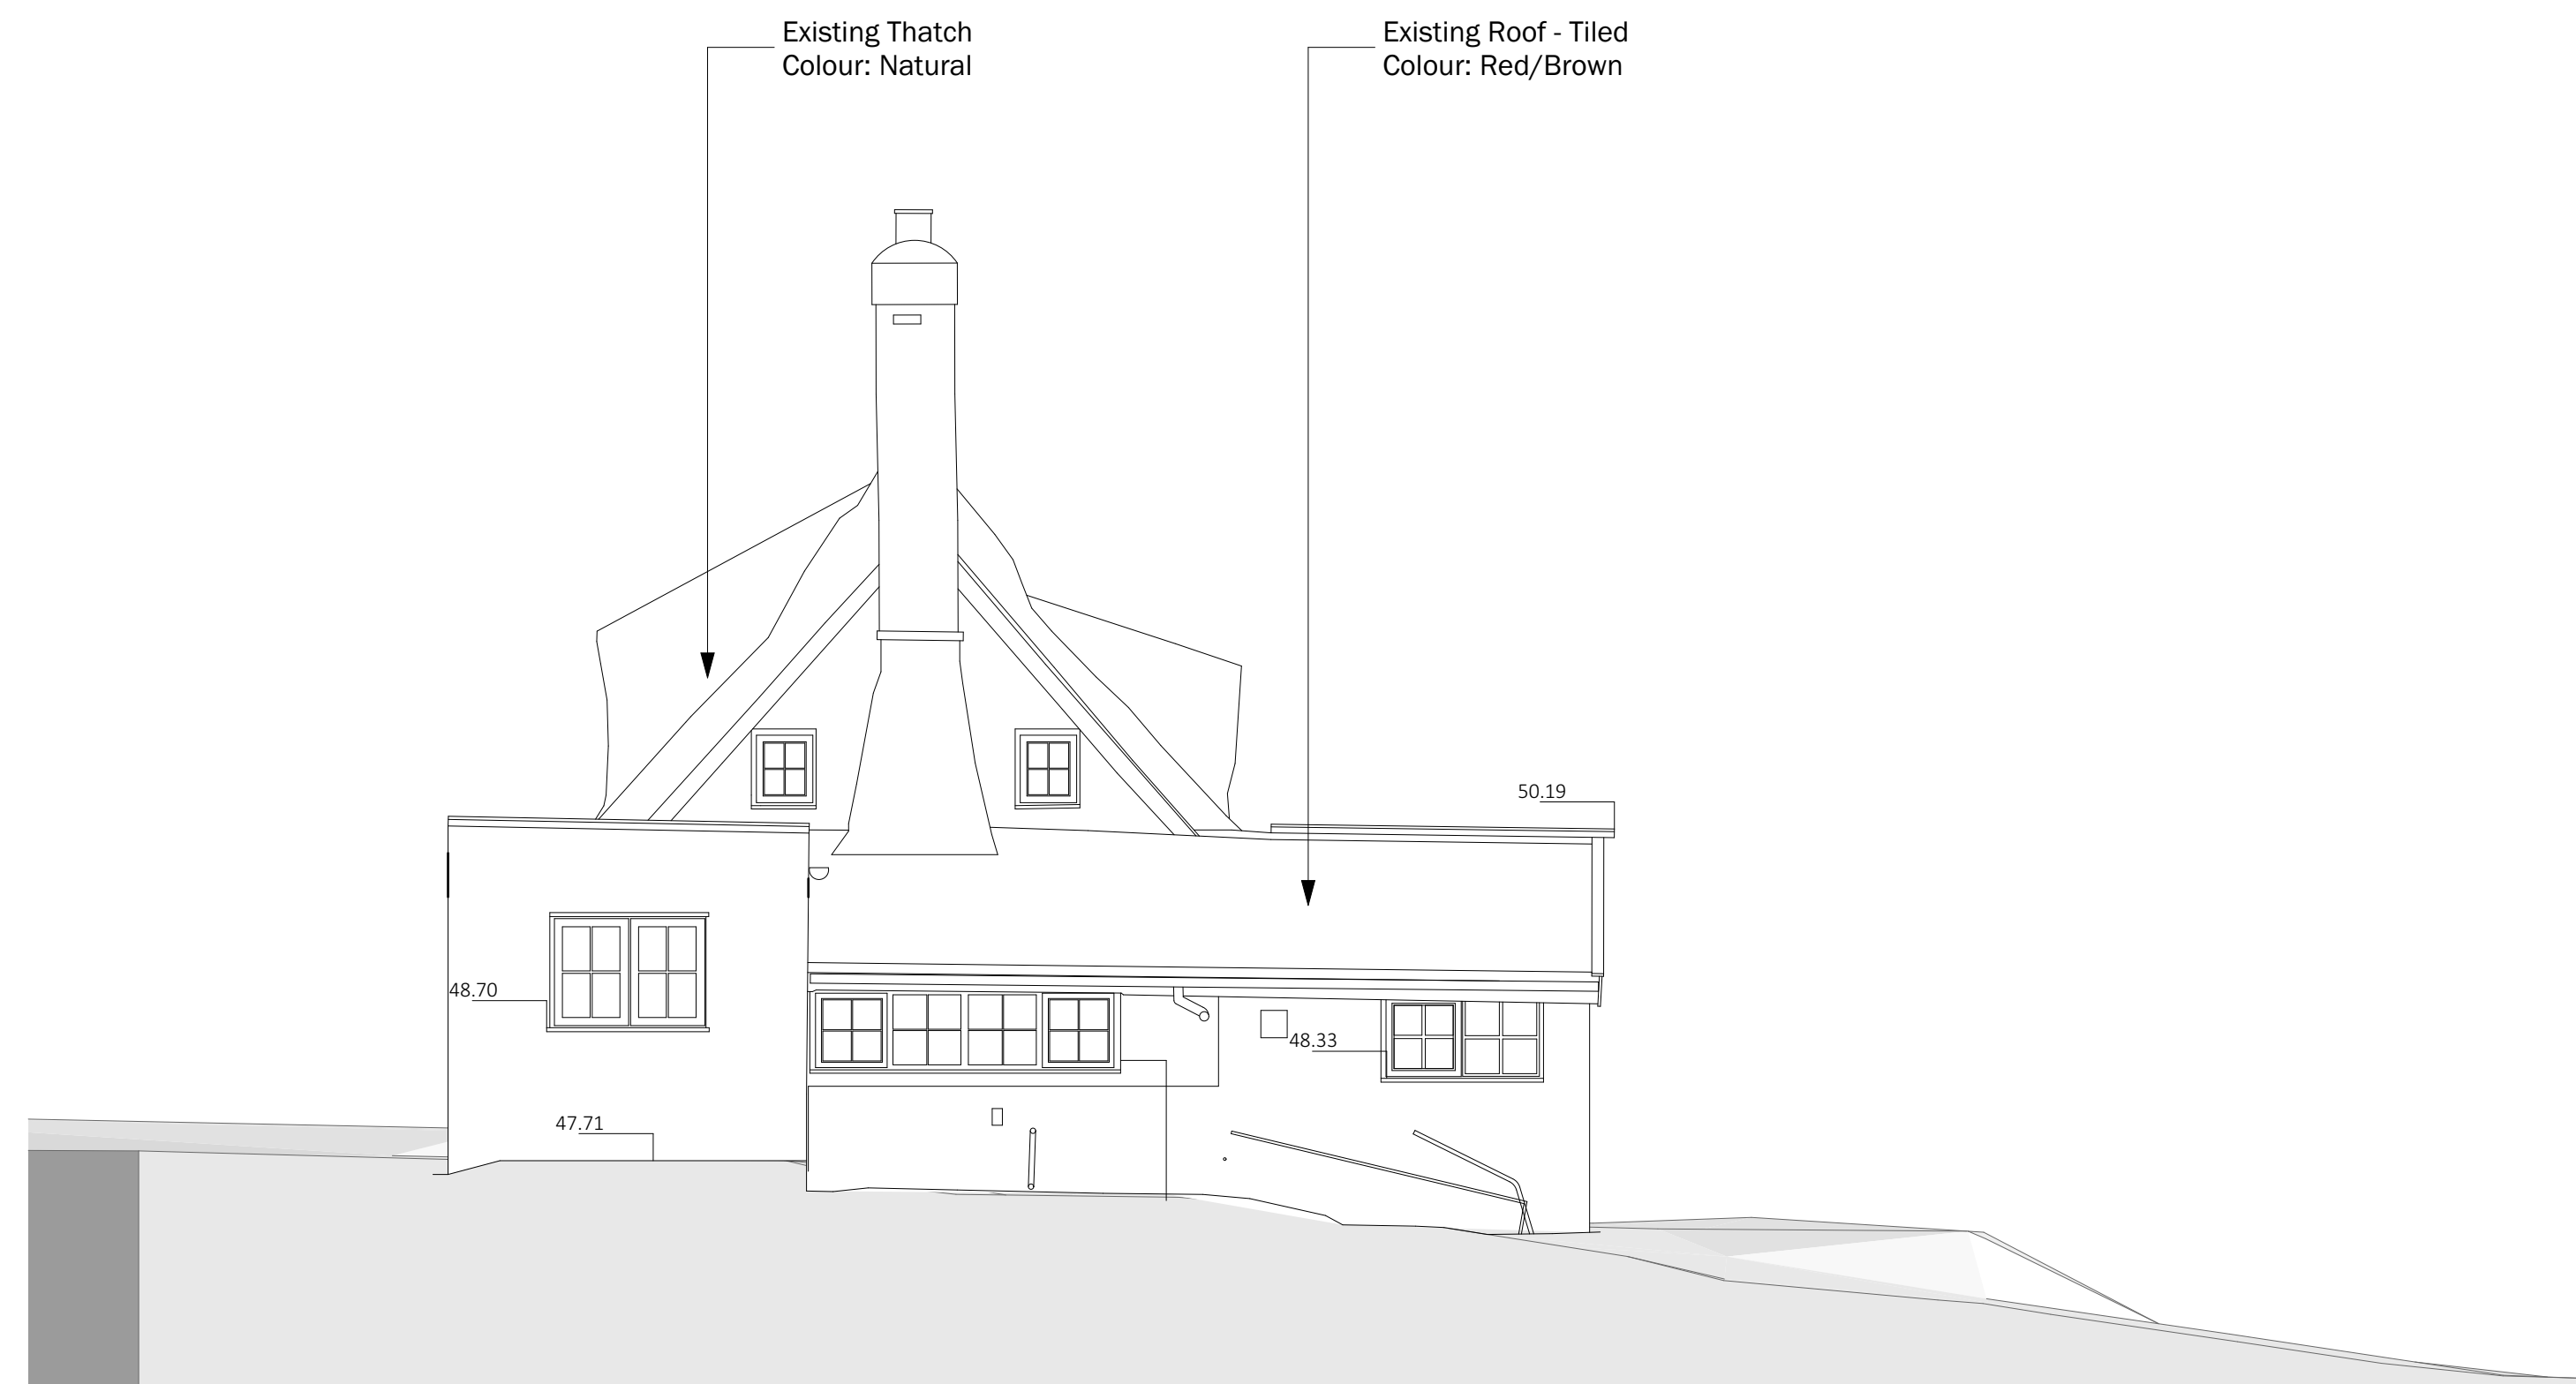


Elevation to South

E-01



Elevation to West

E-02

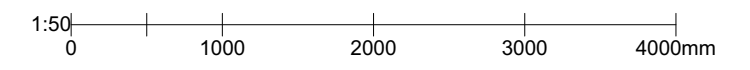

client		
Mr & Mrs Harvey		
project		
The Cottage, Hemingstone House Extension		
drawing		
Elevations As Existing		
date	scale	@ A1
21.08.21	1:50	
drawn	check	
RR	AD	



ARCHITECTURE + PLANNING
www.brown-co.com

Northwich 01603 02981.1 Grigg 01652 654833
St Neots 01480 21381.1 Bairybury 01299 273555
Brown & Co Registered Office: Granta Hall, Finkin Street, Grantham, Lincolnshire, NG31 6QZ.
Registration no: 0C302092. Registered in England & Wales.

20	059	S0004	B
----	-----	-------	---