



Issue Status		Planning		
This drawing is copyright. Only figured dimensions to be worked to.				
Revision	Drawn	Check	Date	
A	AD	AD	24.09.21	
B	AD	AD	22.01.22	

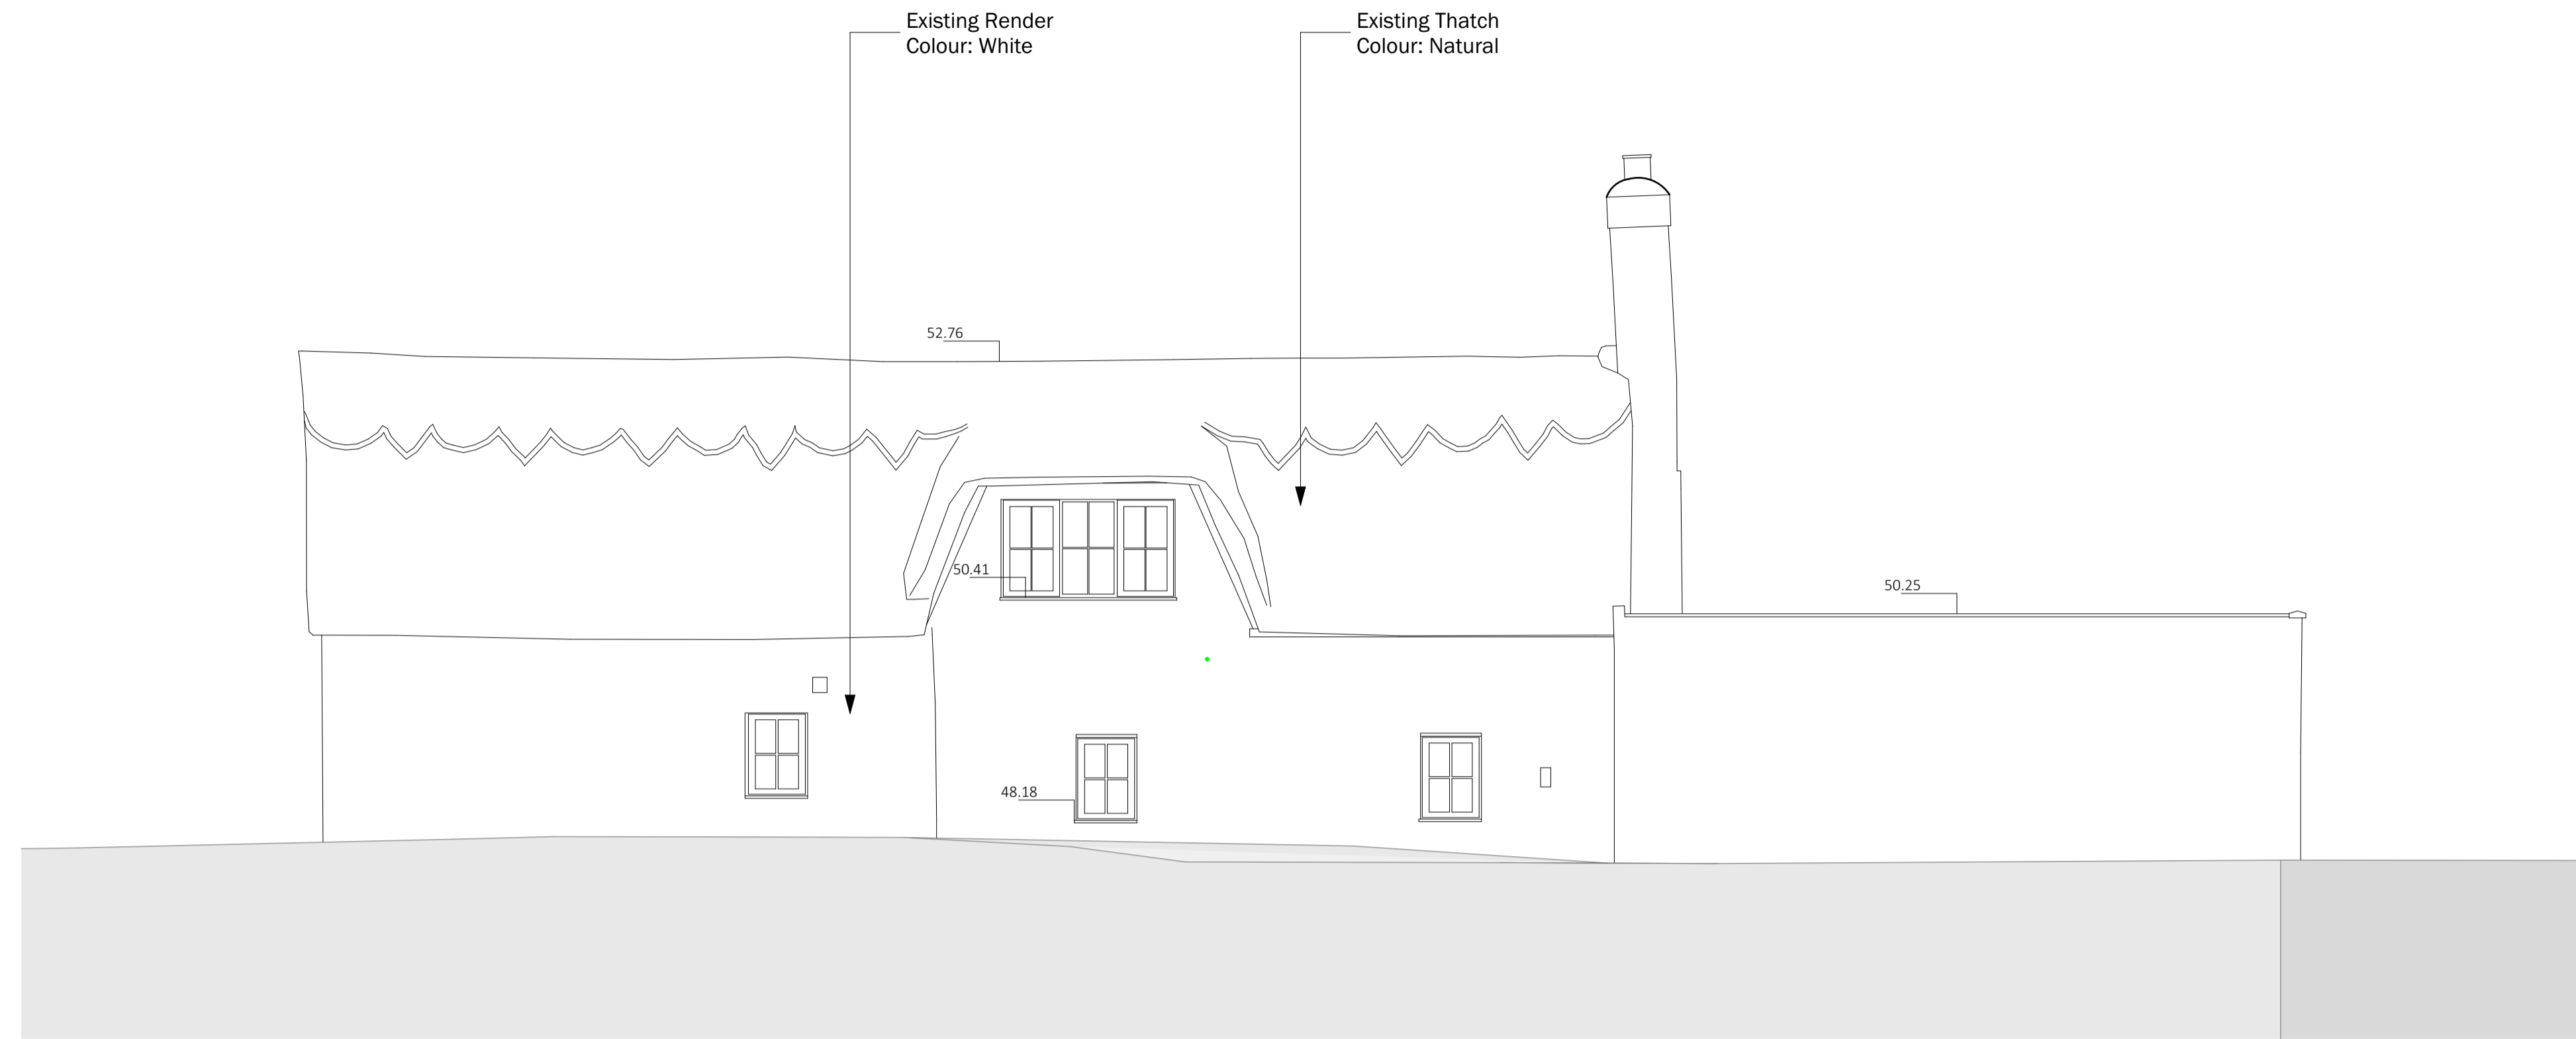


Elevation to North

E-03

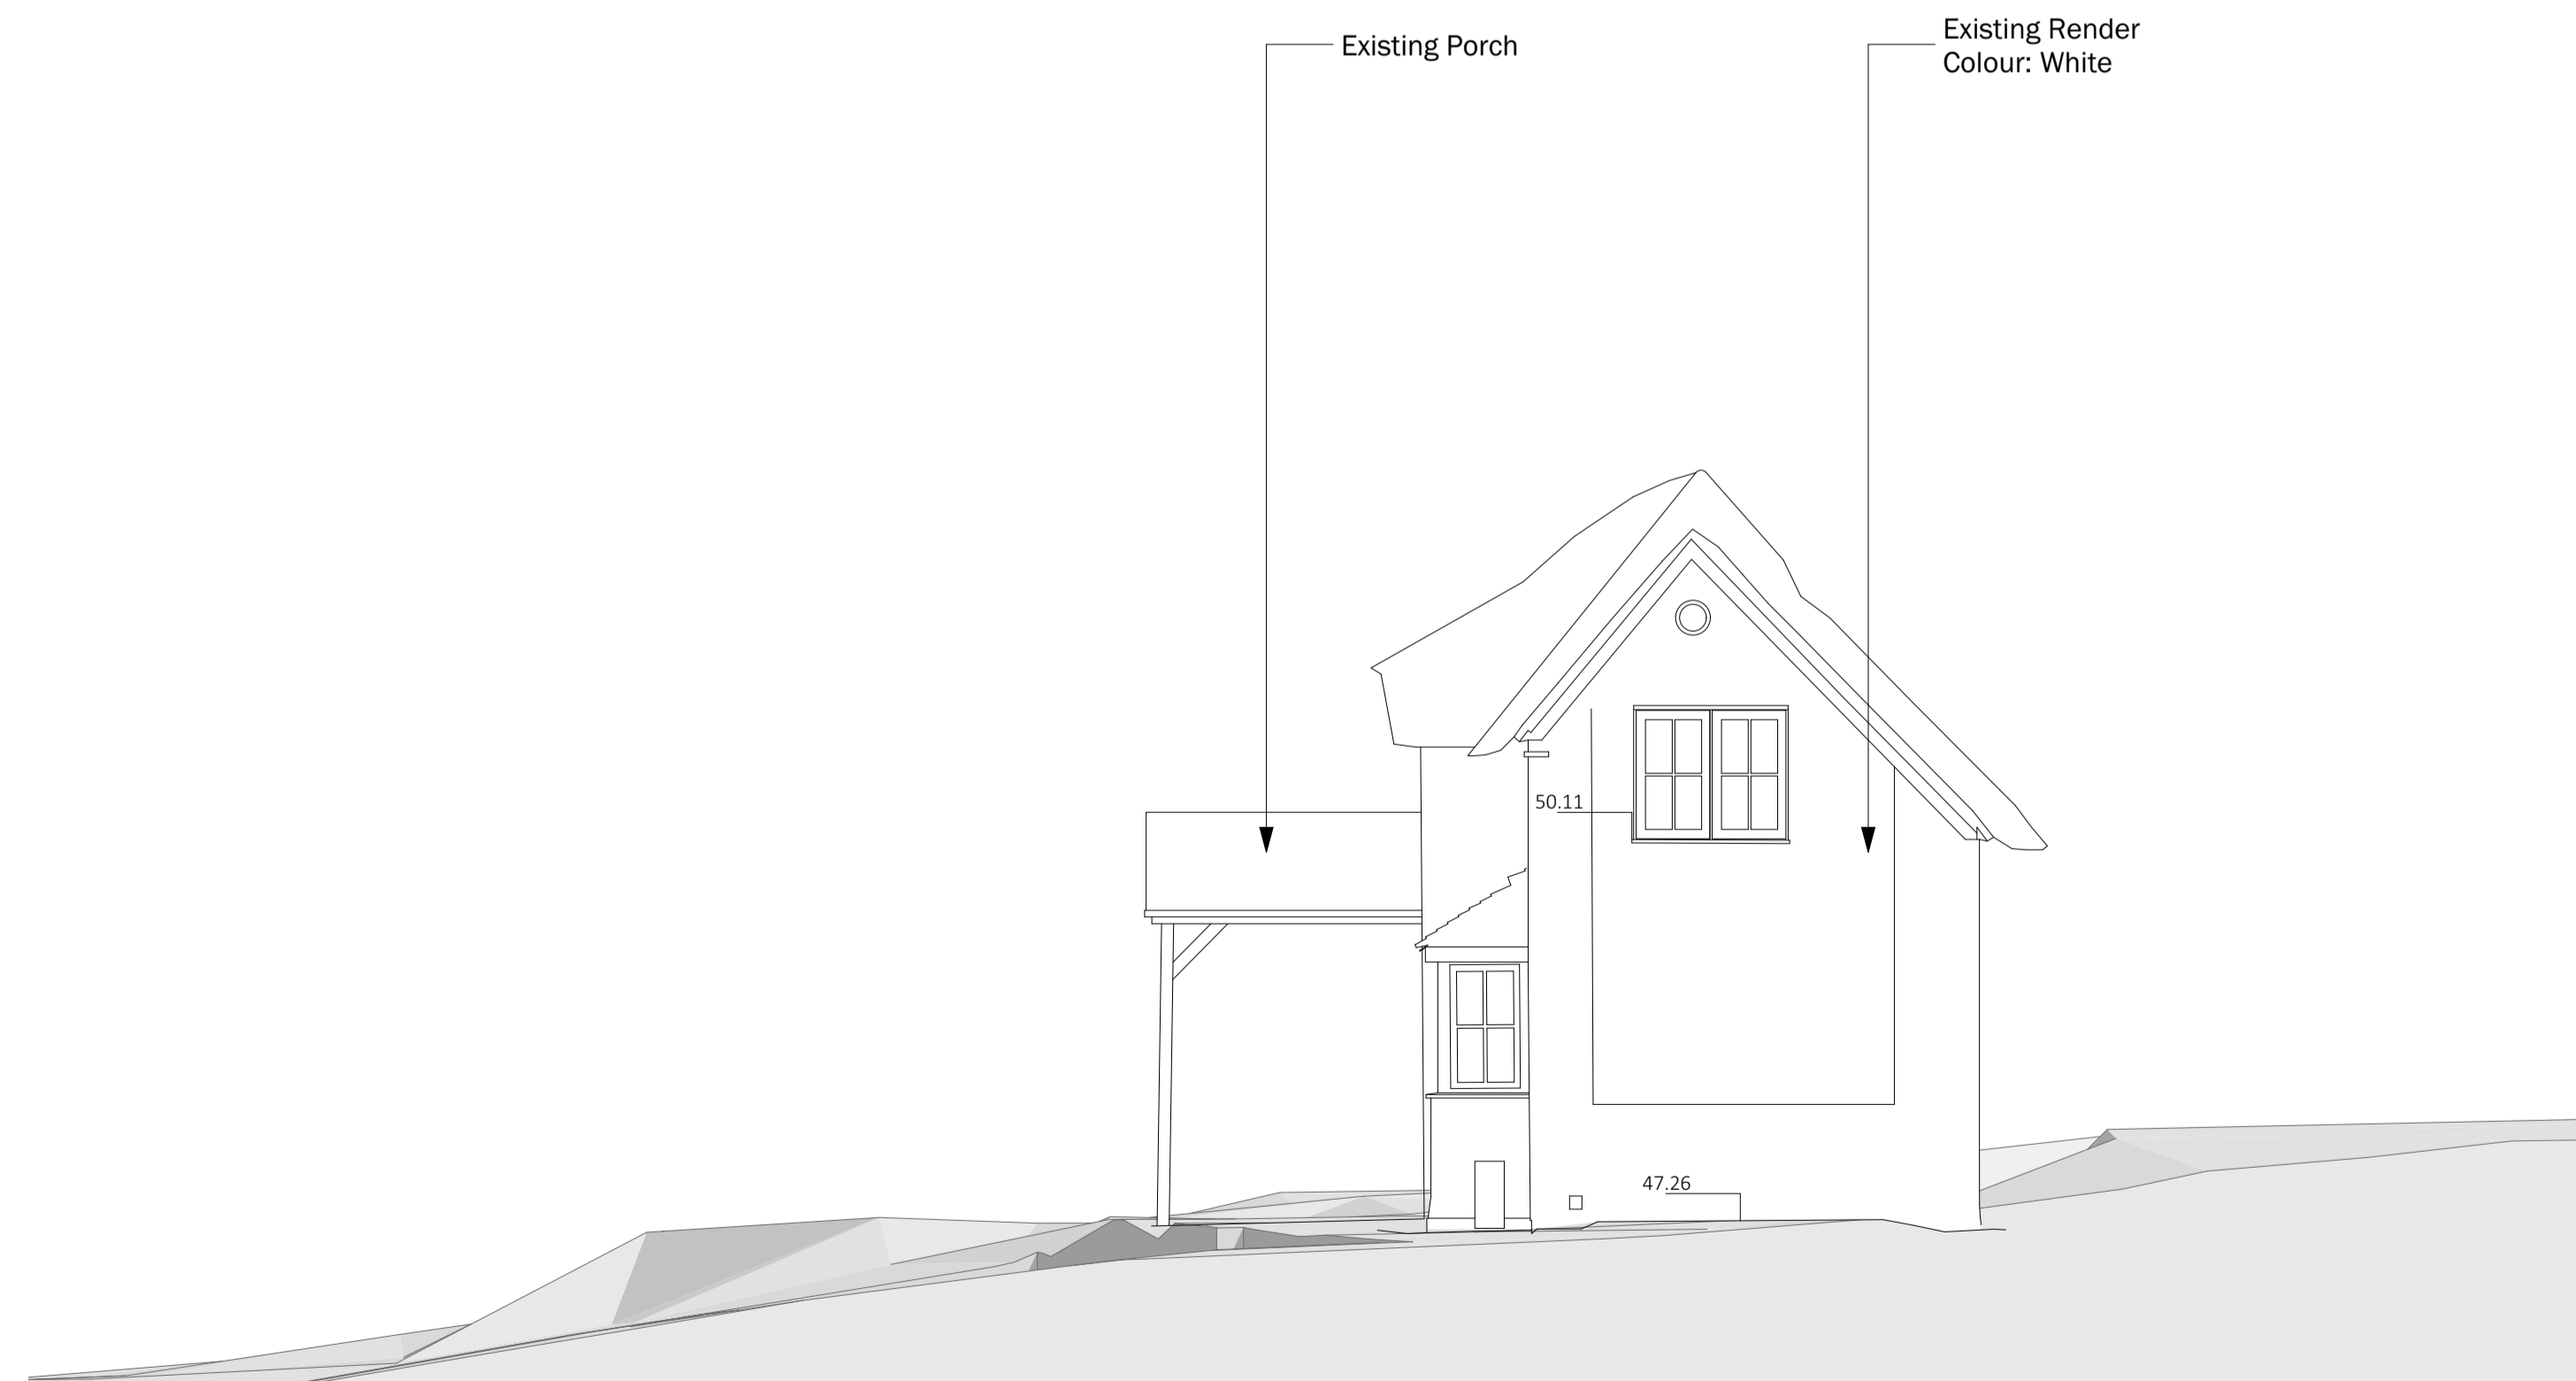

Elevation to East

E-04

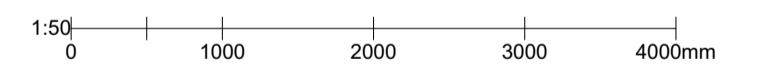

client		
Mr & Mrs Harvey		
project		
The Cottage, Hemingstone House Extension		
drawing		
Elevations As Existing		
date	scale	@ A1
21.08.21	1:50	
drawn	check	
RR	AD	

**BROWN & CO**

ARCHITECTURE + PLANNING  
www.brown-co.com

Newark 01503 028812  
 St Neots 01480 213811  
 Brigg 01852 654833  
 Barmby 01295 273555  
 Brown & Co Registered Office: Granta Hall, Finkin Street, Grantham, Lincolnshire, NG31 6QZ.  
 Registration no: 0C302092. Registered in England & Wales.

20	059	S0005	B
----	-----	-------	---