


Issue Status			
Planning			
This drawing is copyright. Only figured dimensions to be worked to.			
Revision	Drawn	Check	Date
A	AD	AD	24.09.21
B	AD	AD	14.01.22
C	AD	AD	22.01.22

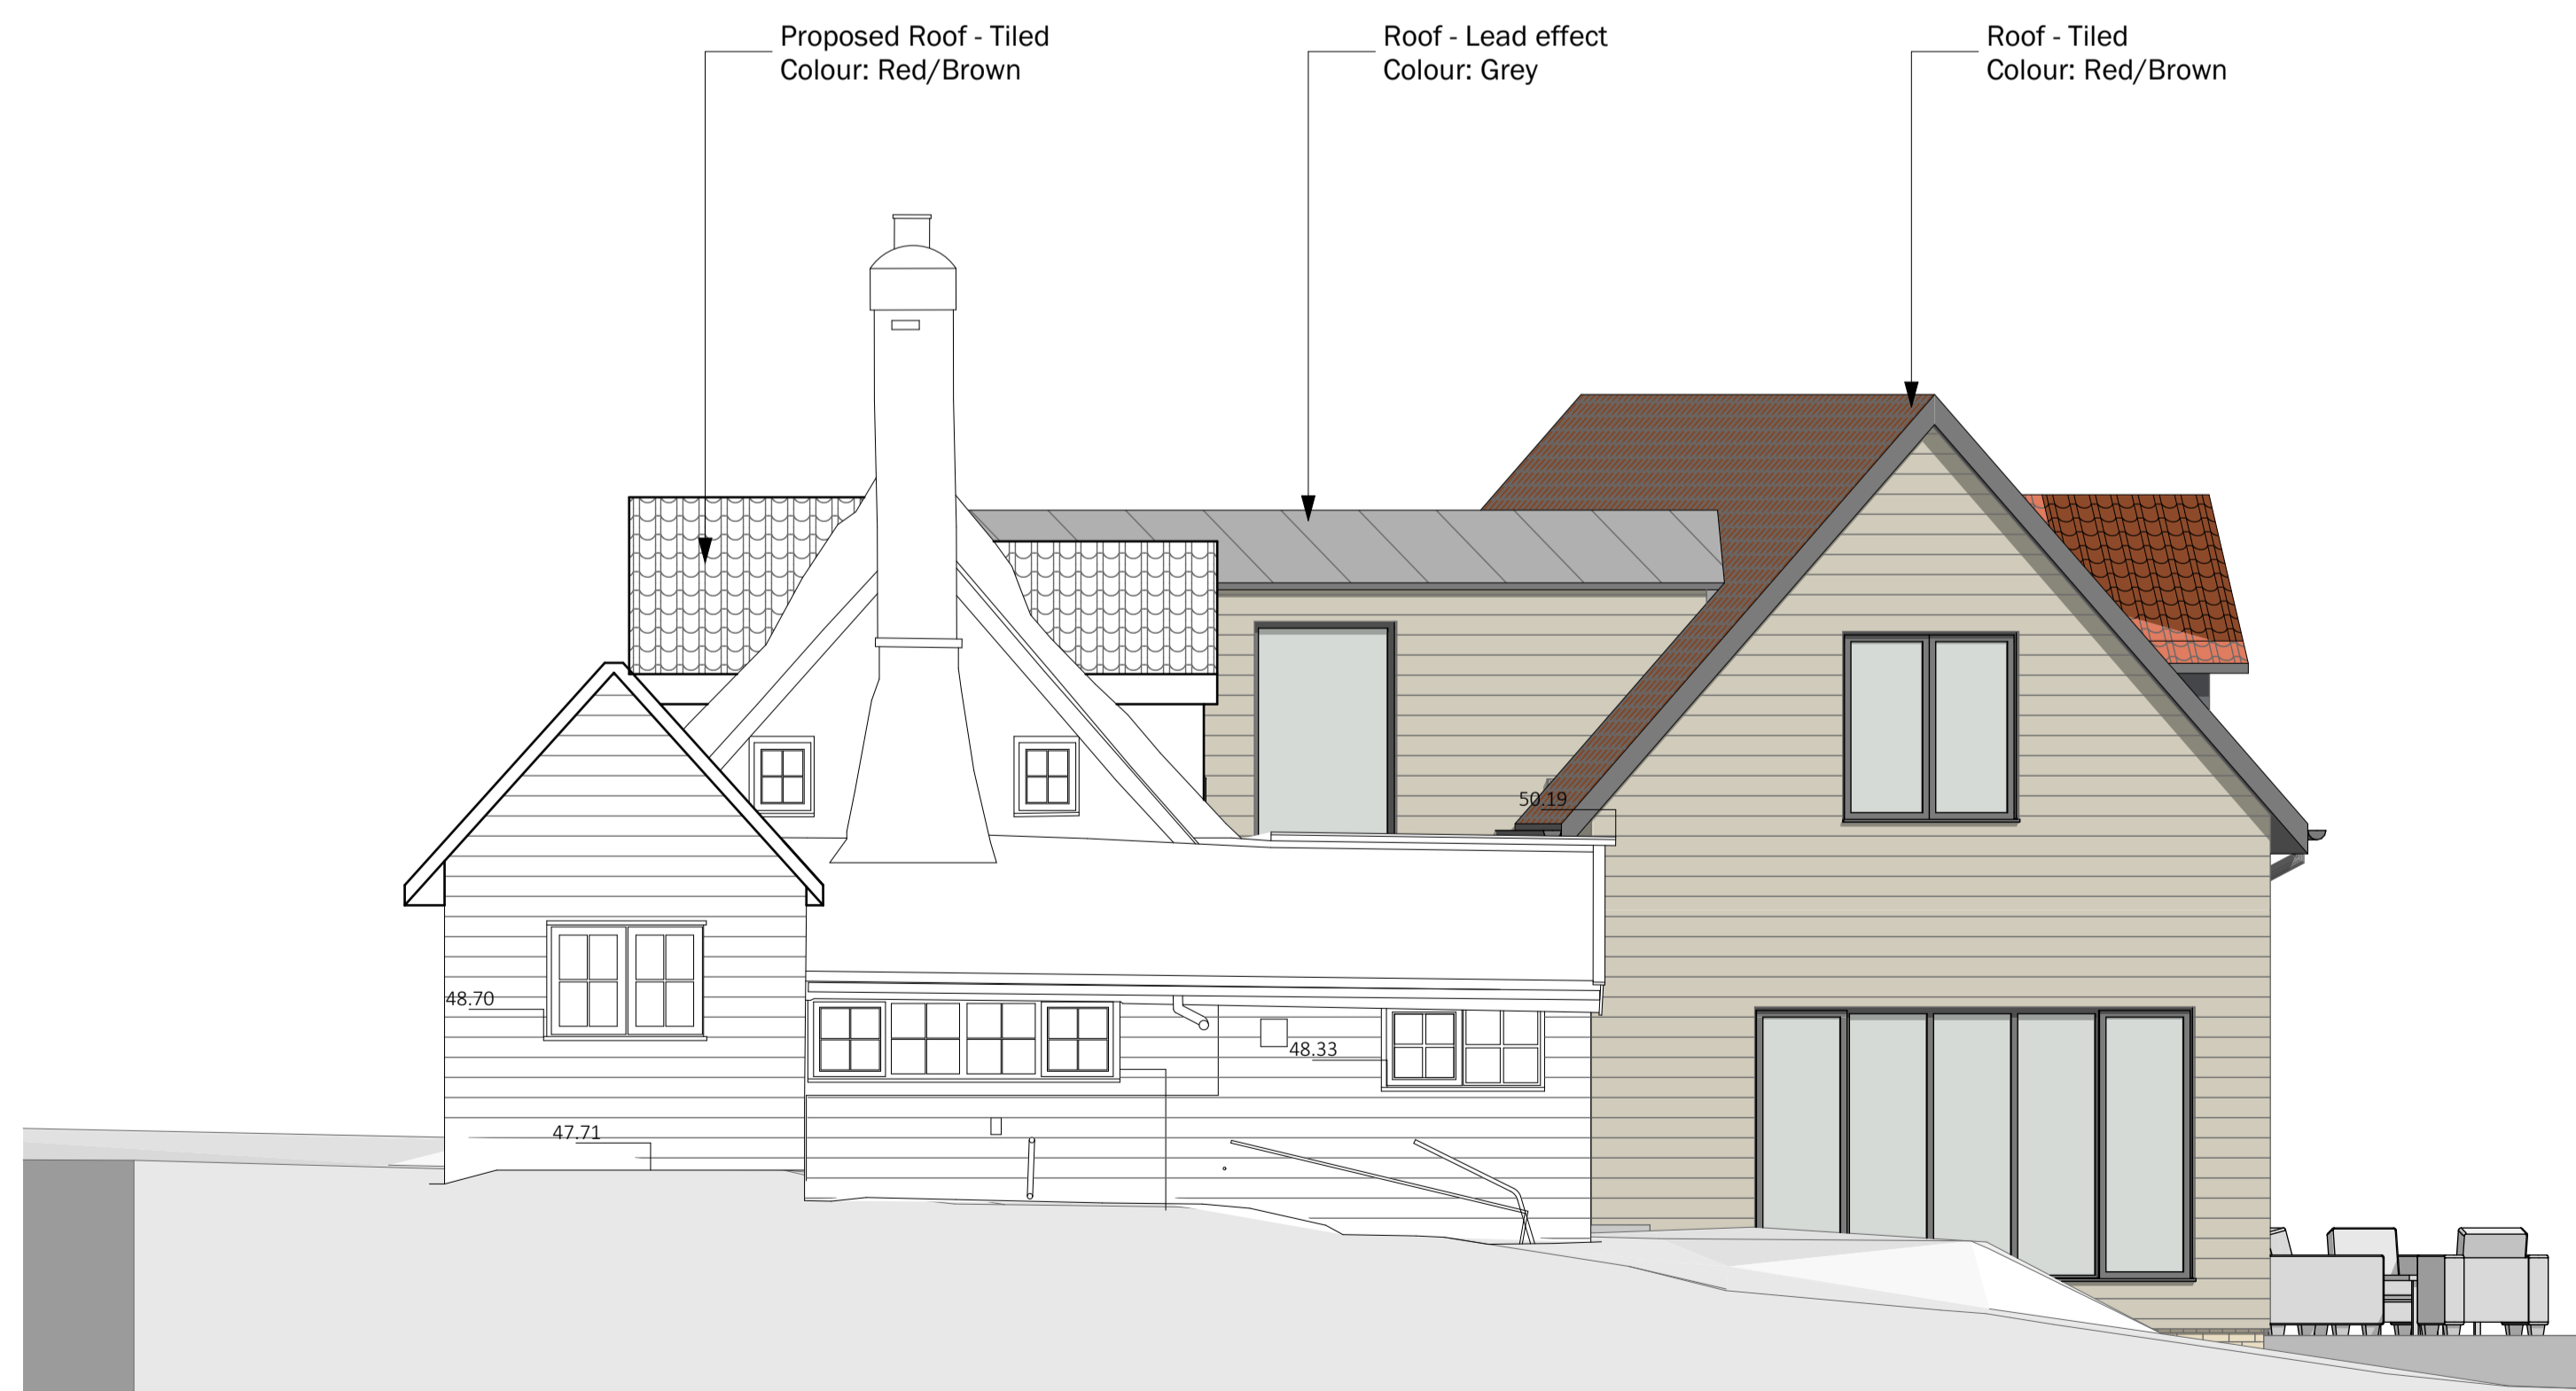

Elevation to South

E-01



Elevation to West

E-02



client		
Mr & Mrs Harvey		
project		
The Cottage, Hemingstone House Extension		
drawing		
Elevations As Proposed		
date	scale	@ A1
21.08.21	1:50	
drawn	check	
RR	AD	



Norwich 01603 02981.1
 St Neots 01480 21381.1
 Brown & Co Registered Office: Granta Hall, Finkin Street, Grantham, Lincolnshire, NG31 6QZ.
 Registration no: 0C302092. Registered in England & Wales.

20	059	K0024	C
----	-----	-------	---