



Issue Status			
Planning			
This drawing is copyright. Only figured dimensions to be worked to.			
Revision	Drawn	Check	Date
A	AD	AD	24.09.21
B	AD	AD	22.01.22

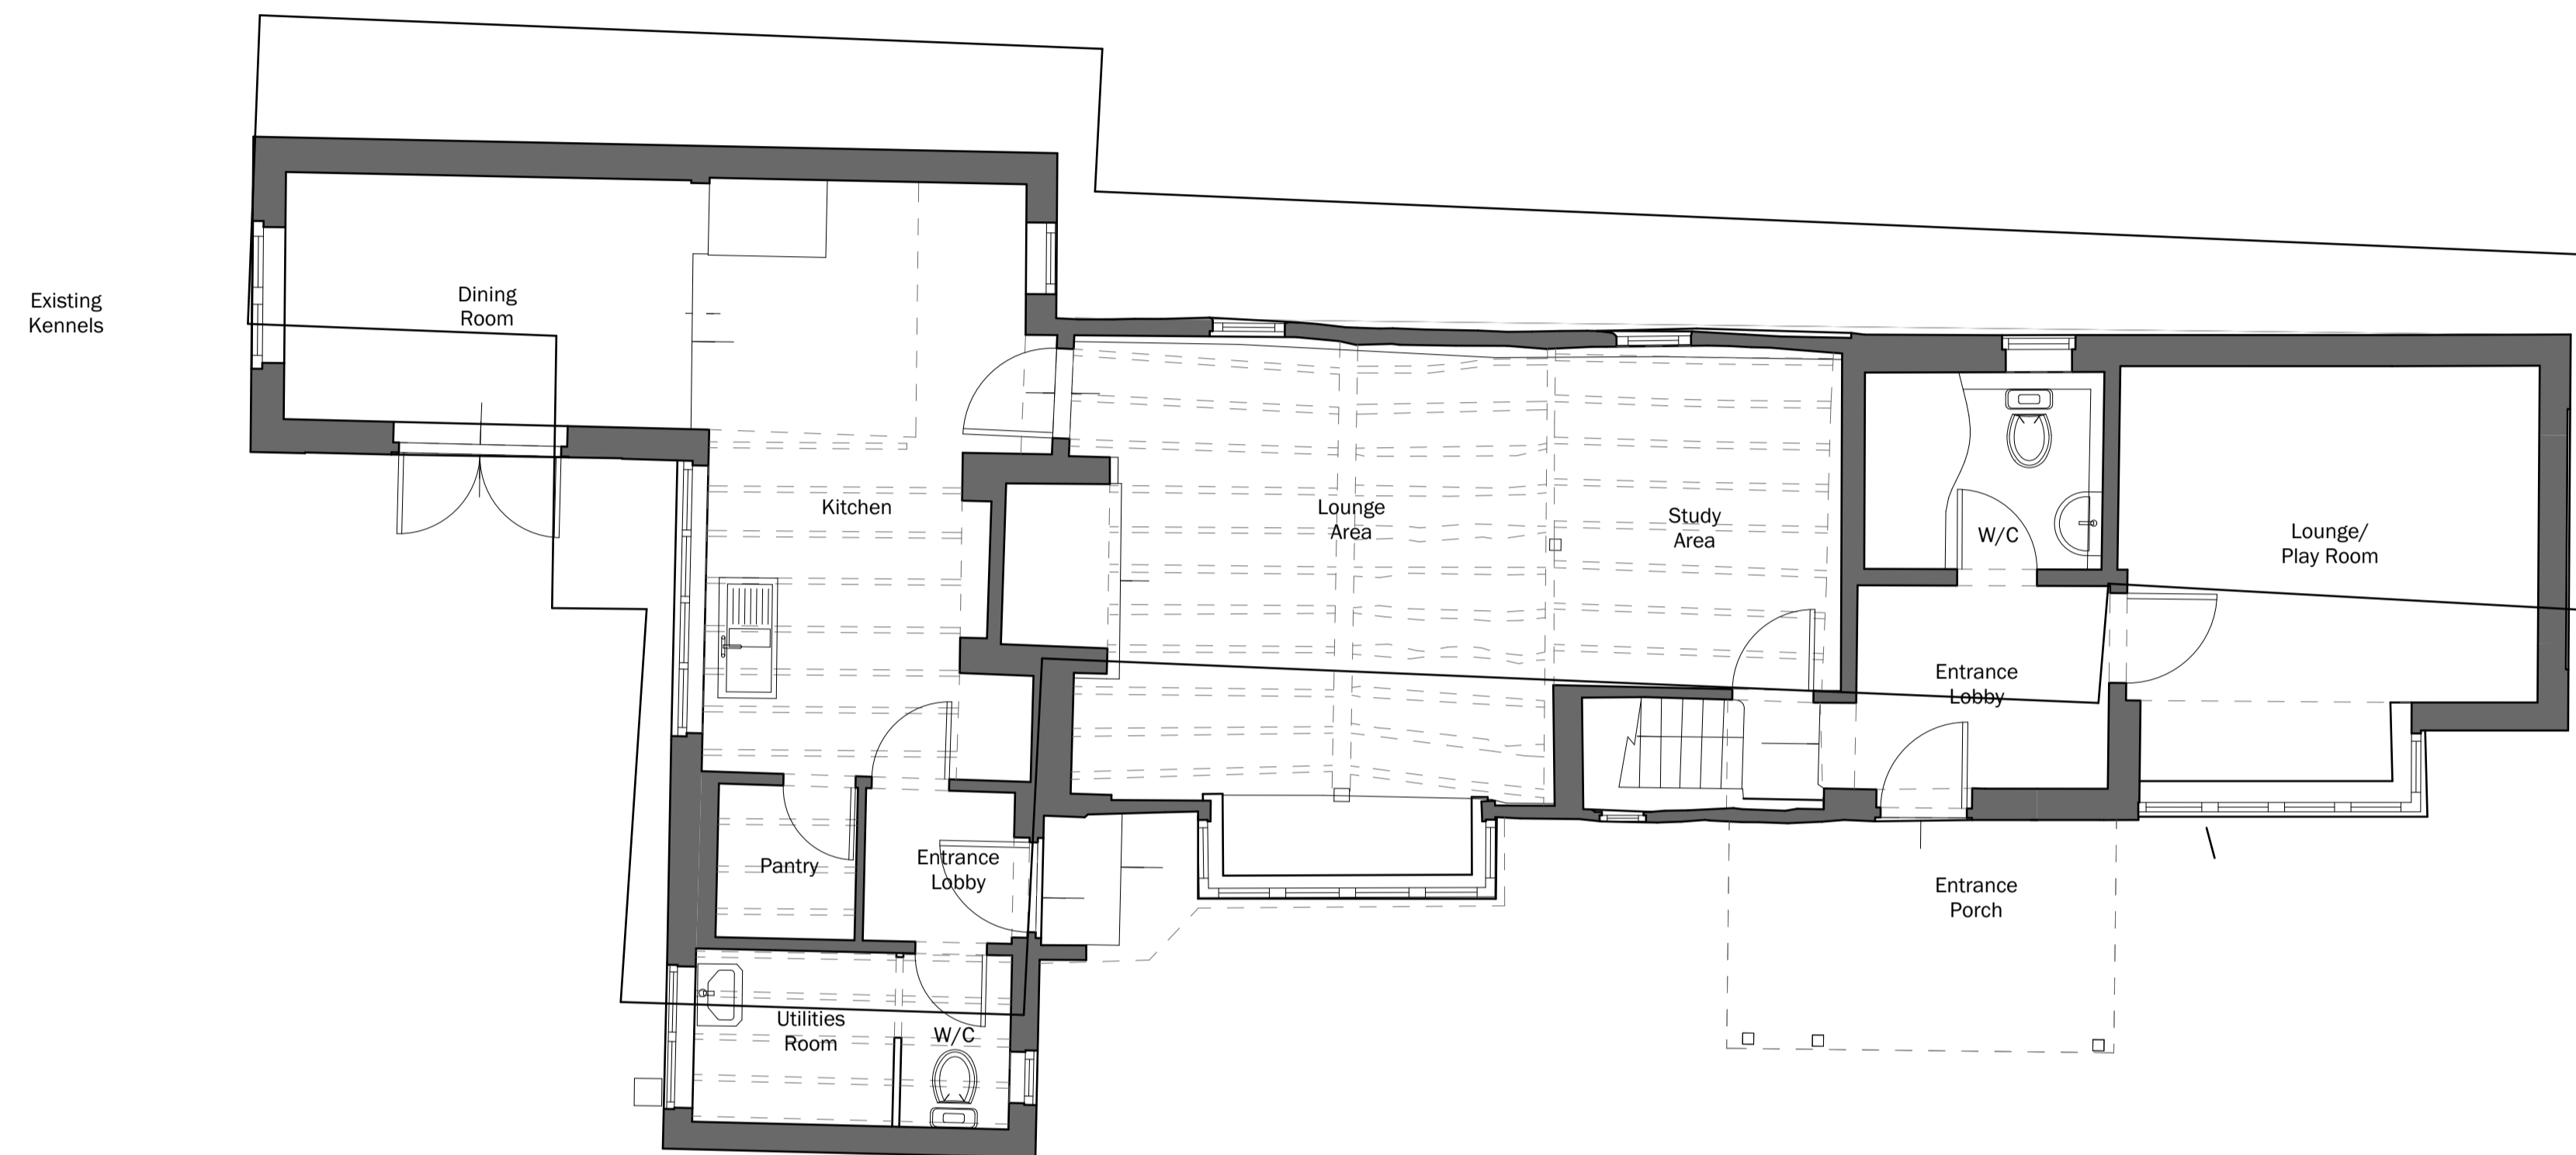

Ground Floor

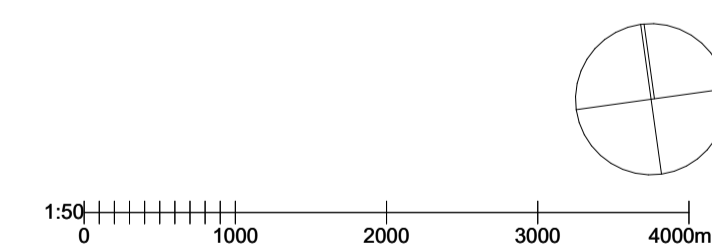

client		
Mr & Mrs Harvey		
project		
The Cottage, Hemingstone House Extension		
drawing		
Ground Floor Plan As Existing		
date	scale	@ A1
21.08.21	1:50	
drawn	check	
RR	AD	



ARCHITECTURE + PLANNING
www.brown-co.com

Norwich 01603 029811
 St Neots 01480 213811
 Biggleswade 01552 654833
 Banbury 01295 273555
 Brown & Co Registered Office: Granta Hall, Finkin Street, Grantham, Lincolnshire, NG31 6QZ.
 Registration no: 0C302092. Registered in England & Wales.

20	059	S0002	B
----	-----	-------	---