


Issue Status			
Planning			
This drawing is copyright. Only figured dimensions to be worked to.			
Revision	Drawn	Check	Date
A	AD	AD	24.09.21
B	AD	AD	14.01.22
C	AD	AD	22.01.22

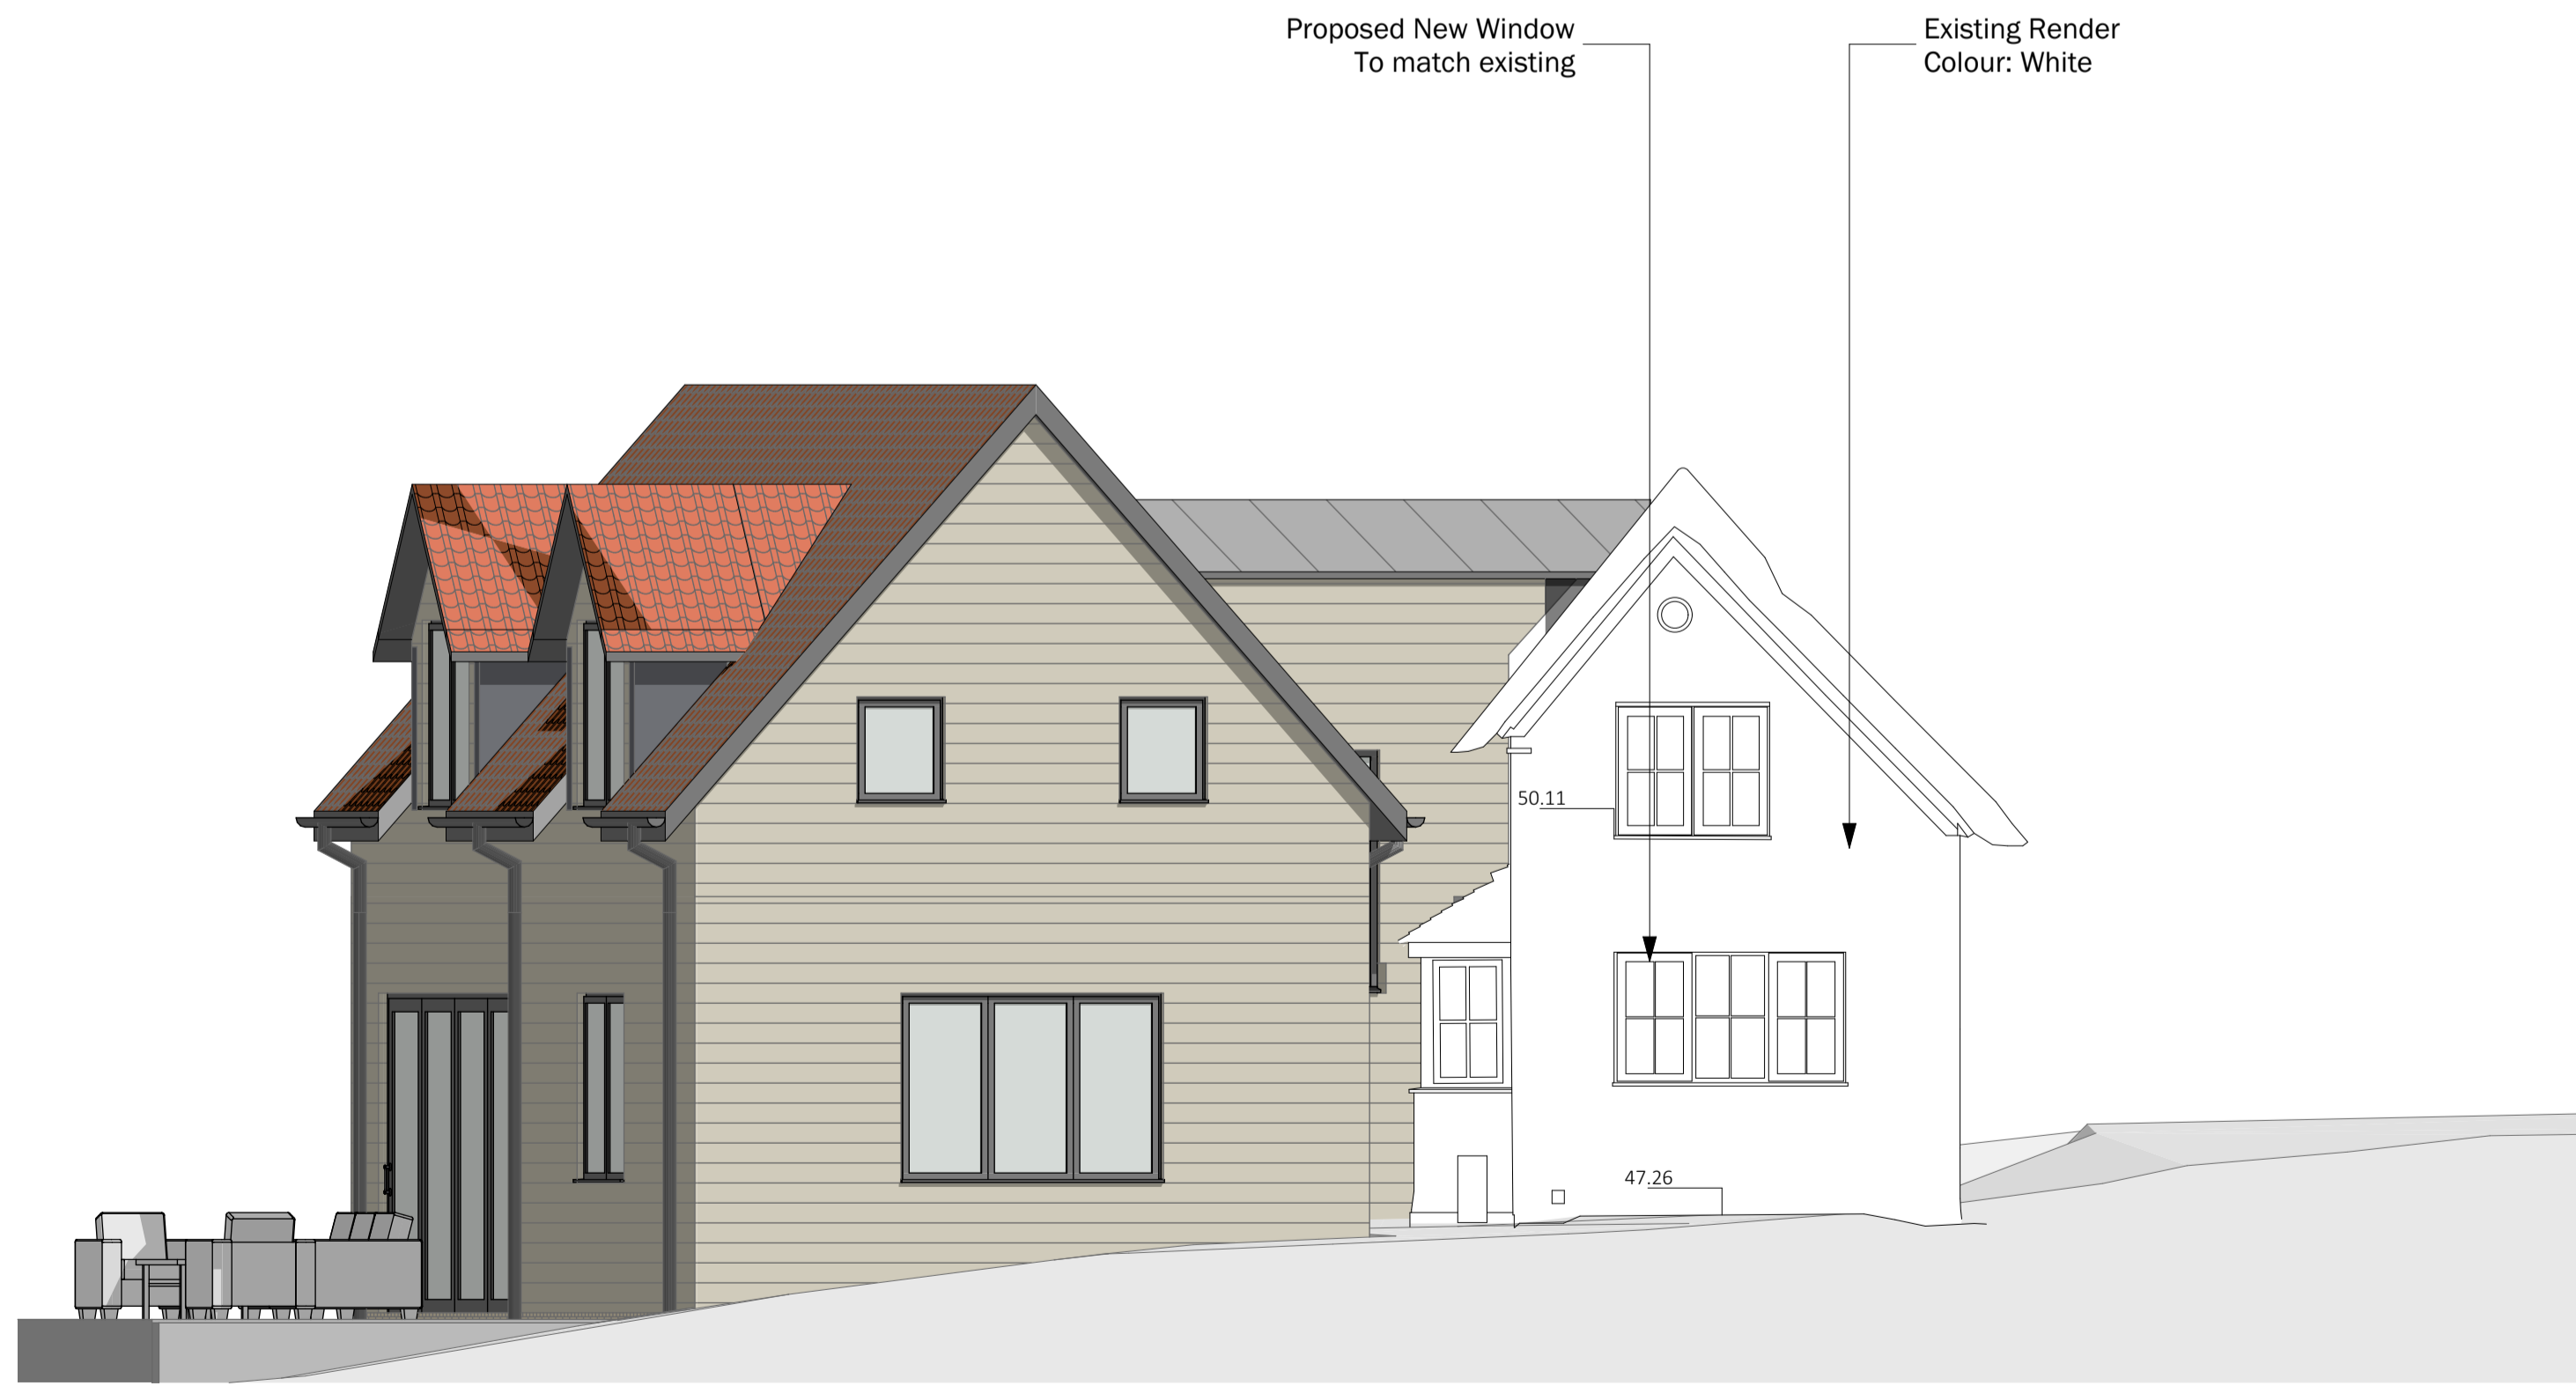


Elevation to North

E-03



Elevation to East

E-04

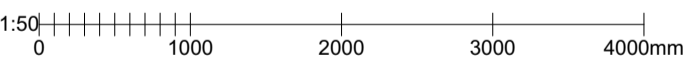

client		
Mr & Mrs Harvey		
project		
The Cottage, Hemingstone House Extension		
drawing		
Elevations As Proposed		
date	scale	sheet
21.08.21	1:50	@ A1
drawn	check	
RR	AD	



ARCHITECTURE + PLANNING
www.brown-co.com

Northwich 01503 02981's Brigg 01852 654833
St Neots 01480 213811 Belper 01296 273555
Brown & Co Registered Office: Granta Hall, Finkin Street, Grantham, Lincolnshire, NG31 6QZ.
Registration no: 0C302092. Registered in England & Wales.

20	059	K0025	C
----	-----	-------	---