



Mullions removed from 2no. FF
Bedroom windows Refer to
Permissions:
19/00164/LBC
19/00163/FUL

1 Front First Floor Bedroom Windows
Scale: 1:20

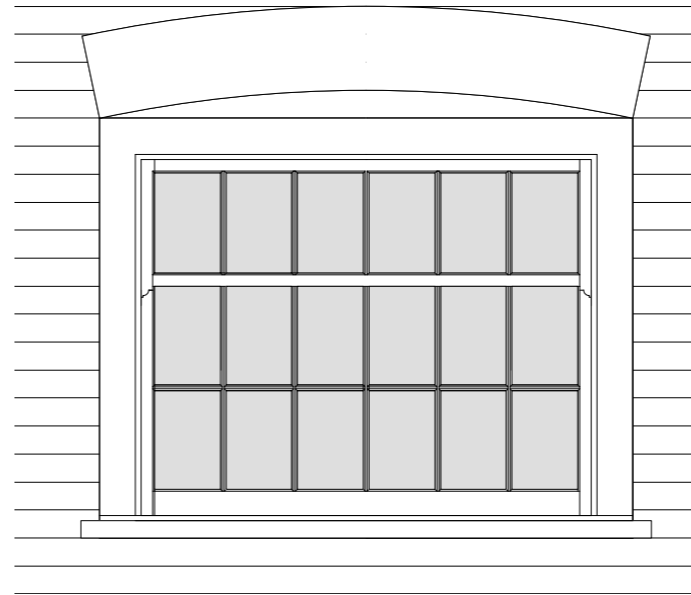

Window to end gable reduced in
height. Refer to Permissions:
19/00164/LBC
19/00163/FUL

2 End Gable Front Window
Scale: 1:20

REV.	DATE	DESCRIPTION	BY
 Allan Joyce Architects Ltd <small>Architects, Landscape & Interior Design 16-20 Bath Street, Nottingham NG1 1DF T 0115 8418418 E design@ajatltd.co.uk</small>			
CLIENT			
Sam and Sarah Burt			
PROJECT			
The Rectory, Church Lane, Barton in Fabis. Nottingham. NG11 0AG			
DRAWING			
Window Elevations			
PROJECT NUMBER	SCALE @ AS	DATE	BY
4018	1:20	Jun'22	CH
DRAWING NUMBER	REVISION	STATUS	
04		Planning	
<small>This drawing is copyright and remains the property of Allan Joyce Architects Ltd. Print Size Check Generally do not scale drawings. All dimensions to be confirmed on site.</small>			