


**SURVEY DRAWING NOTES**

**SURVEY CONTROL DETAILS**

1. HORIZONTAL GRID
2. Vertical datum to be read in conjunction with all other relevant drawings
3. Floor slab measurements at walls have been taken to be main face & approximately midway between floor and ceiling. Calling and stair arrows always indicate upwards direction.
4. Check scale bar and grid before taking non-figure dimensions from this drawing.
5. Dimensions are given in metres unless otherwise stated.
6. Ordnance survey data where used is reproduced from the Ordnance Survey map with the permission of the controller of Her Majesty's Stationery Office. © crown copyright 2018.
7. Carter Jonas LLP ea100021719

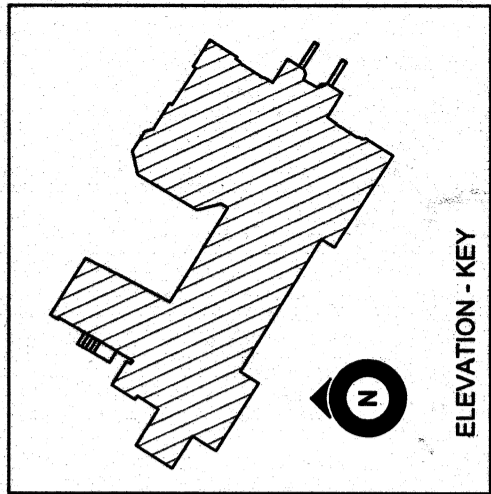

NO ALLOWANCE HAS BEEN MADE FOR SUB SURFACE ENTRY INTO MANHOLES OR OTHERS OR RISERS BELOW GROUND LEVEL. THEREFORE ANY DETAILS RELATING TO DEPTH, ETC. ARE TAKEN FROM ABOVE GROUND AND AS SUCH WILL BE APPROXIMATE ONLY.

THE CONTRACTOR IS TO CHECK AND VERIFY ALL CRITICAL DIMENSIONS AND LEVELS BEFORE WORK STARTS.

LEVELS SHOWN ON THIS DRAWING MAY BE ASSUMED ROUTES AND WILL BE APPROXIMATE ONLY. THE CONTRACTOR SHOULD TAKE PARTICULAR CARE DURING EXCAVATION WORK. SAFE DIGGING PRACTICES SHOULD BE FOLLOWED.

SHOULD THERE BE ANY CONFLICT BETWEEN THE DETAILS INDICATED ON THIS DRAWING AND THOSE INDICATED ON OTHER DRAWINGS, THEN CARTER JONAS SHOULD BE INFORMED PRIOR TO CONSTRUCTION ON SITE.

THIS DRAWING IS A REPRESENTATION OF THE DATA SUPPLIED FOR CAD. SCALE ARE EQUALLY APPLICABLE TO DIGITAL DATA SUPPLIED FOR CAD.

EVERY EFFORT IS MADE TO IDENTIFY ALL VISIBLE ABOVE GROUND FEATURES. HOWEVER, IT SHOULD BE BORNE IN MIND THAT THERE MAY BE ITEMS OCCURRED AT THE TIME OF SURVEY.


THE CONTRACTOR IS TO VERIFY THE BOUNDARIES AS SHOWN ON THIS DRAWING WITH THE EXISTING LEGALLY CONVEYED BOUNDARIES. UNLESS OTHERWISE SPECIFIED FEATURES SHOWN USING LINE STYLES OR HATCHING ARE INDICATIVE ONLY. SUCH AS: ROAD MARKINGS, HEDGE CENTRELINES, BRICK MATCHING AND GLAZING DETAIL.

DESCRIPTION	REV	DATE	DRWN	CHKD	APPR
General Q.A. update.	A	1 Nov 18	MP	RMH	

**Carter Jonas**  
 Two Snow Hill, Birmingham, B4 6GA  
 T: 0121 794 6250  
 cjonas@cj.co.uk

Client: **NATIONAL TRUST**  
 Project: **NE SURVEYS BELLISTER CASTLE**  
 Title: **SW LEFT SIDE ELEVATION**

Scale: 1:100 @A3 Date: 17/09/2018  
 Drawn by: AS Surveyed by: AMW  
 Checked by: AMW Dwg no: J00121151-04-04

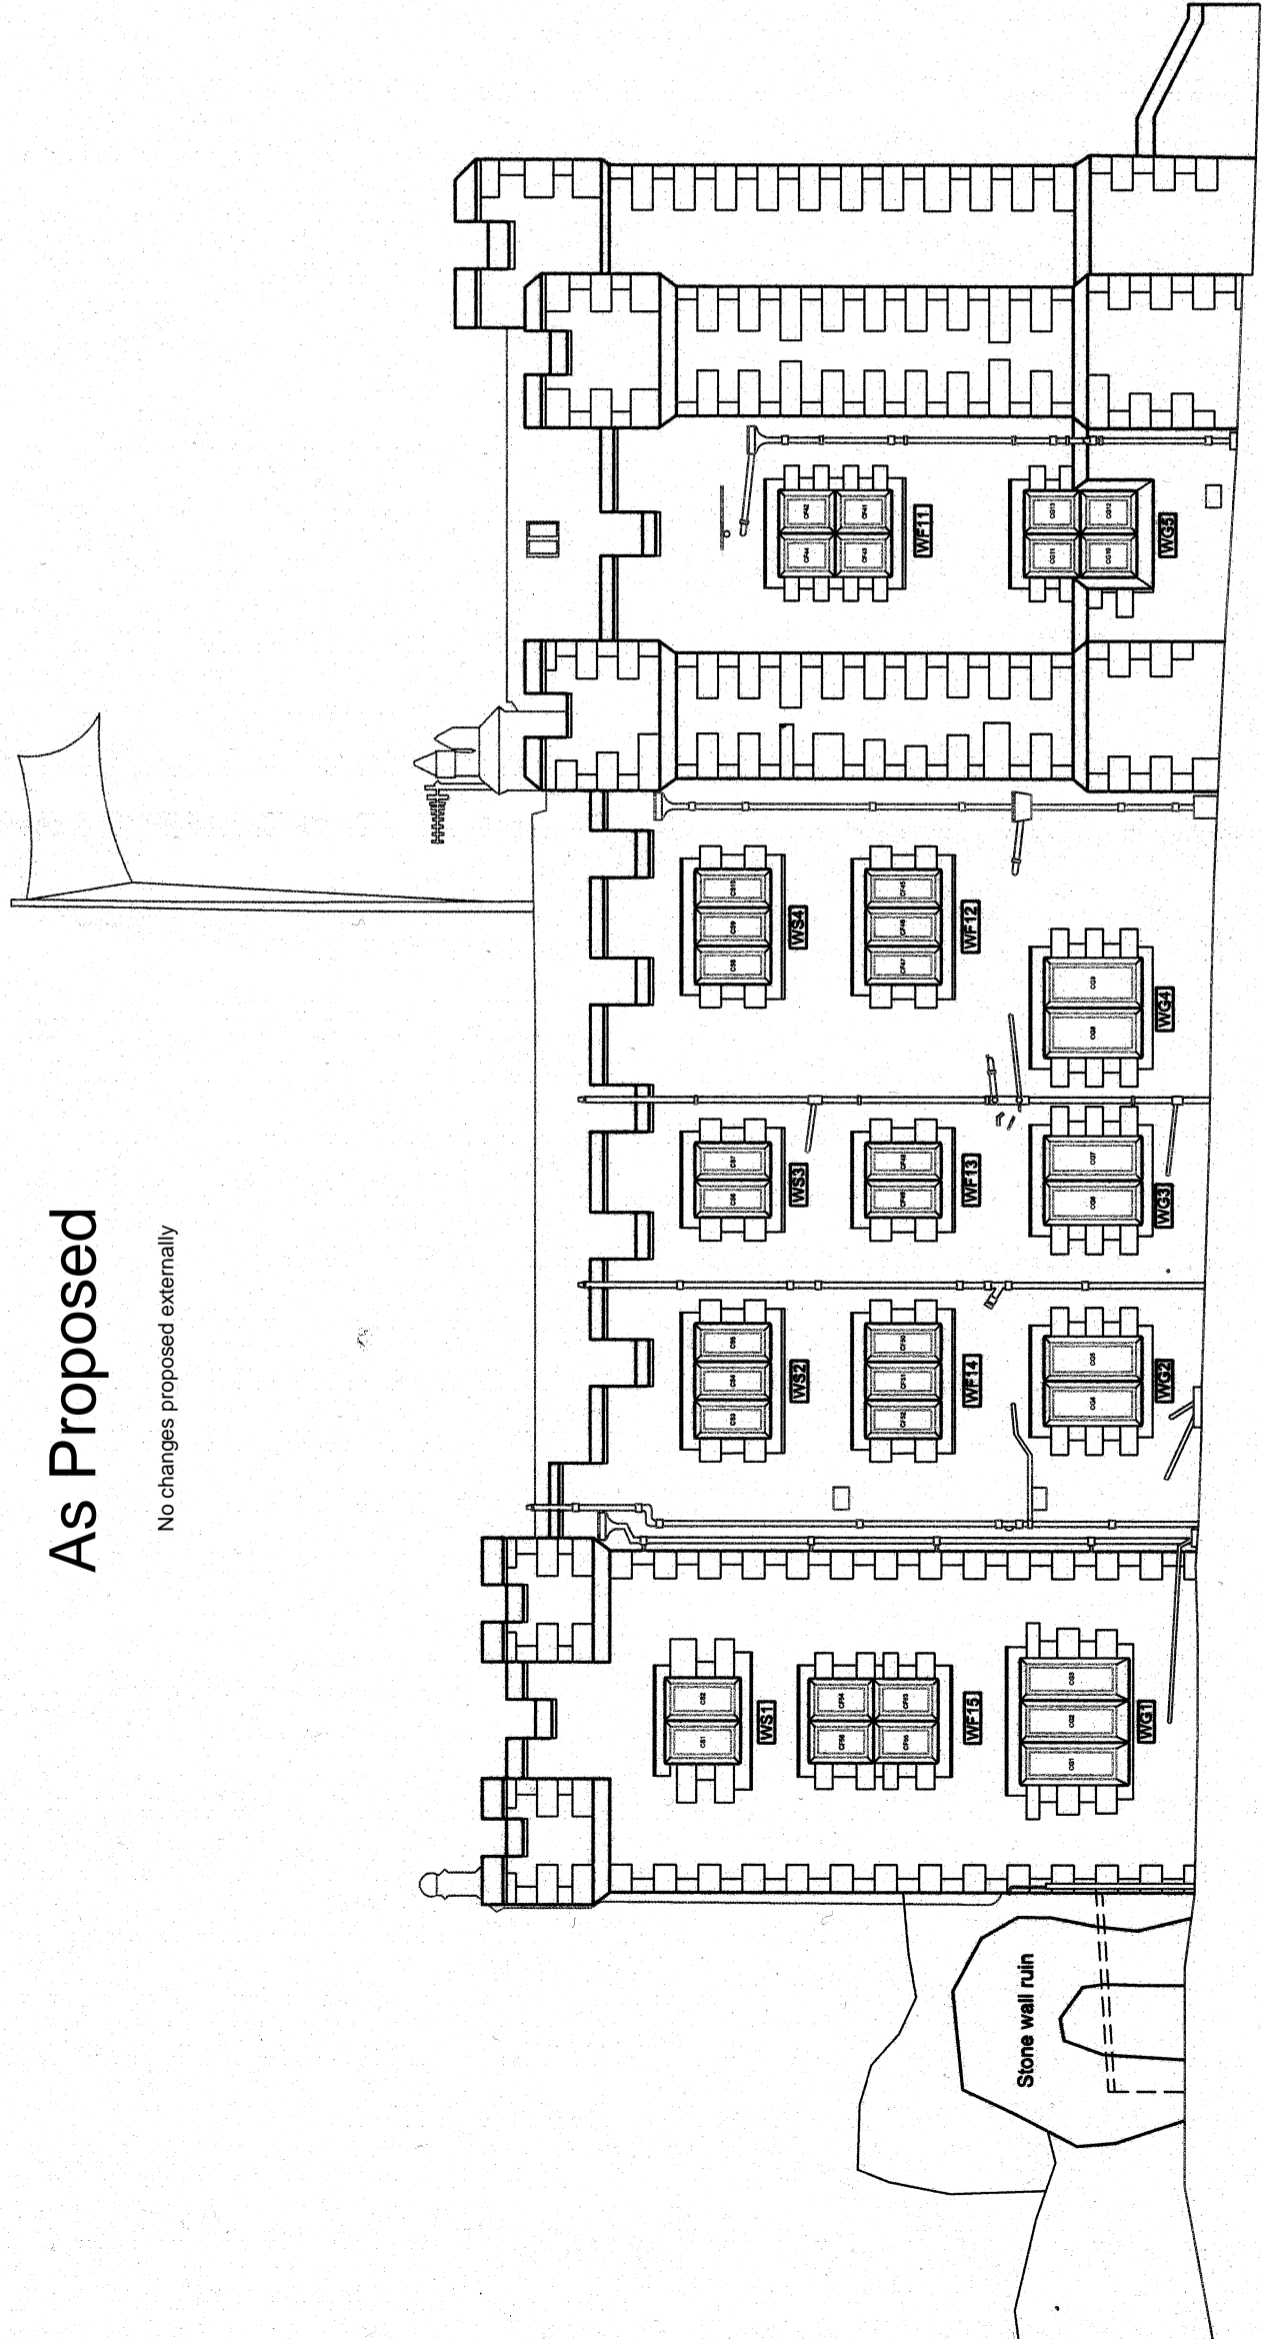

**As Proposed**

No changes proposed externally

**SOUTH - WEST (LEFT SIDE) ELEVATION**

10 Metres