


Picket post & outbuilding

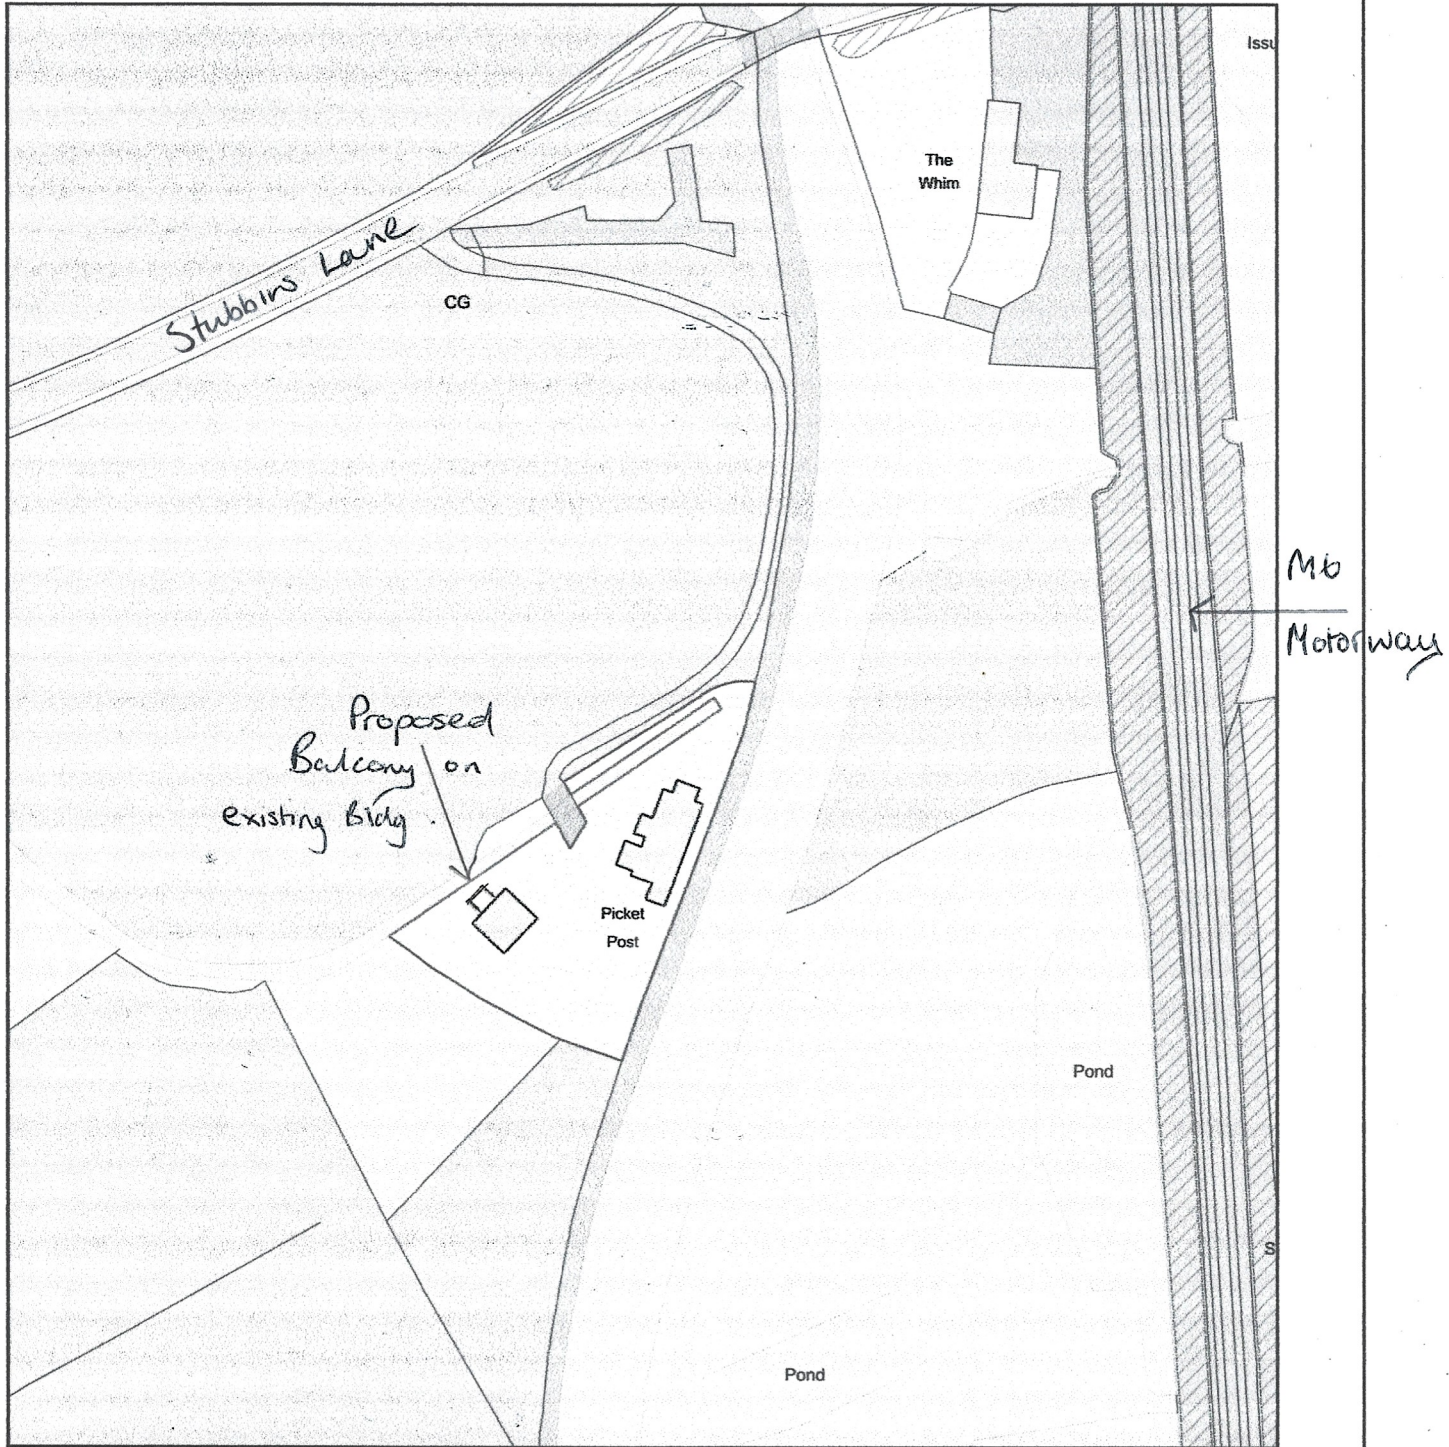

Plan Produced for: Julie Smith-Moorhouse
Date Produced: 29 Jun 2022
Plan Reference Number: TQRQM22180200828682
Scale: 1:1250 @ A4