


Front Elevation faces NW over the field

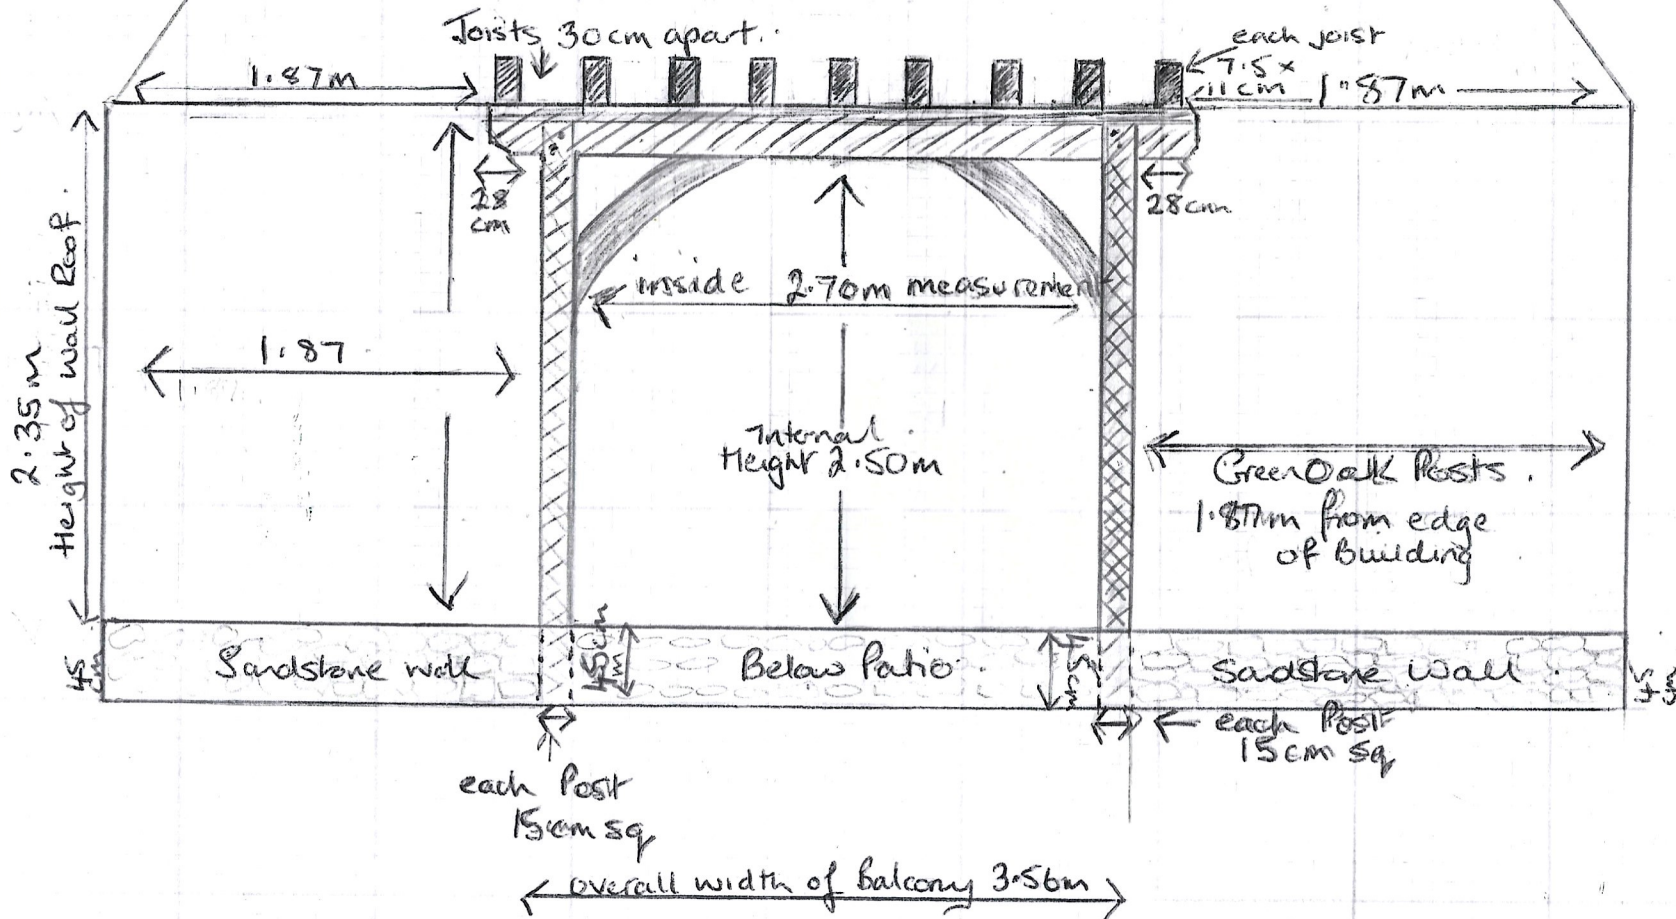

Outside measurement 7.30 metres

Scale  
1sq = 1m



↔ = 10cm (100mm)