


scale 1:100

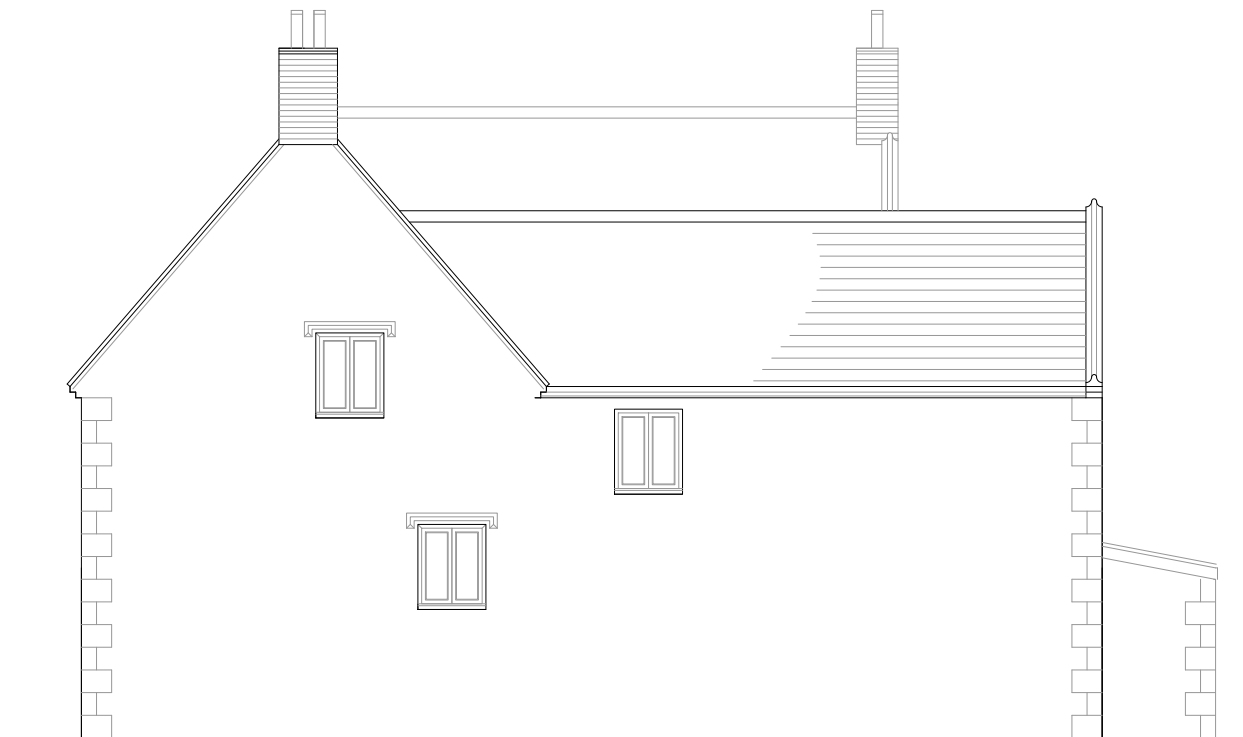


Side 1 Elevation
As Existing



Side 2 Elevation
As Existing

REV	DATE	DESCRIPTION	DRAWN	CHECKED
A	01/08/22	Client review	LQ	ME

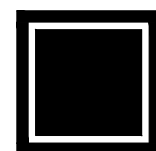

BUILD ARCHITECTS
Unit 8 Yambury Court
Ballington
Wylke
BA12 0QE

www.build-architects.co.uk
studio@build-architects.co.uk
07977 582048

- Architecture
- Landscape
- Interiors
- Historic Buildings
- Masterplanning

This drawing is copyright of the Architect and shall not be reproduced without permission.

Check all dimensions and report any errors, or omissions.

Responsibility for setting out rests with the contractor, all dimensions & setting out to be checked on site prior to commencement of works.

Planning / LBC

H Marjoram

Proposed Alterations
Laurel House Farm
Trudoxhill

Elevations
As Existing

2022 / 027

LBC 1005 A

June 2022 1:100 @ A3

LQ ME

Note - All dimensions to be checked on site prior to commencement of works