


NOTES - Responsibility is not accepted for errors made by others in scaling from this drawing. All construction information should be taken from figured dimensions only. All dimensions are in millimeters. For construction details refer to building regulation notes and structural engineers design where applicable

Front

Rear

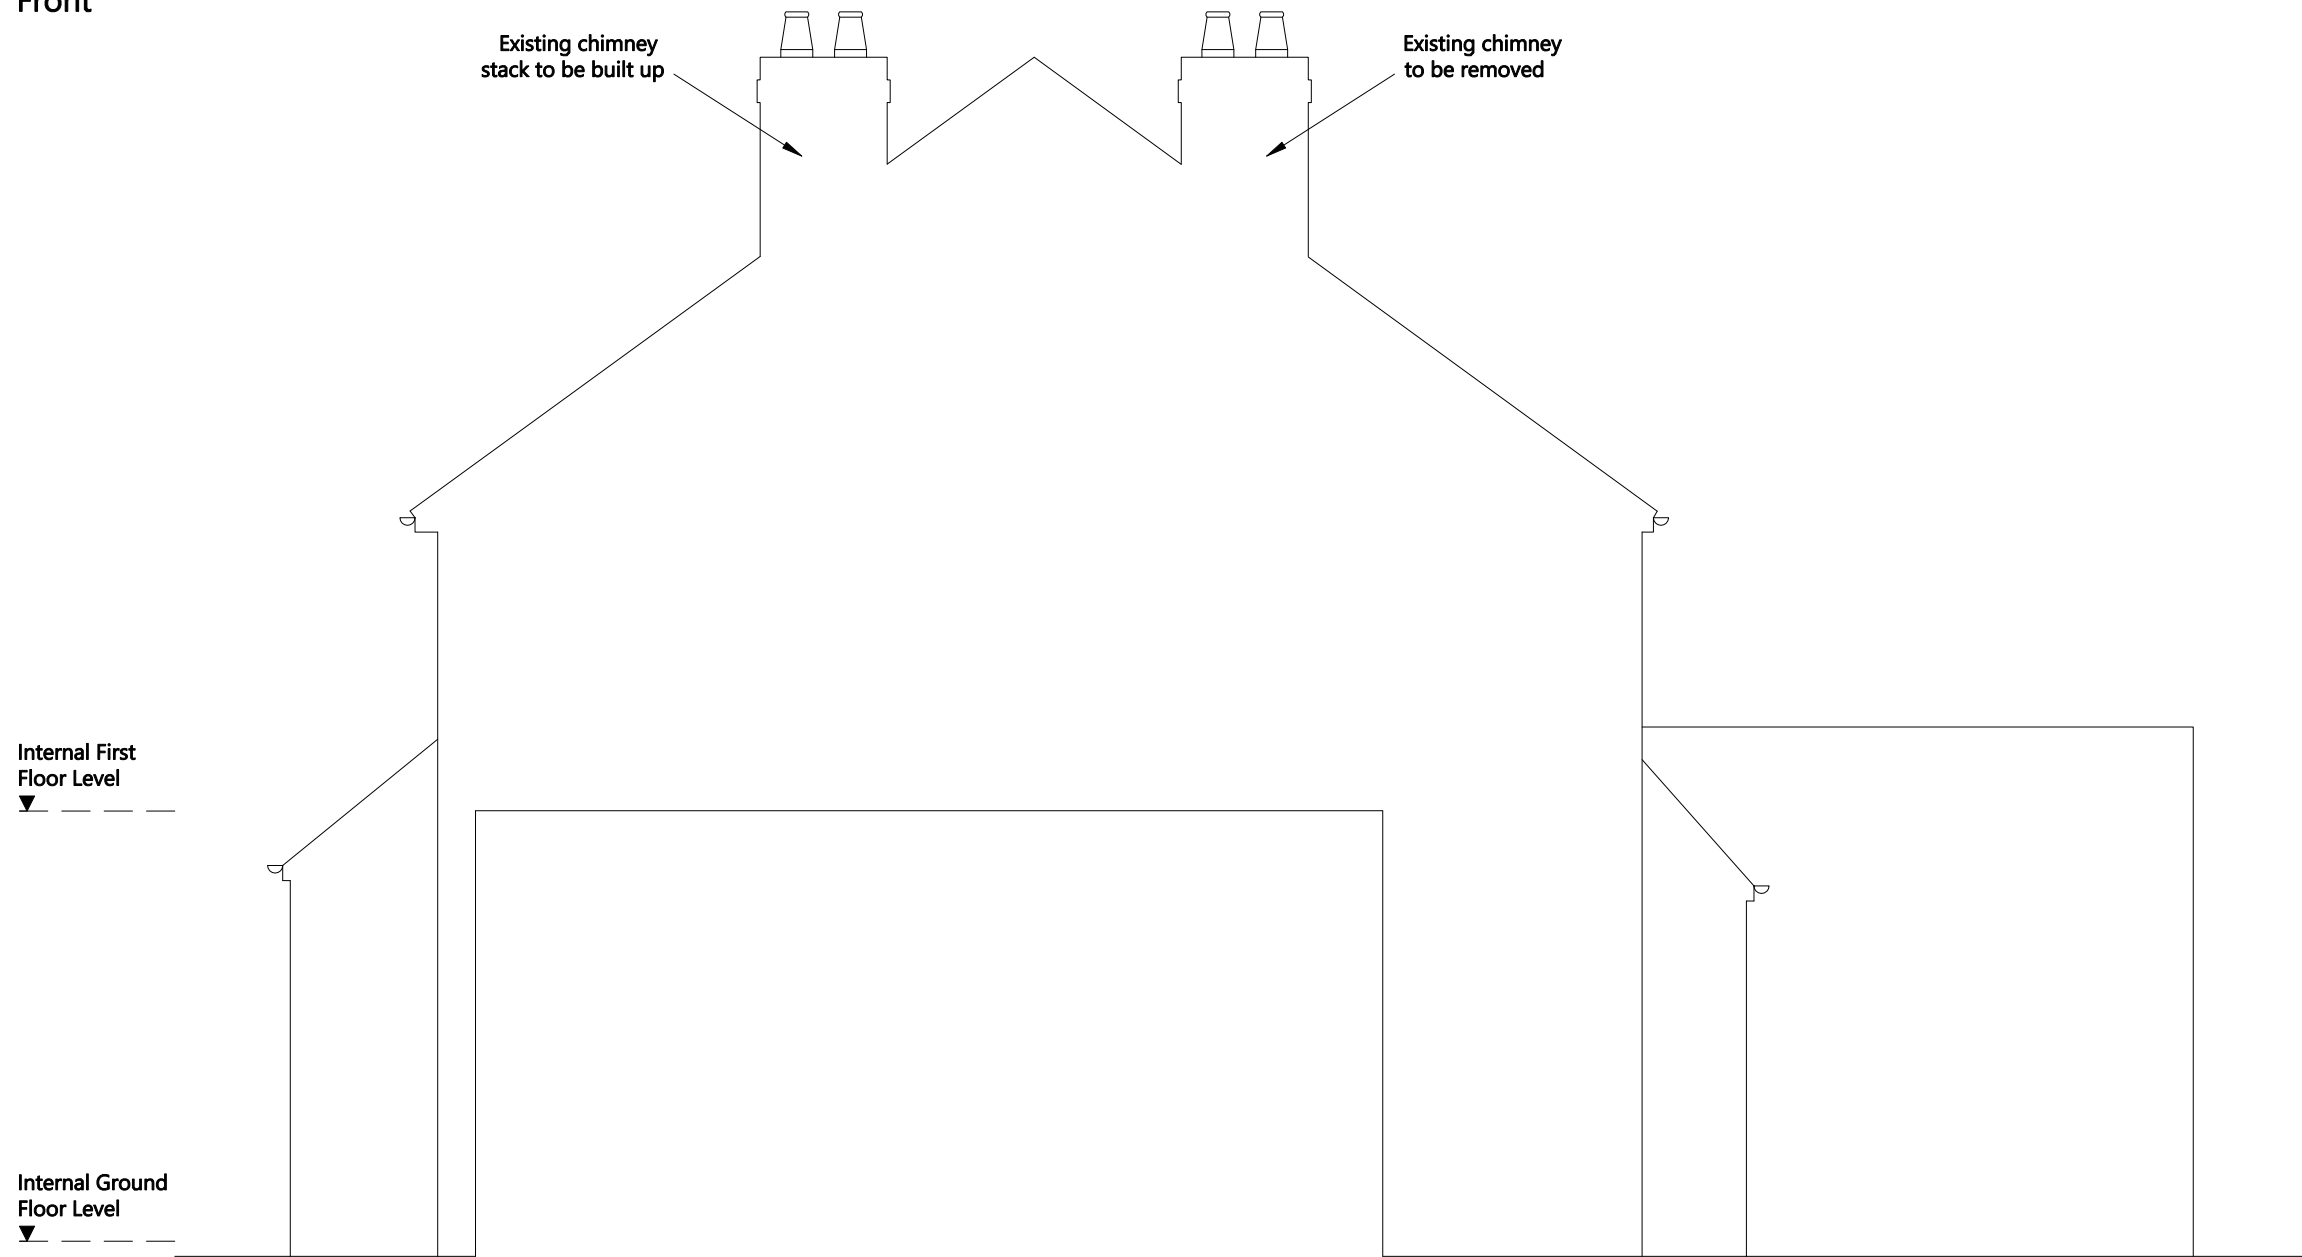

Clifton Design (Bristol)
25 Lower Redland Road
Redland
Bristol
BS6 6TB
0117 973 6000

Rev	Description of Changes	Drawn	Date
-	-	-	-

Scale **1:50**

Client
Mr B Lynam
 Address
24 Highbury Road, Horfield

Postcode
BS7 0BZ
 Date
Apr.2022

Drawing Title
Side Elevation (f-b) - Existing
 Drawing No
24/HR/H/14/P
 Drawn **dM** Option **1b** Rev **-**