



Existing Elevation

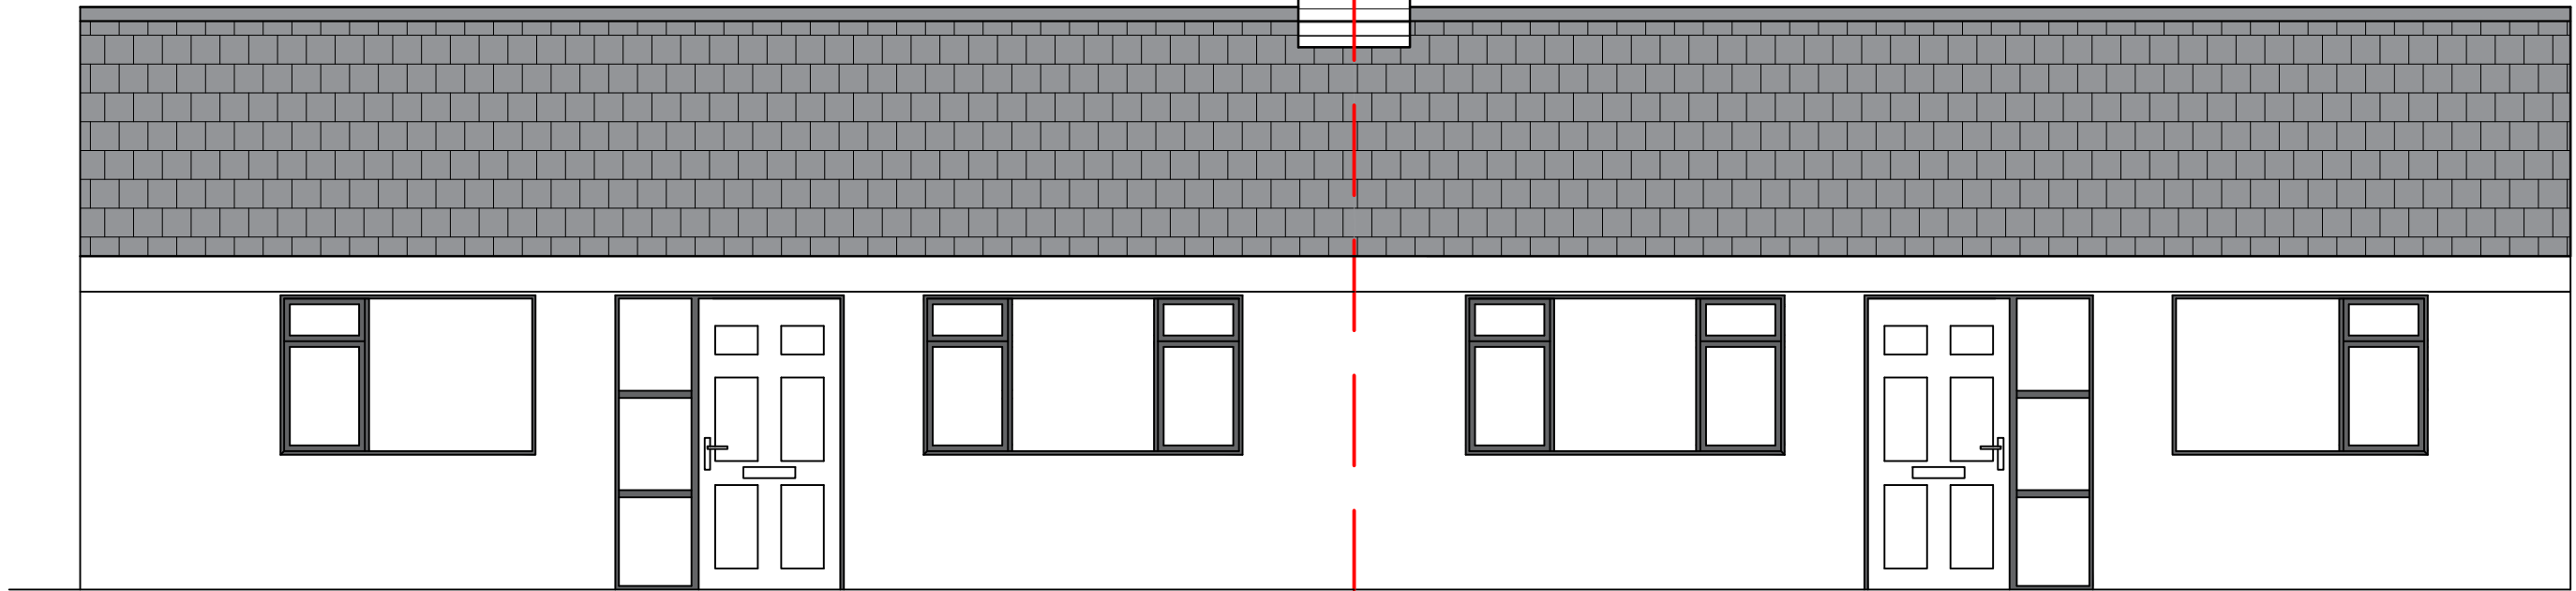

13 Holmcroft

14 Holmcroft

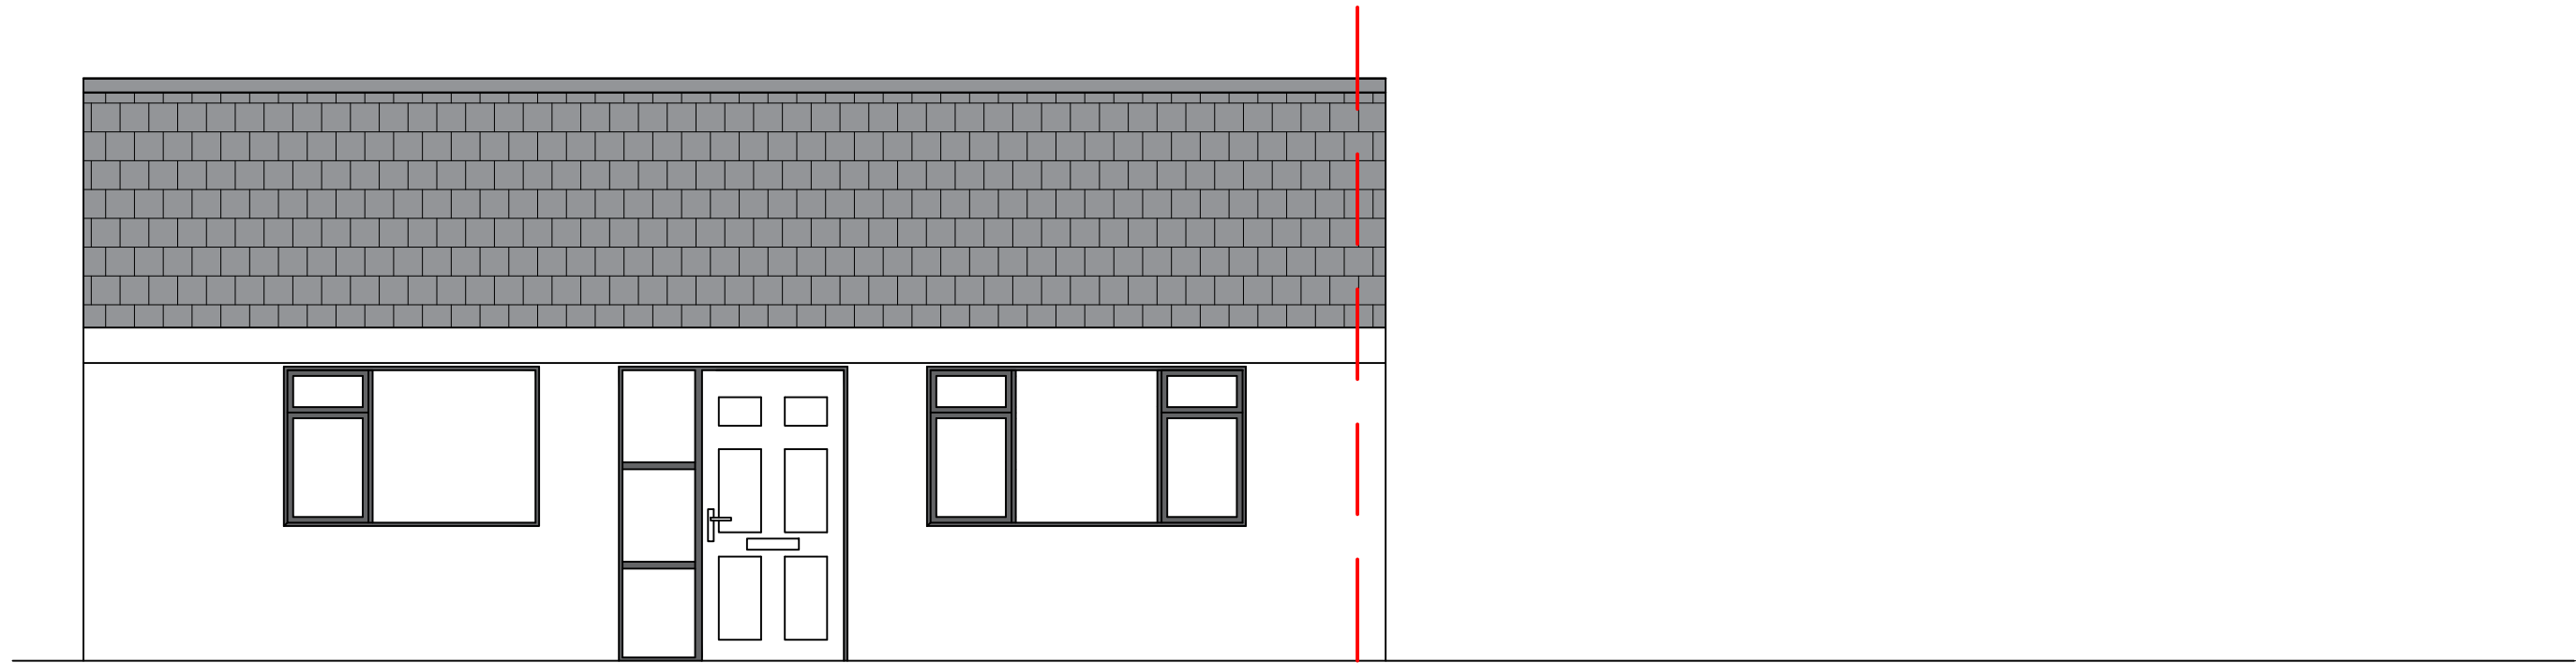

13 Holmcroft

14 Holmcroft

Proposed Elevation

Client: BERNICIA GROUP
Project: 14 HOLMCROFT DEMOLITION
Drawing: EXISTING & PROPOSED ELEVATION
Job Ref: 4207-05-22 Drawing No: 5 Rev:
Scale: 1:50@A3 Drawn: DS Checked: RR Date: JUN 22

