



**Section B-B**  
Prior to pipe installation

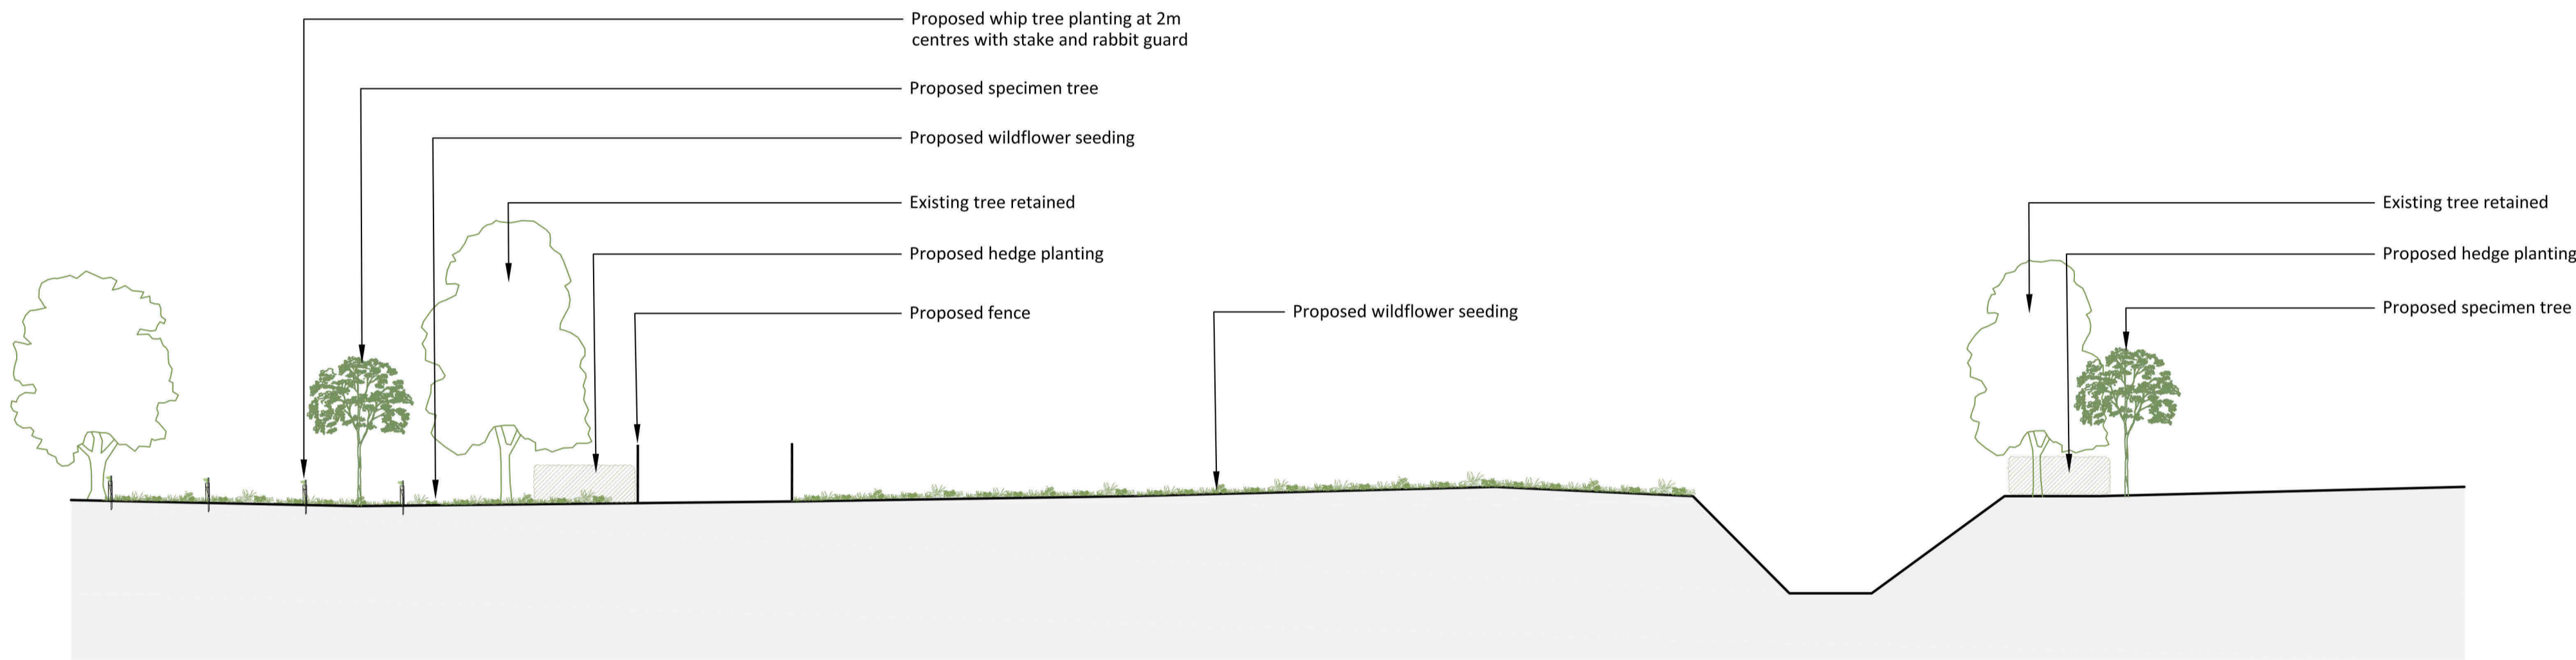

**Section B-B**  
Pipe installation & proposed mitigation planting

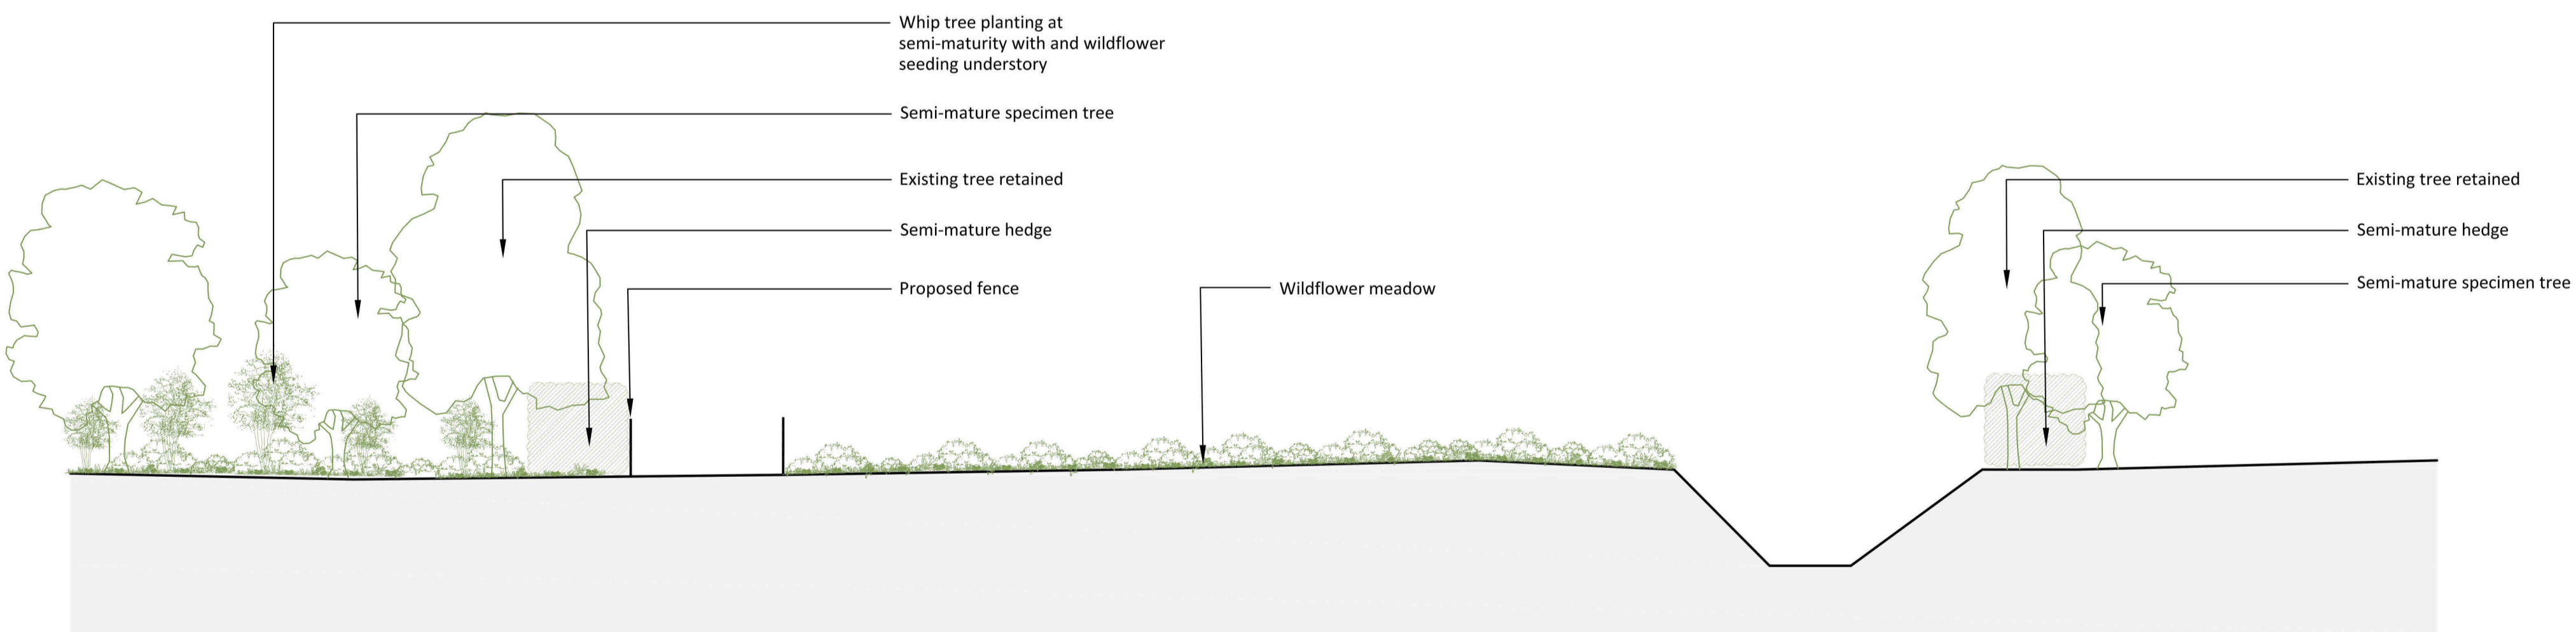

**Section B-B**  
Proposed mitigation planting at semi-maturity

**Notes:**

- Ditch is shown for illustrative purposes only. Extent and location of prior ditch inferred from aerial photography and based on location of previous hedgerow.
- For section location refer to Section B-B on drawing 0151-GLA-XX-00-DR-L-0030

For Planning	S4	P02	EGA	AGA	08/08/22
For Planning	S4	P01	EGA	AGA	22/06/22
Revision	POI	Rev	Author	Apvnt	Date



Client: [Redacted]  
Project: Cross Farm, Colethrop, Haresfield  
Title: Section B-B

Dwg. No.	0151-GLA-XX-00-DR-L-0051	Scale	1:100 @A1
Revision	P02	Date	June 2022