




JUNCTION VISIBILITY SPLAYS HAVE BEEN ASCERTAINED FROM OS DATA. HIGHWAY LAND OWNERSHIP AND SERVICES AVAILABILITY SHOULD BE CHECKED

Allotm

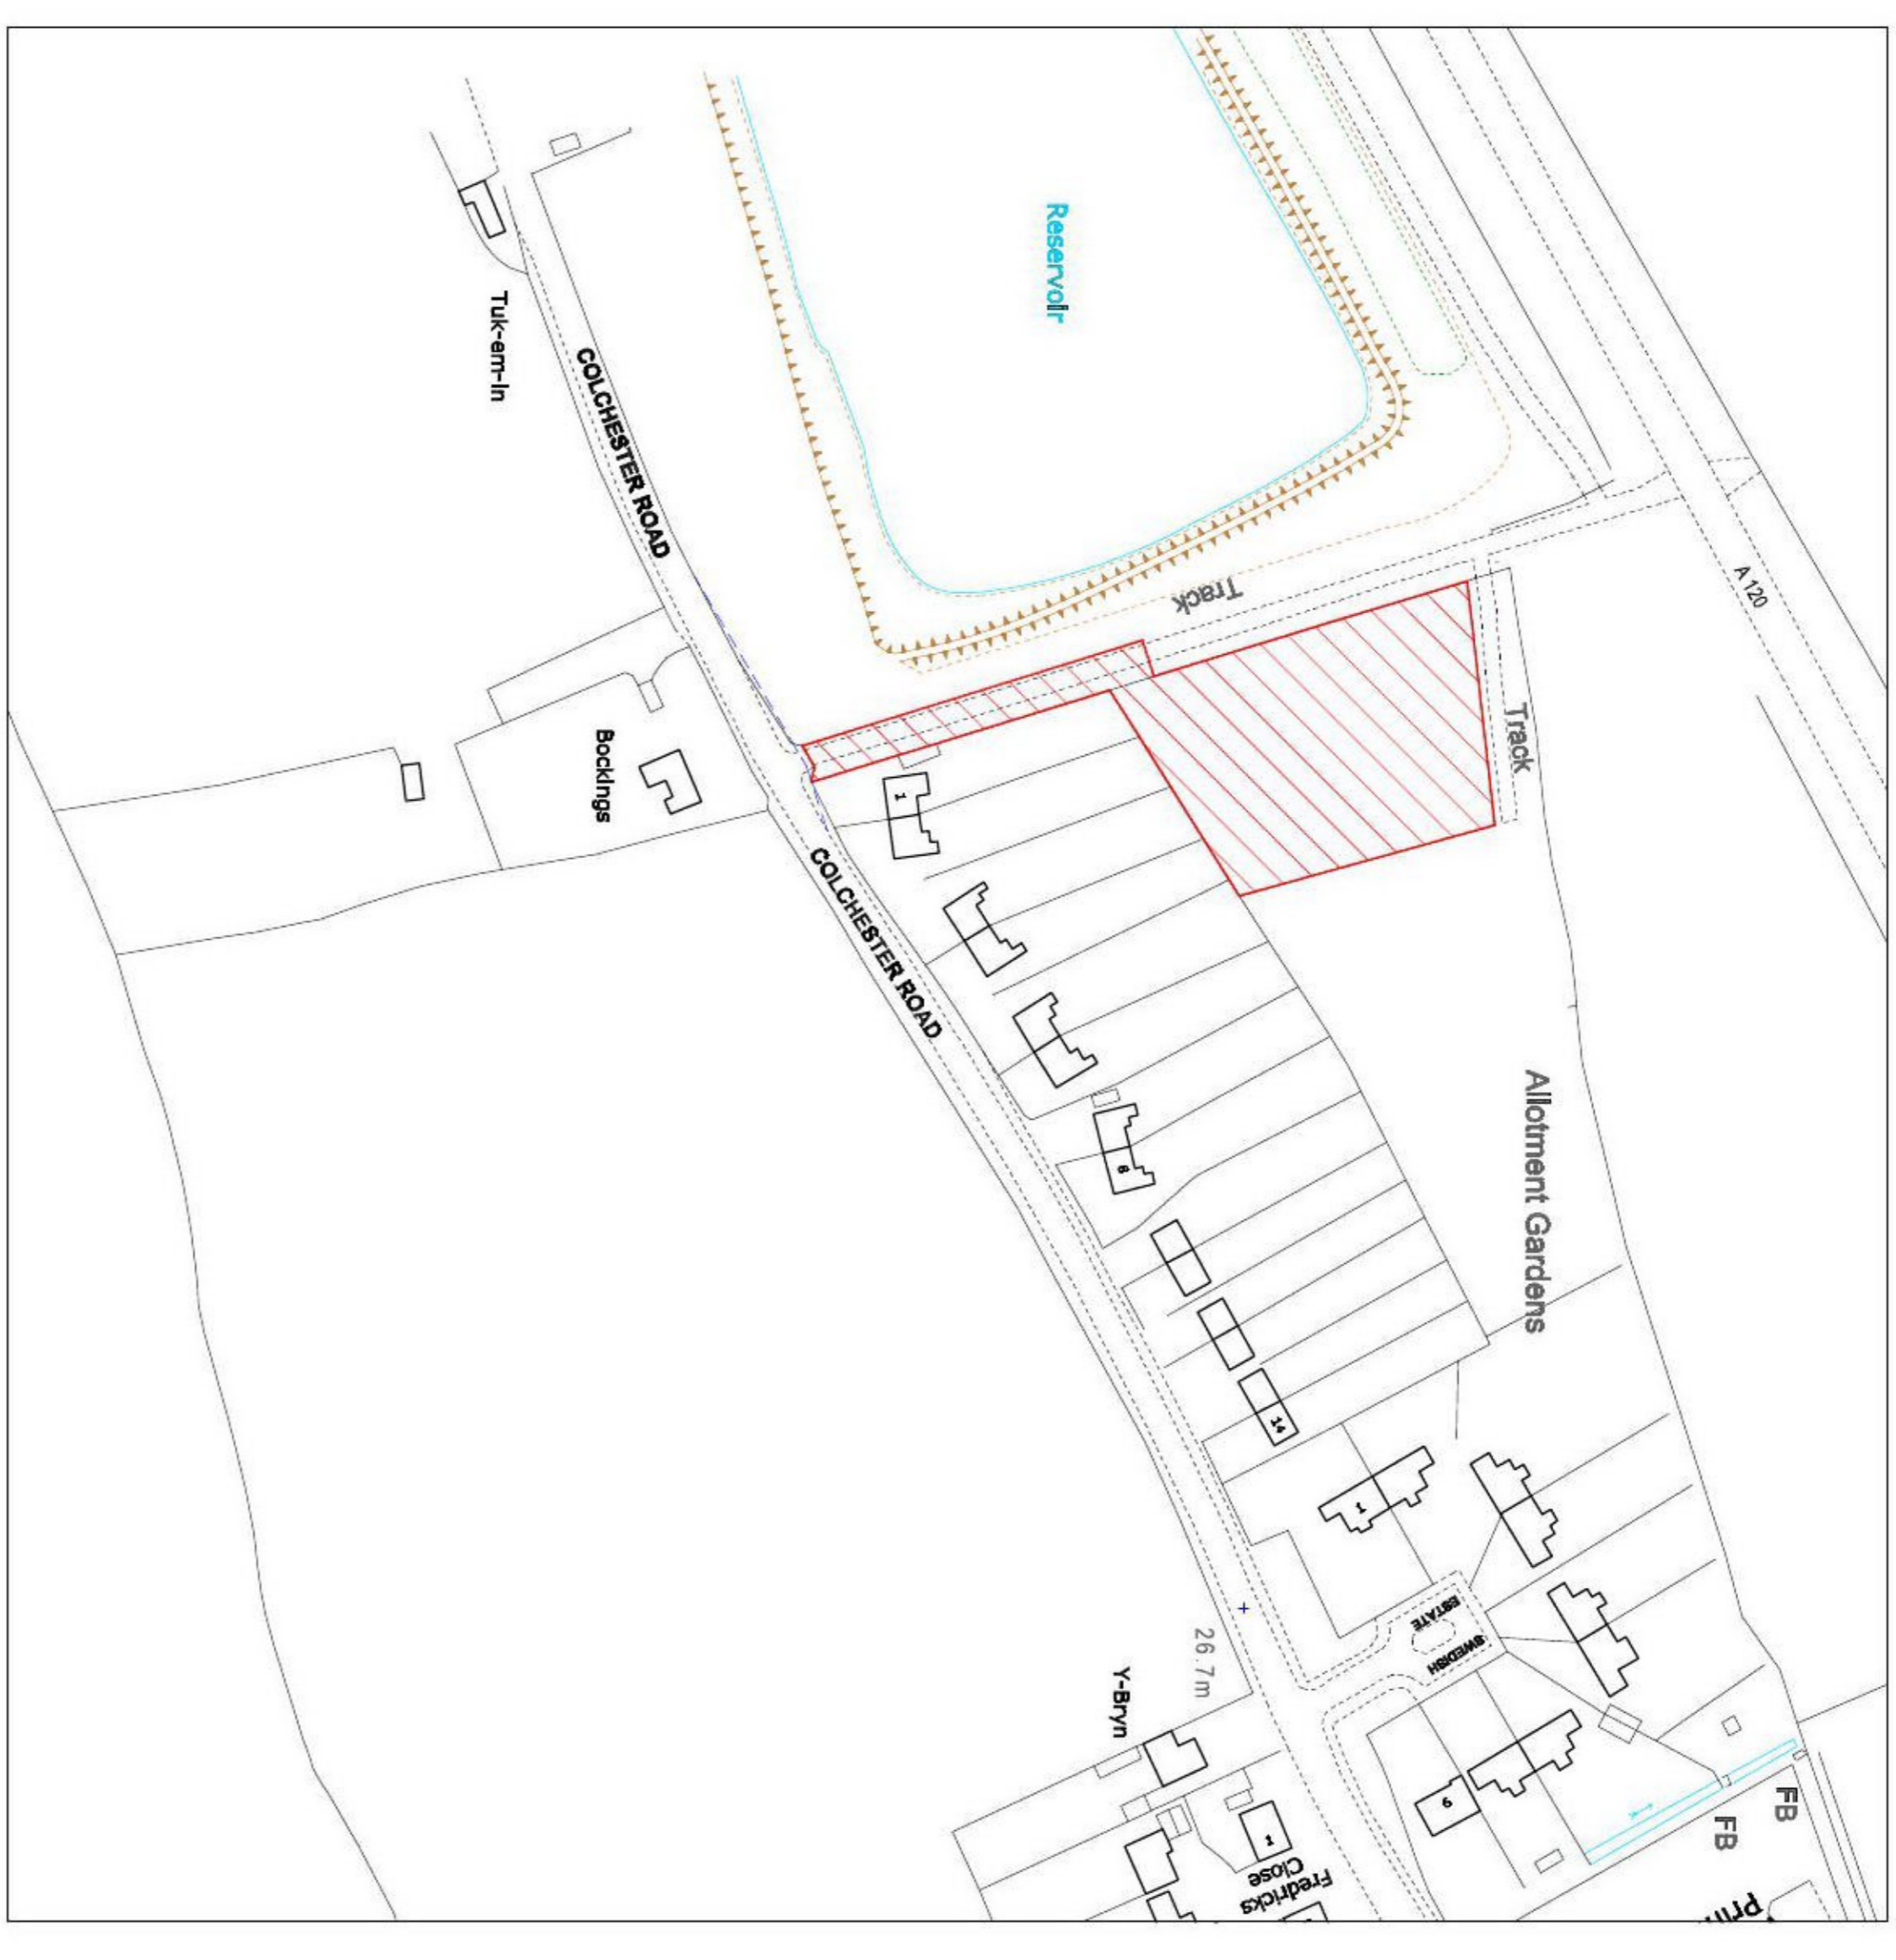

Location Plan 1:1250

1:1250 0 25 50 75

Rev	Date	Description

When the building project falls within the CDM regulations 2015 Moorfield Design Ltd are not designated as principal designer under the terms of the Act. The client is to appoint their own principal designer within the meaning of the Act.

MDL CHARTERED ARCHITECTS AND ENGINEERS
CIAT

Title: Location Plan
Site Layout

Project: Land rear of 1-5 Swedish Estate
Colchester Road
WIX

Client: Mr M De Roy

Date: 10/2020

Scale: print at A1

Drawing: 200 01

Drawn: [Redacted]

Rev: [Redacted]

FILE: [Redacted]