




NORTH EAST

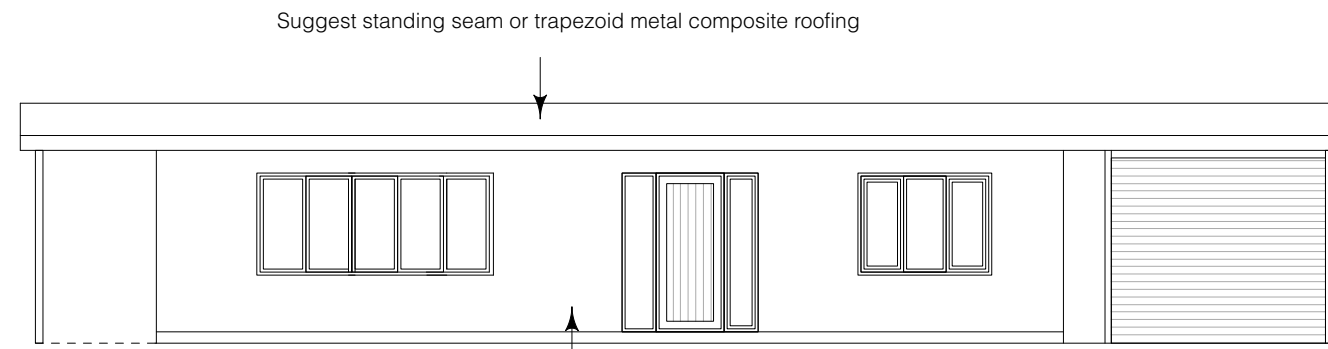


NORTH WEST

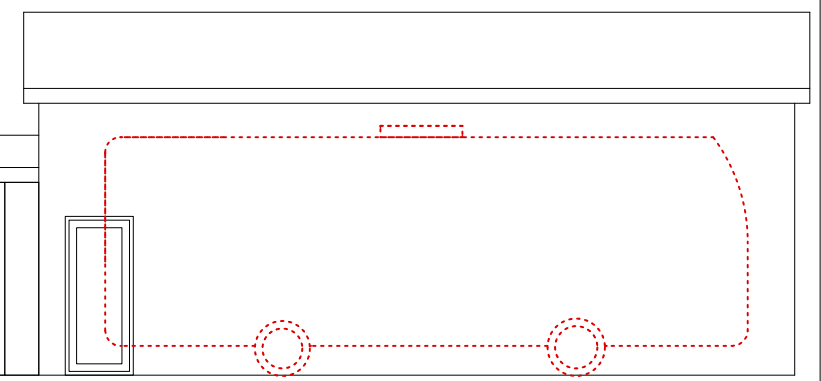


SOUTH WEST

 

SOUTH EAST

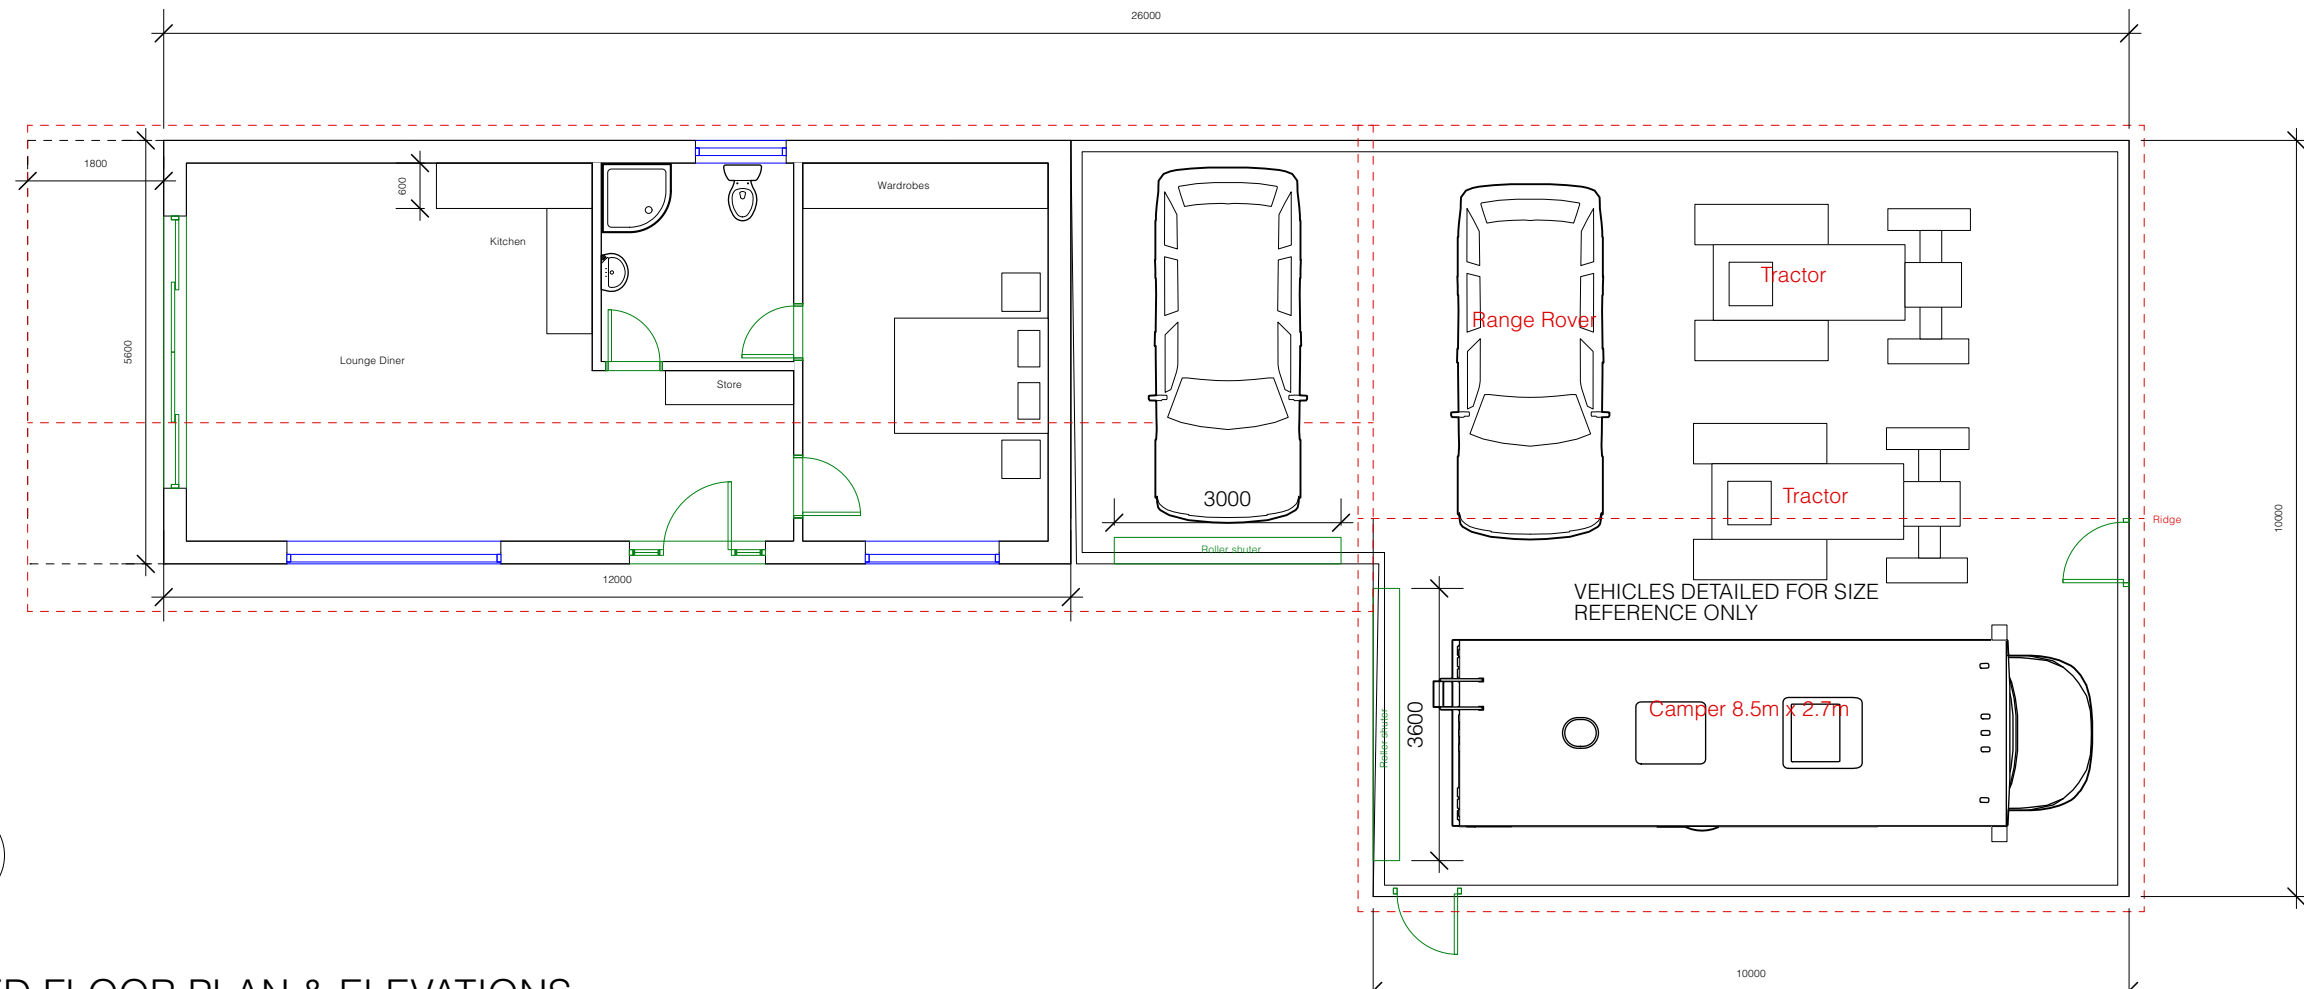

PROPOSED FLOOR PLAN & ELEVATIONS

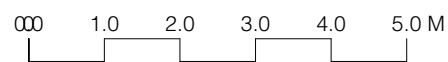

Paul Maggs MCIAT  
 Hazelwood, Harbolets Road,  
 West Chittington RH20 2LG  
 Tel: 01798 813298  
 paul@pbproperties.co.uk  
 www.pbproperties.co.uk

Client: **Hail**  
 Site Address:  
**Carriage House**  
**Burton Park Road**  
**GU28 0JS**

Project Name:  
**Holiday Let**  
**Storage unit**

Date: **08/02/2022**

Scales:  
**1:100**

Plan No. **D 0222/580/05A**

Drawings produced using Vectorworks CAD. Only written dimensions to be respected. Copyright protected to PB Properties