




NORTH EAST

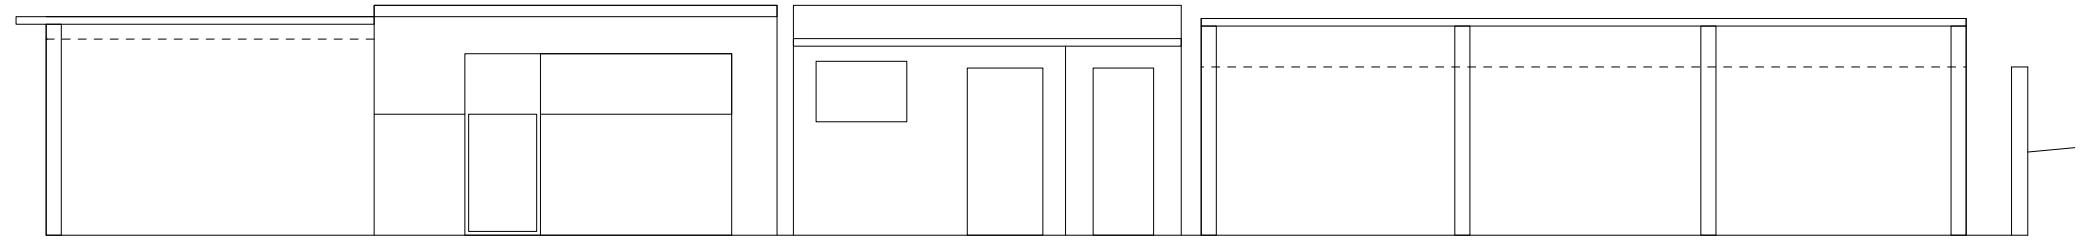

NORTH WEST

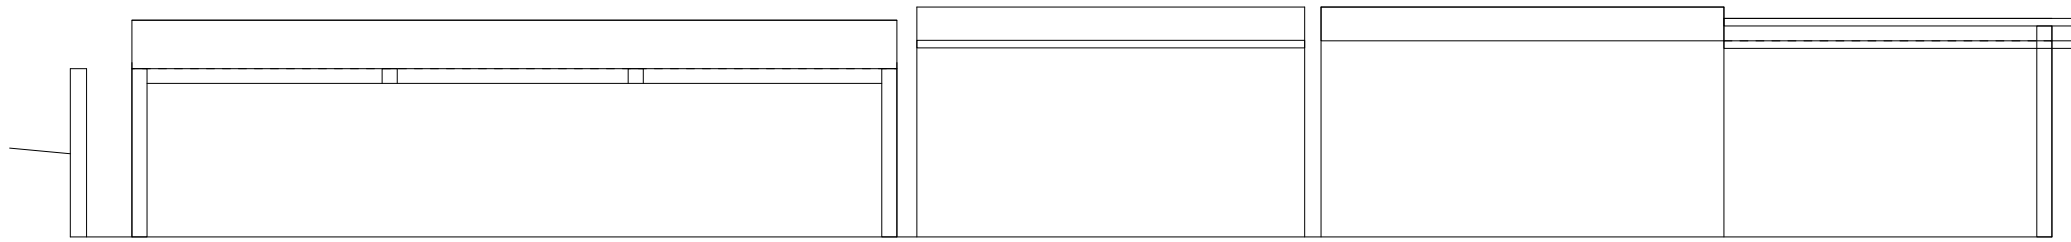


SOUTH EAST

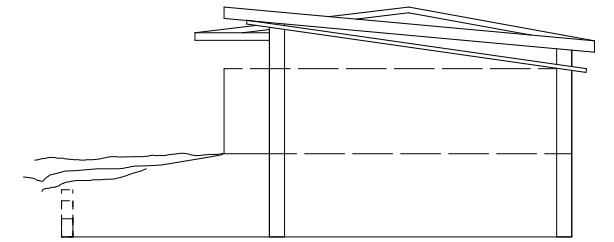

SOUTH WEST

Fenceline

25400

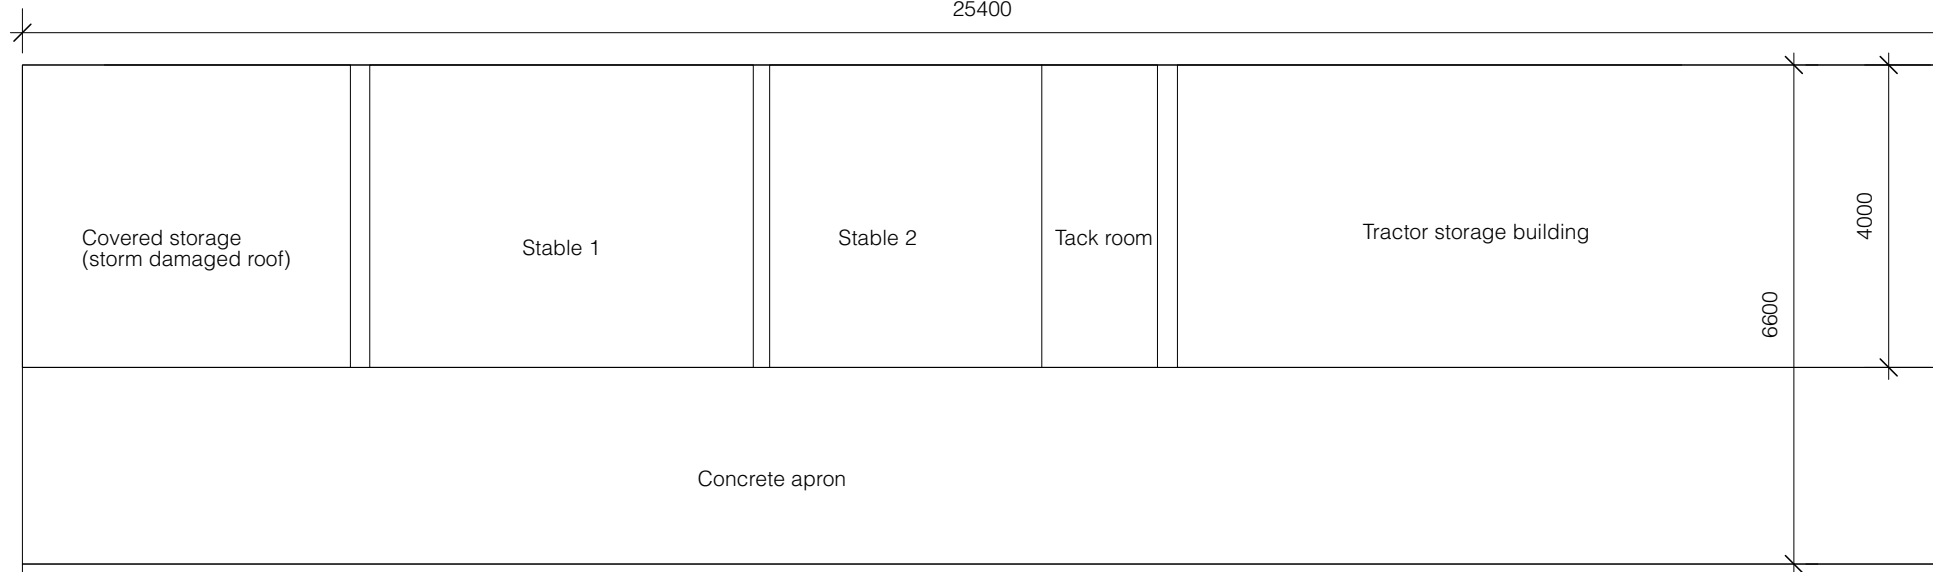

Fire wall to oil tank

Retaining wall



EXISTING FLOOR PLANS & ELEVATIONS



Paul Maggs MCIAT  
 Hazelwood, Harbolets Road,  
 West Chlington RH20 2LG  
 Tel: 01798 813298  
 paul@pbproperties.co.uk  
 www.pbproperties.co.uk

Client: **Hail**

Site Address:

**Carriage House  
 Burton Park Road  
 GU28 0JS**

Project Name:  
**Holiday Let  
 Storage unit**

Date: **08/02/2022**

Scales:  
**1:100**

Plan No. **D 0222/580/04**

Drawings produced using Vectorworks CAD. Only written dimensions to be respected. Copyright protected to PB Properties