
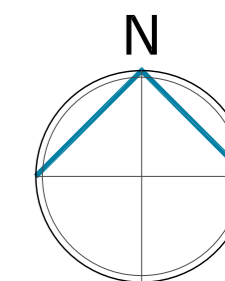


This drawing is a print and must not be scaled from. Use only noted dimensions and check all measurements on site before proceeding with the works. Any queries regarding areas, levels or dimensions must be referred back to BBR Design Services Ltd. All dimensions of existing buildings to be verified on site.

This drawing is the copyright of BBR Design Services Ltd and shall not be in any way used or reproduced without their prior written consent.

All design and construction is to be in accordance with the Construction Design and Management (CDM) Regulations 2015, and HSE guidance.

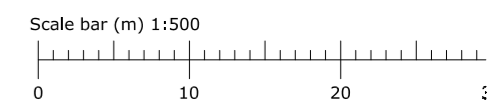


Site Section AA

Scale 1:500




Site Section BB

Scale 1:500

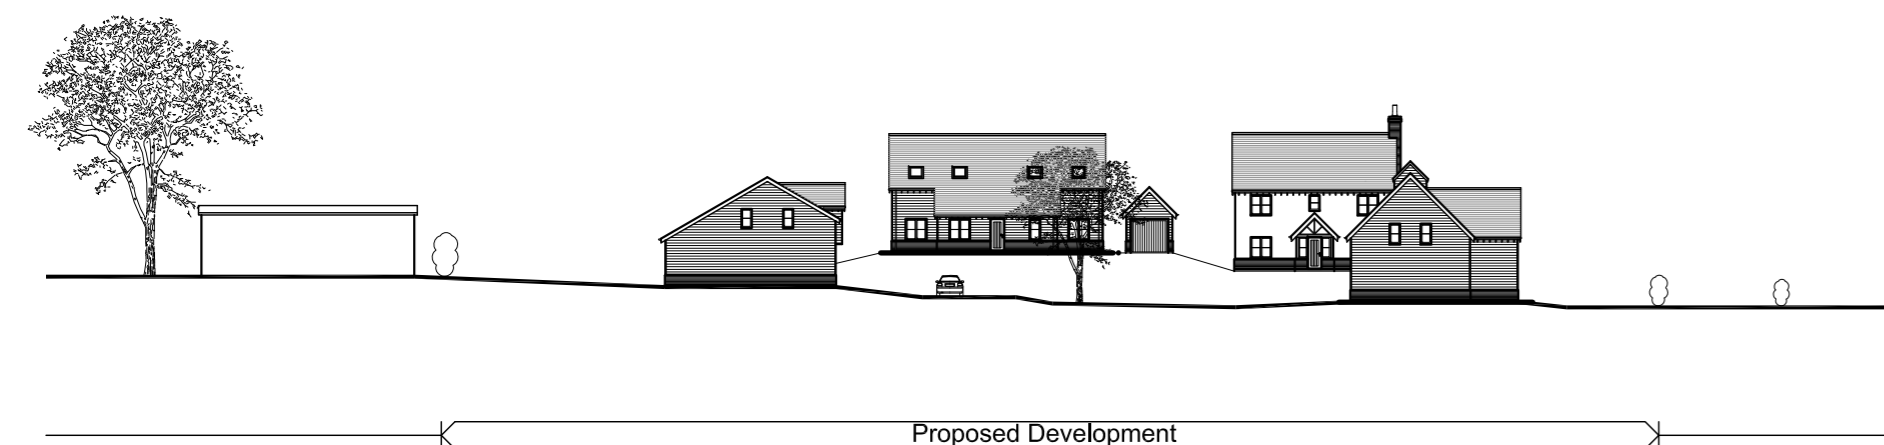

Site Section CC

Scale 1:500

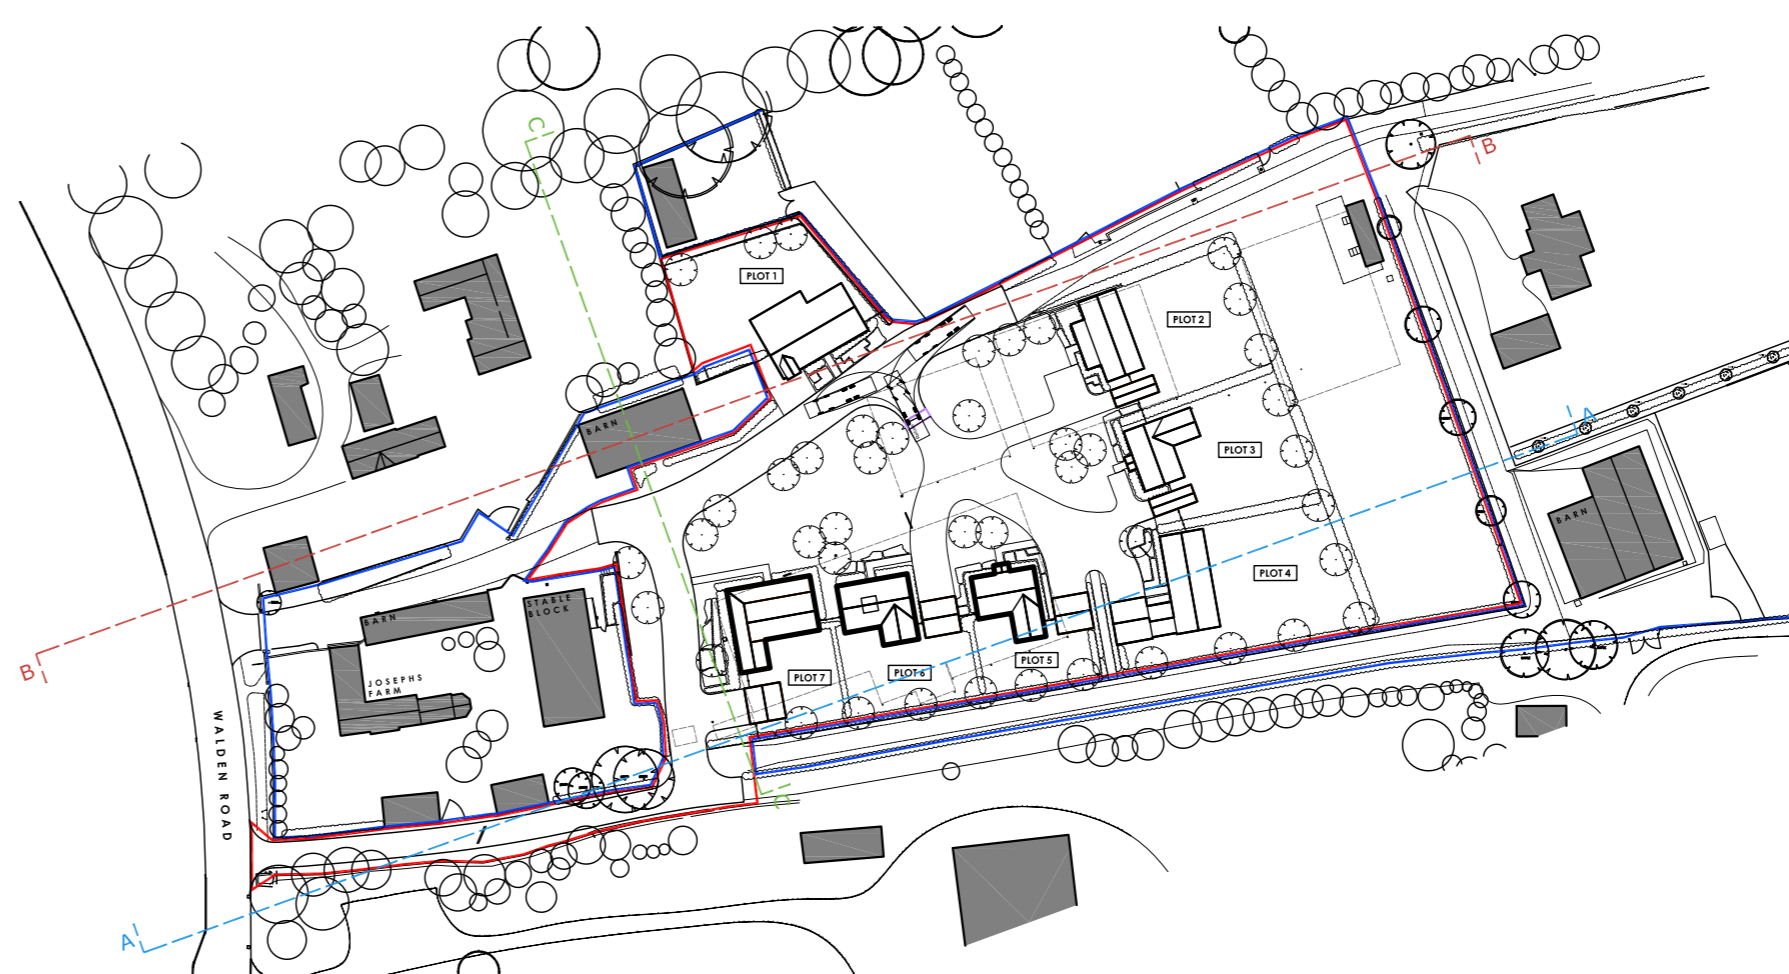

Section Location Plan

Scale 1:1250

Rev:	Date:	Note:	By:
------	-------	-------	-----

FOR PLANNING



D E S I G N

01462 420800 | 01799 530097

info@bbr-design.co.uk

www.bbr-design.co.uk



Contract:
Springwell Nursery
 Walden Road
 Little Chesterford
 Essex, CB10 1UE
 Drawing Title:
Proposed Site Section

Scale: 1:500 @ A2	Drawn/checked: paw rda
Job No: 18955	Date: December 2020

Drawing No: PL21	Revision: -
----------------------------	-----------------------

© BBR Design 2021