
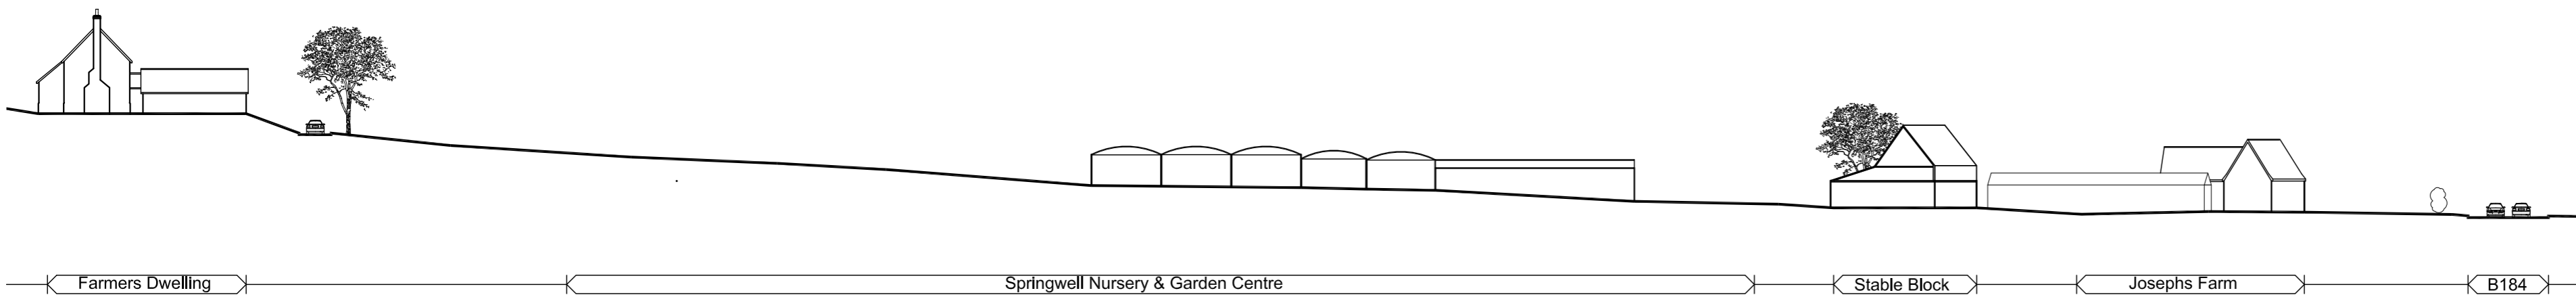
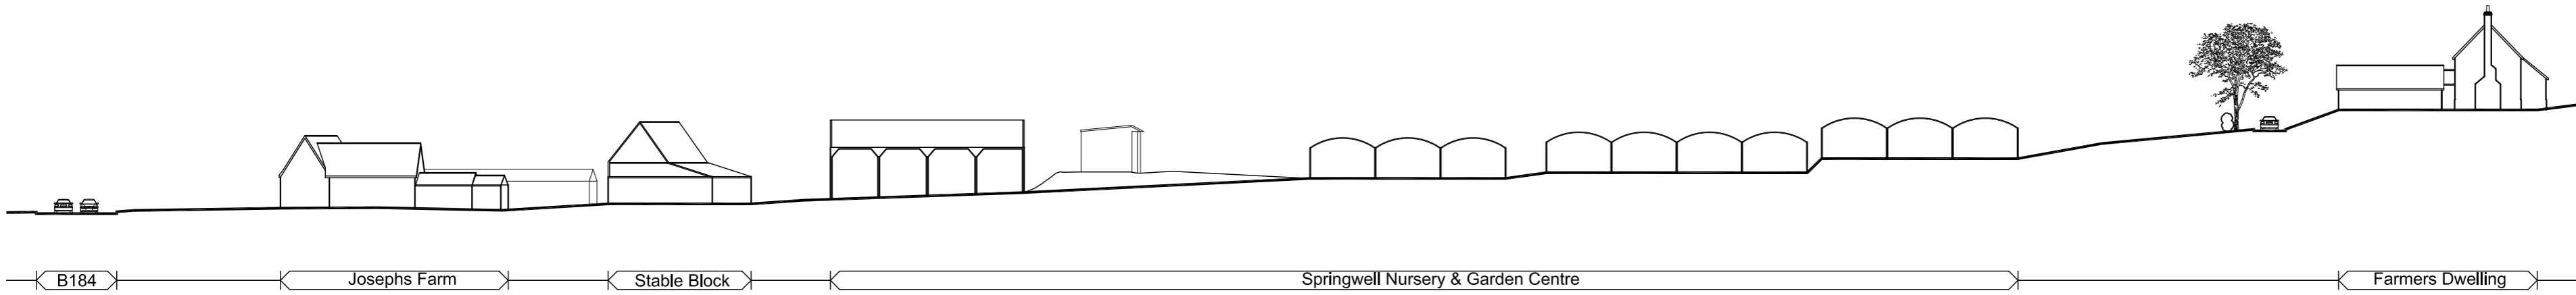


This drawing is a print and must not be scaled from. Use only noted dimensions and check all measurements on site before proceeding with the works. Any queries regarding areas, levels or dimensions must be referred back to BBR Design Services Ltd. All dimensions of existing buildings to be verified on site.

This drawing is the copyright of BBR Design Services Ltd and shall not be in any way used or reproduced without their prior written consent.

All design and construction is to be in accordance with the Construction Design and Management (CDM) Regulations 2015, and HSE guidance.

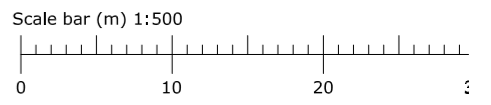

Rev:	Date:	Note:	By:

**FOR PLANNING**



D E S I G N

01462 420800 | 01799 530097

Info@bbr-design.co.uk

www.bbr-design.co.uk



Contract:  
**Springwell Nursery**  
 Walden Road  
 Little Chesterford  
 Essex, CB10 1UE

Drawing Title:  
**Existing Site Section**

Scale: <b>1:500</b> @ A2	Drawn/check: <b>paw</b> <b>rda</b>
Job No: <b>18955</b>	Date: <b>January 2021</b>

Drawing No: <b>PL20</b>	Revision: <b>-</b>
----------------------------	-----------------------

© BBR Design 2021