

COPYRIGHT AND LIABILITY NOTES:

The design and drawings remain the property of Peek Architecture + Design. The client for this project will be licensed to use this design and documents on this site only upon full payment of architectural fees. This license is non-transferable. The design and drawings shall not be reproduced, up-loaded to the internet or traced without the permission of Peek Architecture + Design.


This drawing has been prepared from a survey drawing from Peek Architecture and Design Ltd commissioned by the client. It is VERY IMPORTANT that all dimensions are checked carefully before any work commences or any materials are ordered. If any discrepancies are noticed between this drawing and any other contract document then please contact Peek Architecture + Design immediately.

DO NOT SCALE USE FIGURED DIMENSIONS ONLY
All dimensions to be verified on site prior to the commencement of any work or the production of any shop drawing.

This drawing to be read in conjunction with all related Architect's and Engineer's drawings and any other relevant information.

GENERAL NOTES:

new windows to mews front facade


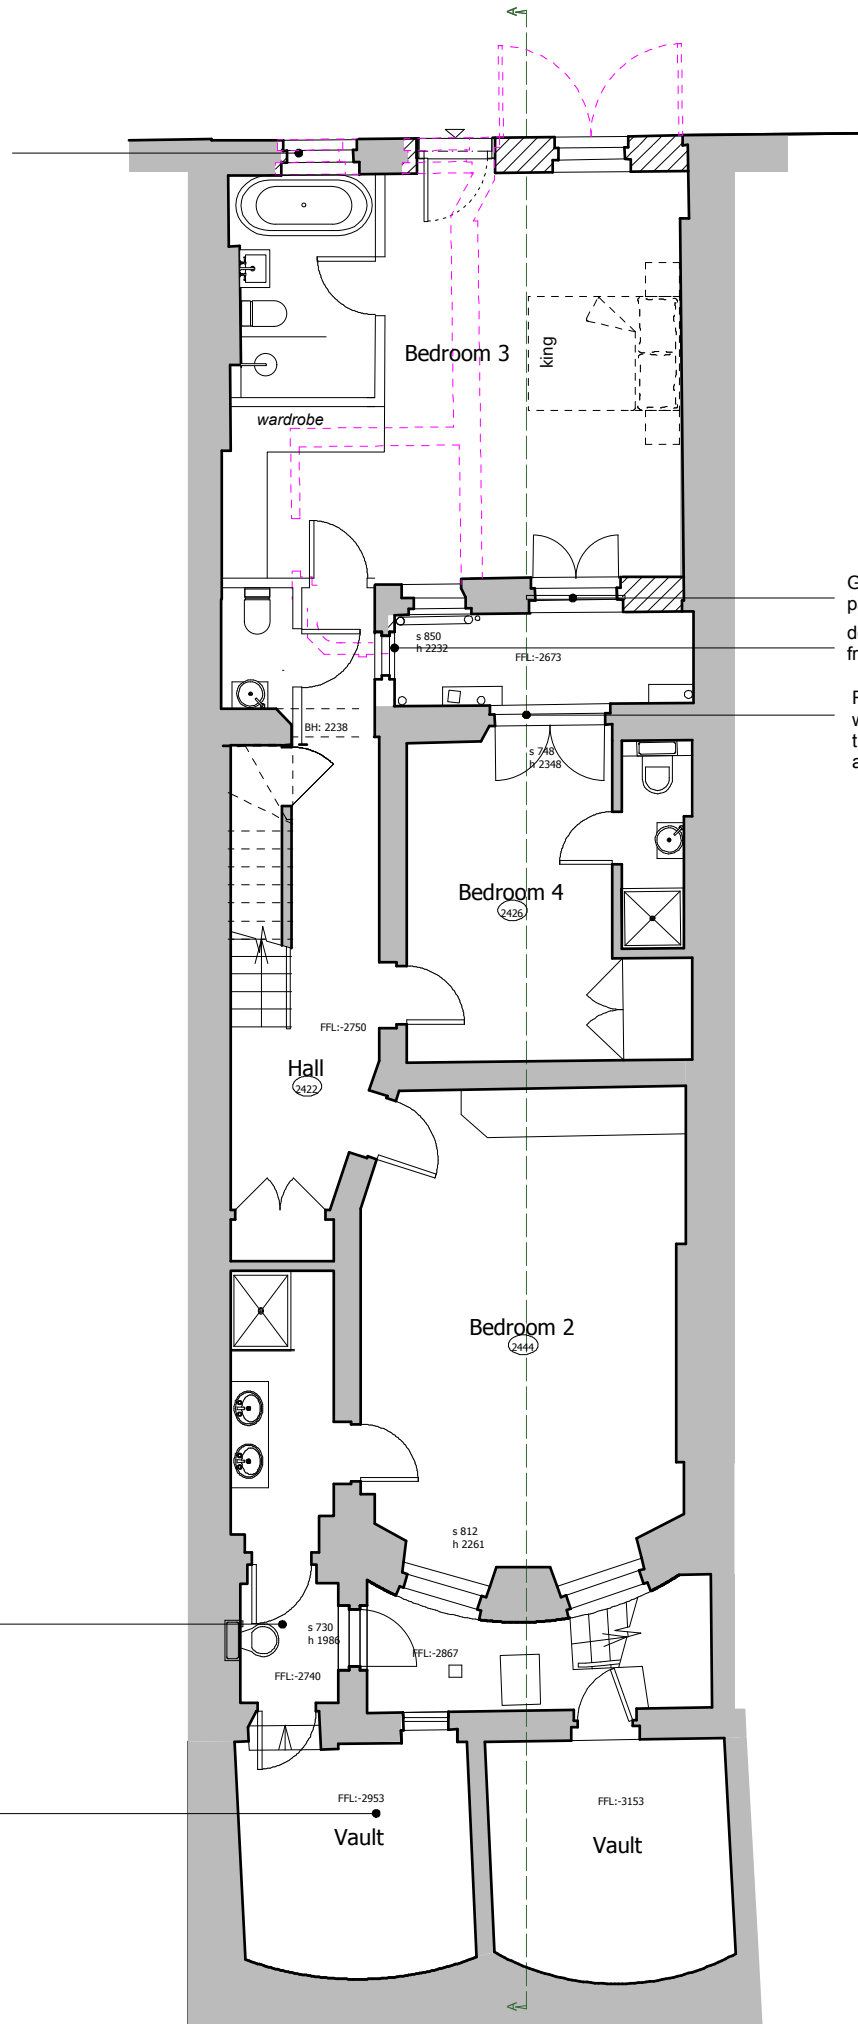


Garage door infilled and new painted timber framed french doors
door infilled and new painted timber framed casement window

Rear window cill dropped and window replaced with painted timber framed french doors to access patio

window removed to create new door opening to lower ground light well for secondary emergency egress

new painted timber framed sash window to infilled door opening, for vault storage room

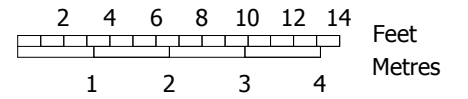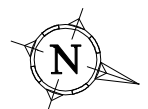

DATE:	REVISION:	REVISION COMMENTS:	AUTHOR:	CHECKED:
25/04/22	-	First issue	VP	GT

Flat 1, 38 Montagu Square and 22 Bryanston Mews East
DRAWING NAME:
PROPOSED LOWER GROUND FLOOR

PROJECT NO: **P1053** DRAWING NO: **PL100** REVISION: **-** SCALE @ SIZE: **1:100 @ A3**

START DATE: **JULY 2022** FIRST AUTHOR: **NN**

PEEK | Architecture + Design Ltd
Address: 12-13 Poland Street, London, W1F 8QB
Web: www.peekarchitecture.co.uk | Email: georgina@peekarchitecture.co.uk | Tel: 0207 734 3094