


**Lancaster Gate - Site Analysis existing locations of air condenser external units**



**Lancaster Gate - Typical air condenser external units locations**

**Roof Installation**  
View from Flat E

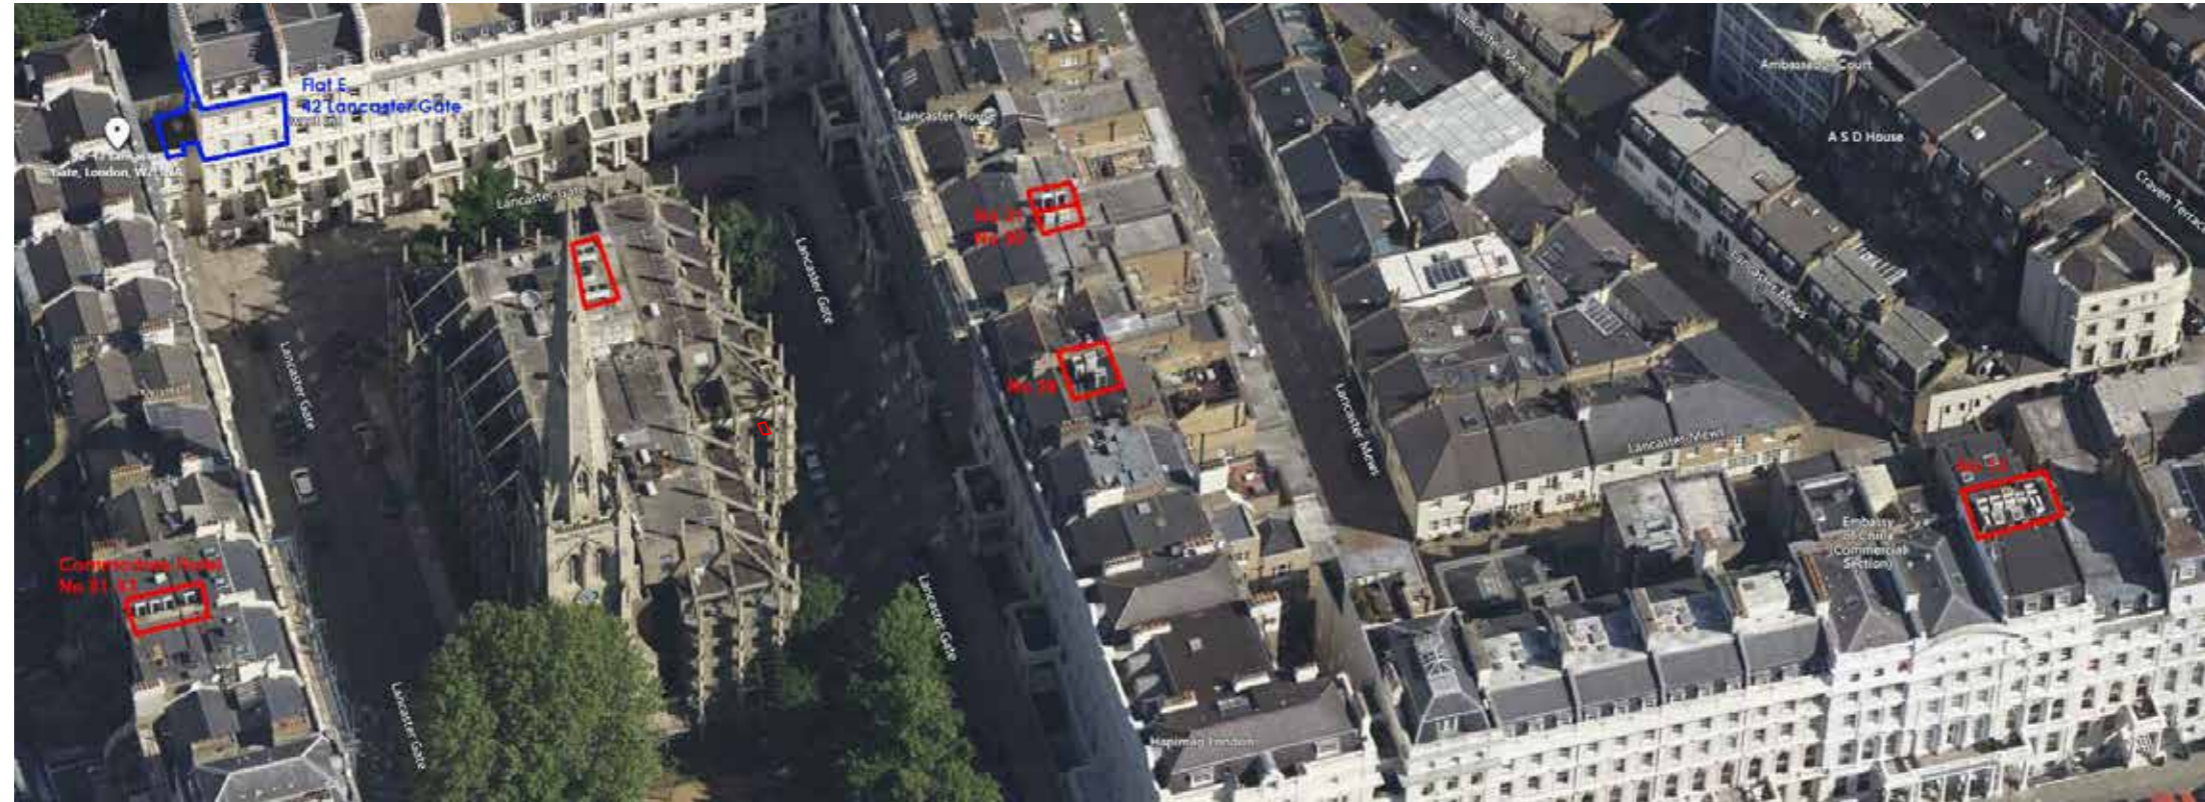

**Terrace and Facade Installation**


**Facade installation**

**Terrace installation**



**Flat Roof installation**

**Facade installation**

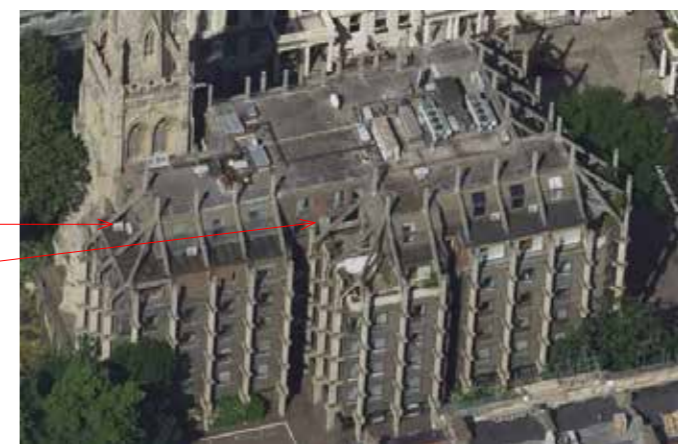

**NOTES**

SCALING FOR PLANNING PURPOSES ONLY.  
ALL DIMENSIONS TO BE CHECKED ON SITE.  
WORK TO BE CARRIED OUT IN ACCORDANCE WITH BYE-LAWS AND REGULATIONS OF LOCAL AUTHORITIES AND STATUTORY UNDERTAKERS.  
THIS DRAWING MAY INCORPORATE INFORMATION FROM OTHER PROFESSIONALS. KTB CANNOT ACCEPT RESPONSIBILITY FOR THE INTEGRITY AND ACCURACY OF SUCH INFORMATION.  
DRAWINGS, SPECIFICATIONS AND SCHEDULES ARE TO BE READ IN CONJUNCTION WITH ALL RELEVANT ARCHITECTS AND CONSULTANTS DRAWINGS AND SPECIFICATIONS.  
PRINT PDF OF THE DWG IN ACTUAL SIZE.

REV	NOTES	DATE	BY
A	ISSUED FOR PLANNING	19.07.2022	DA

STATUS <b>PLANNING</b>
PROJECT 42 Lancaster Gate Flat E
TITLE Site Analysis
SCALE AT A3: N.T.S.

KTB architecture  
 15 Theed Street  
 London  
 SE1 8ST  
 1 + 44 (0)20 7207 4903  
 w ktbarchitecture.com  
 e hello@ktbarchitecture.com  
 DWG NUM **LST\_003** REV **A**

