





NOTES

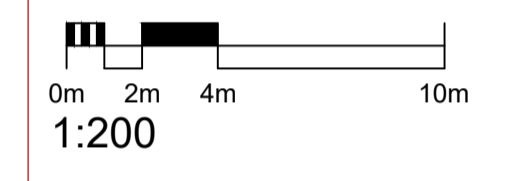

© copyright
ARCI doodle
 Chartered Architectural Technologist
 and Building Engineers

161 High street
 Hull
 HU1 1NQ
 t. 0800 4480588
 m. 07850 328163
 e. ready2extend@gmail.com

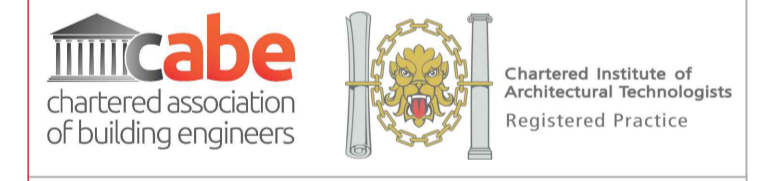

Client
 MS S DAHLING

Job Title
 Access Road to Barns

Drawing Title
 Access Details
 AS PROPOSED

Status
 PLANNING PERMISSION

Scale 1 : 200 Date FEB 2022

Drawn By RH Checked RH Approved RH

Drg. No. 22-101-006-106 Rev

A1 - ORIGINAL SHEET SIZE