


Slurry Bed

Existing Block Plan
(Scale 1:500)

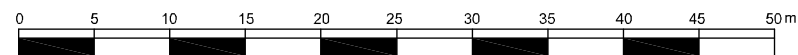

A M Design

Nine Acres, Buntingford, Cambridgeshire, CB37 9JW
Tel: 07768979775 | Email: alexandramock@am-design.co.uk
Web: www.am-design.co.uk

Site Address: East Ash Farm, Bradworthy

Drawing Title: Existing Block Plan

Drawing No: 140.21.002

Scale: As noted at @A3

Date: March 2022

Client: Ludwell A G & Son

Revisions: