


North Runcton Caravan Site, New Road, North Runcton, Kings Lynn, PE33 0QR

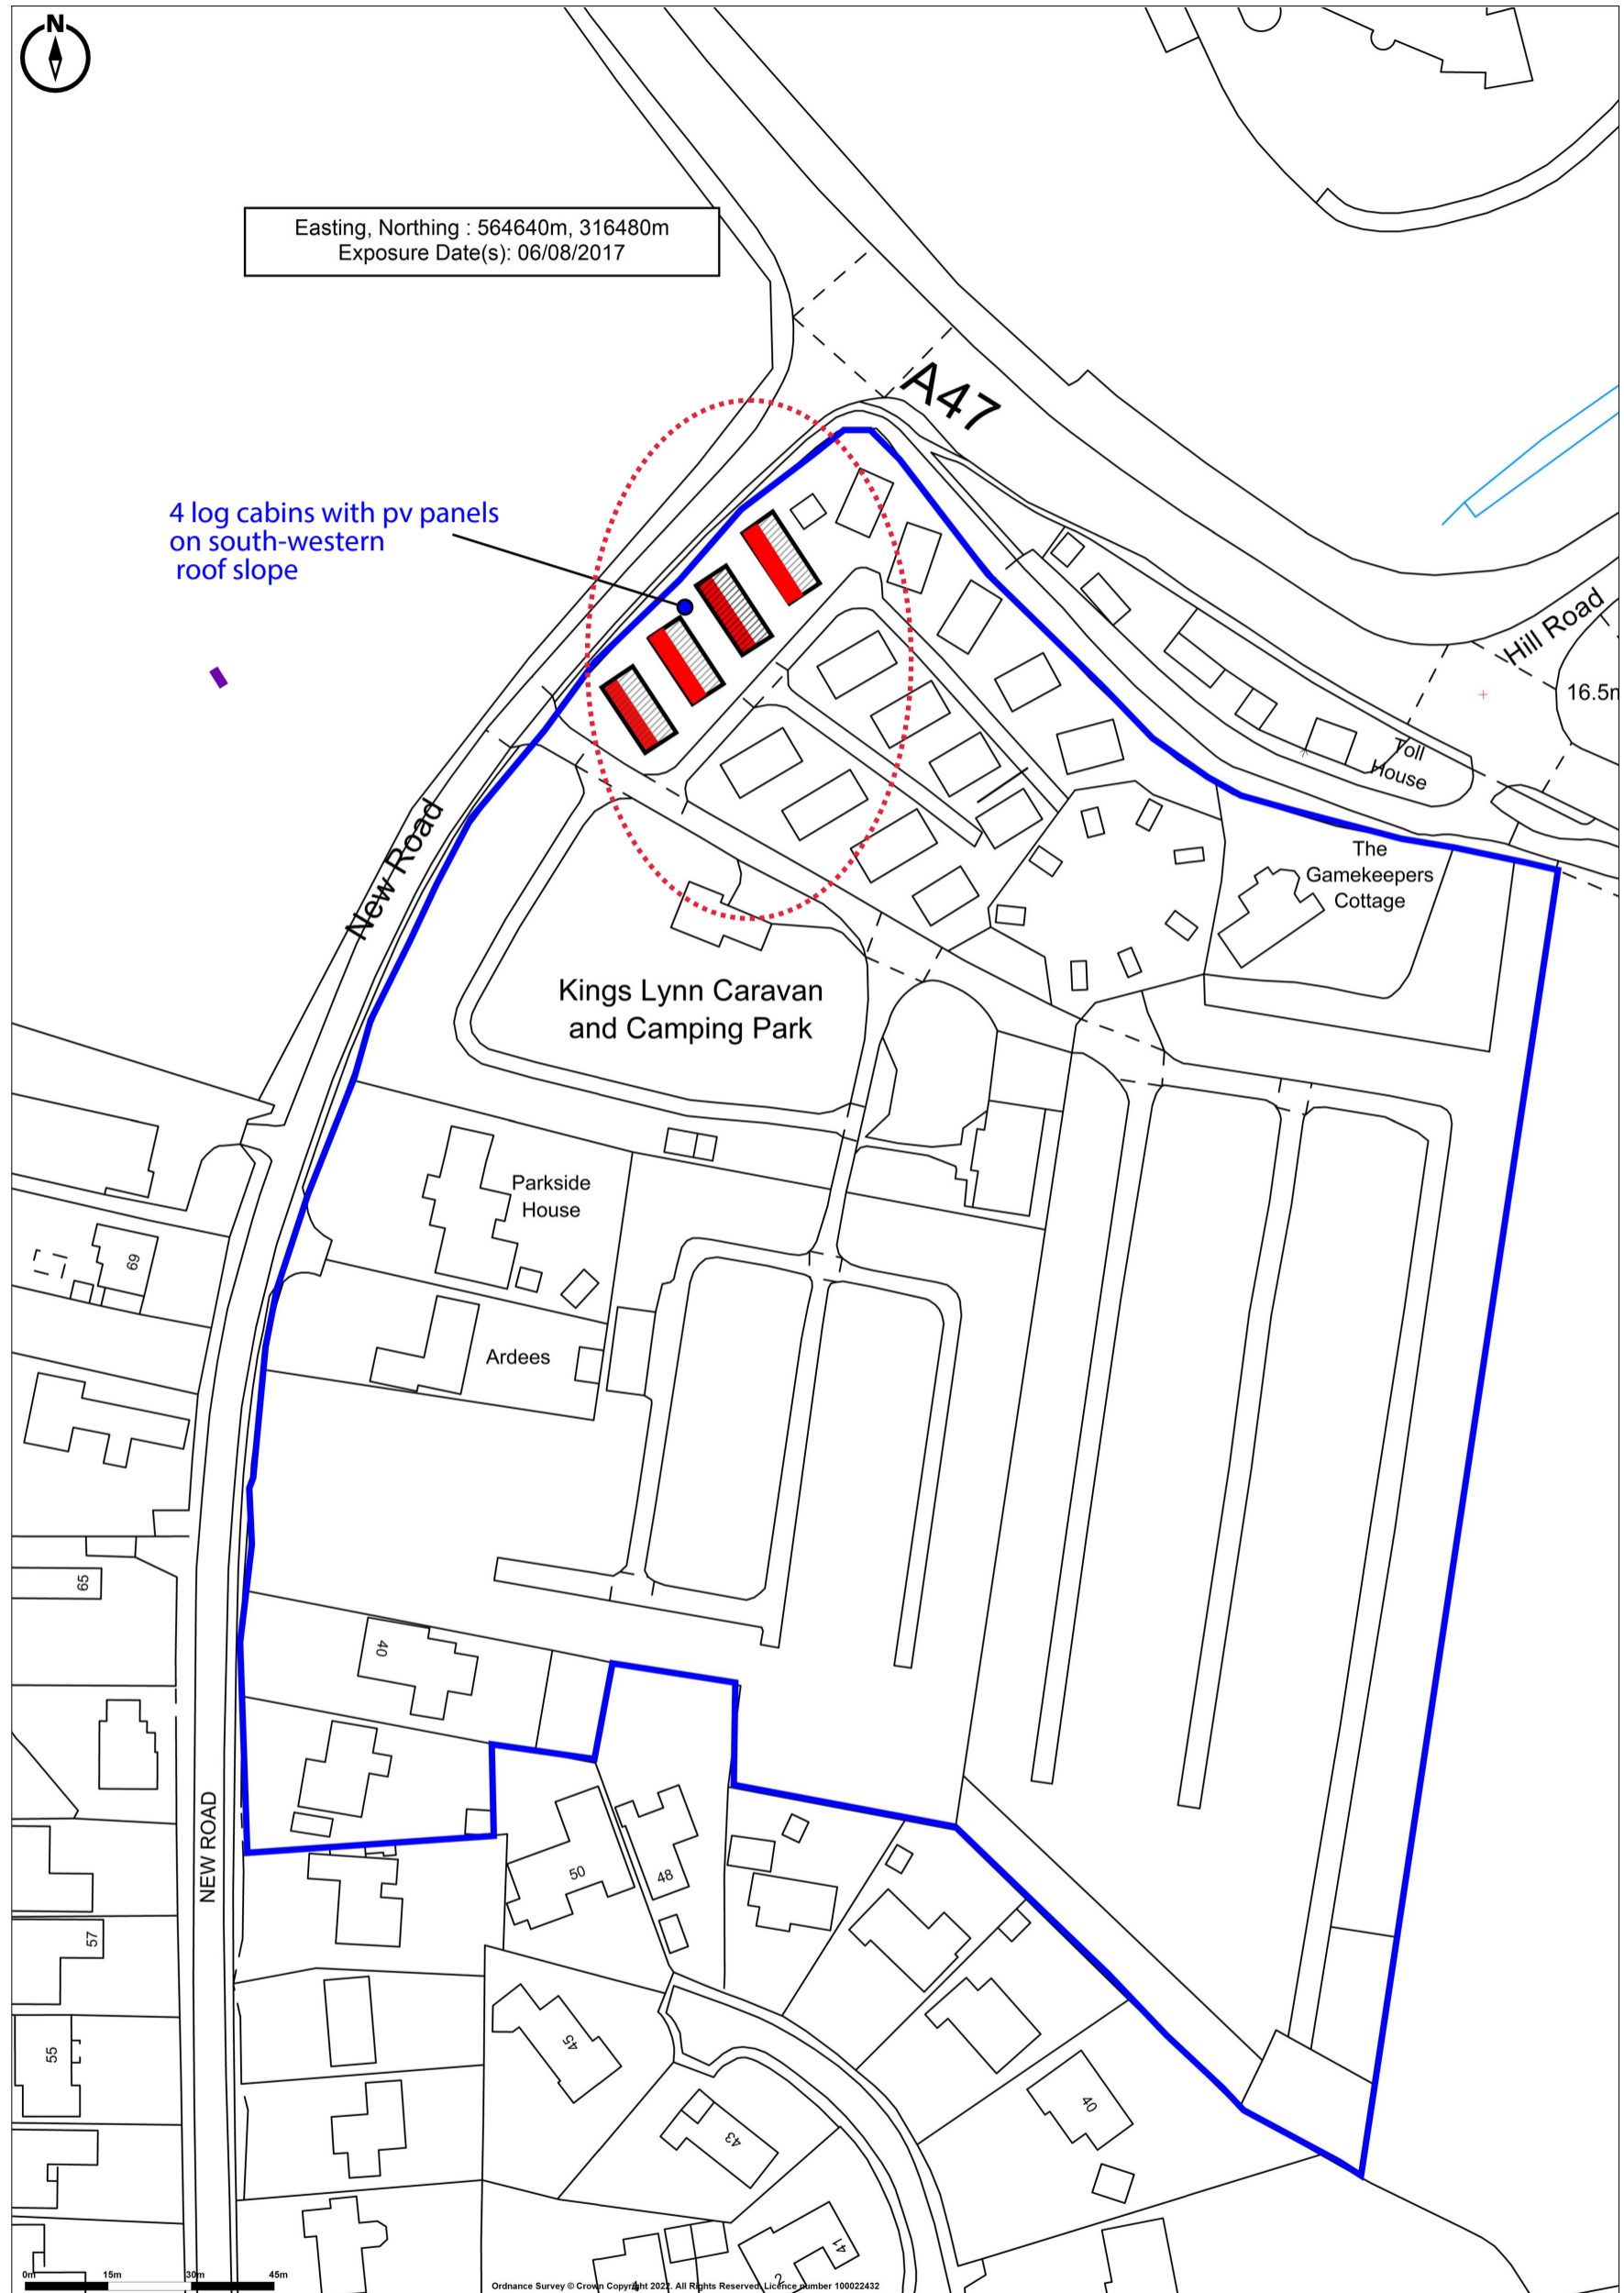

Drawing 1- Location plan and location of Solar PV cells

Scale 1:1250 @ Print Size A3