



Uantwof

Stable Door Details

West
Elevation

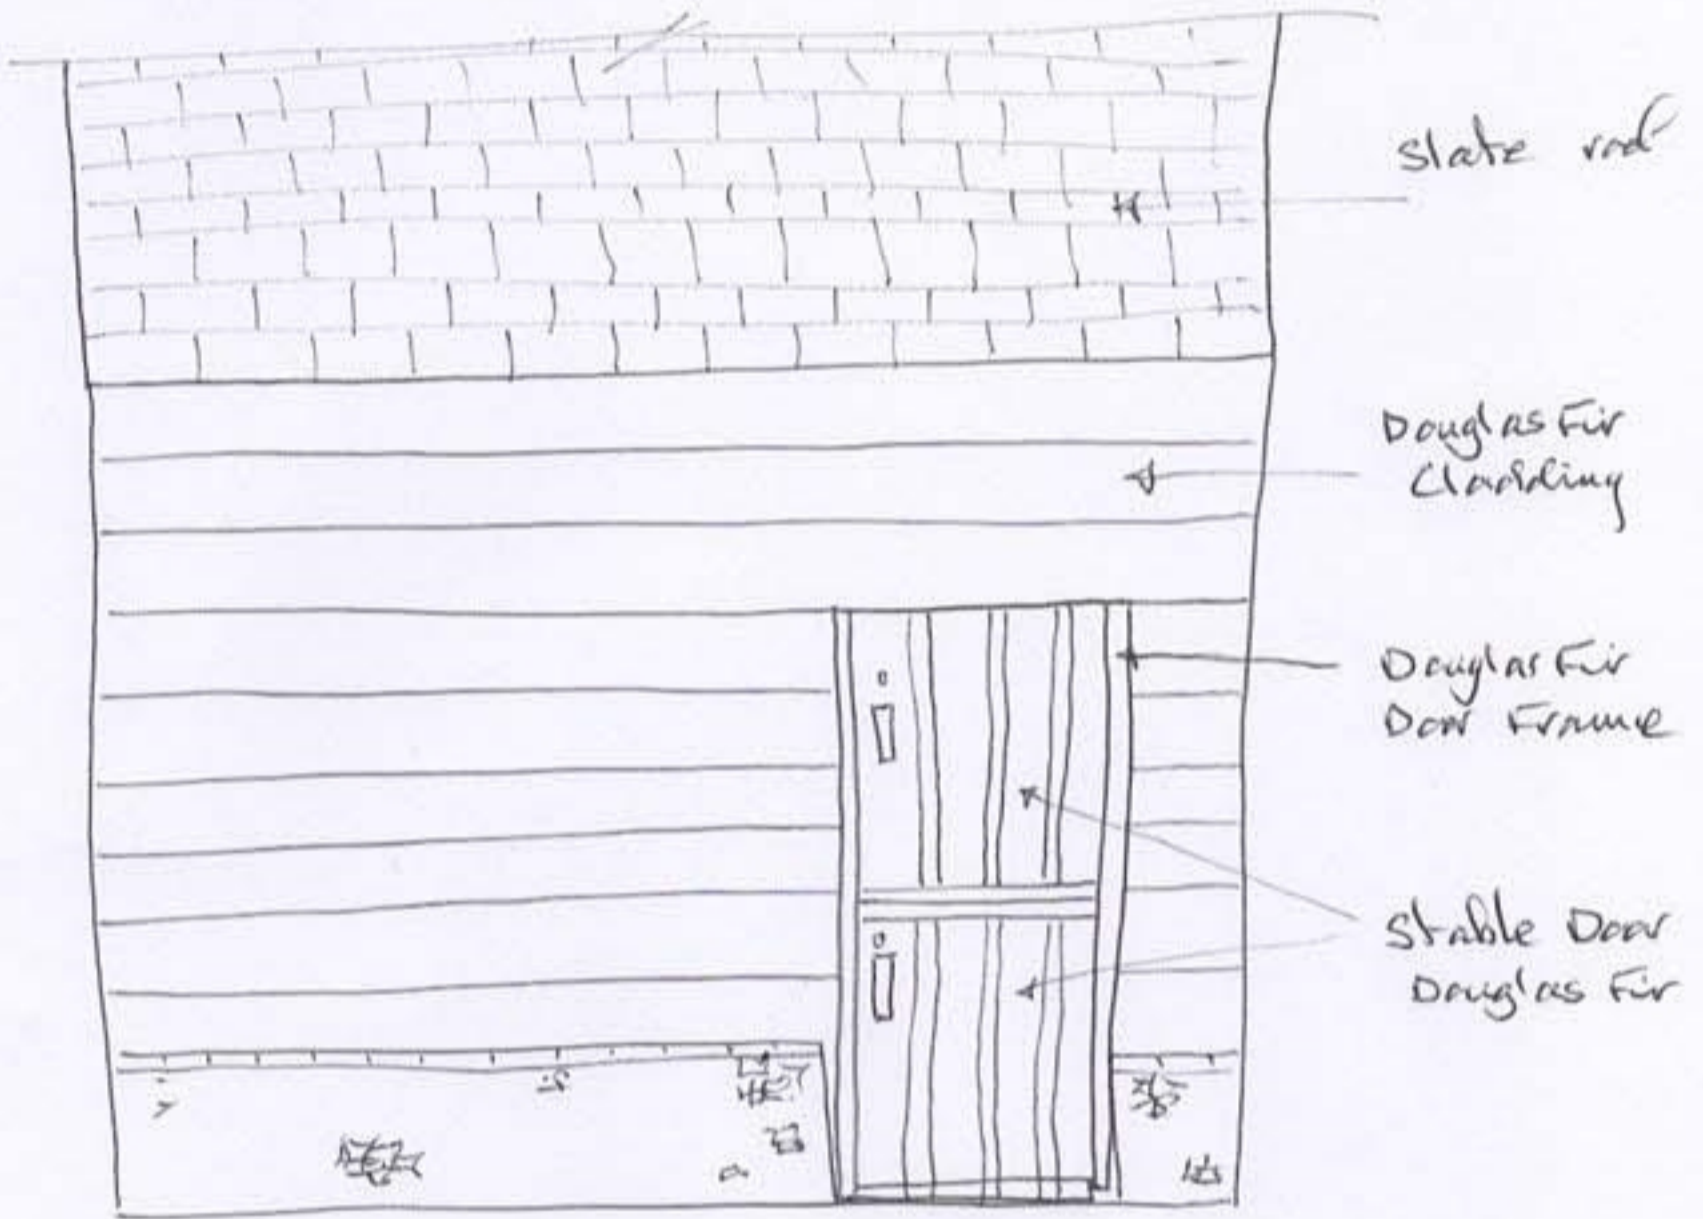

Front of Doors

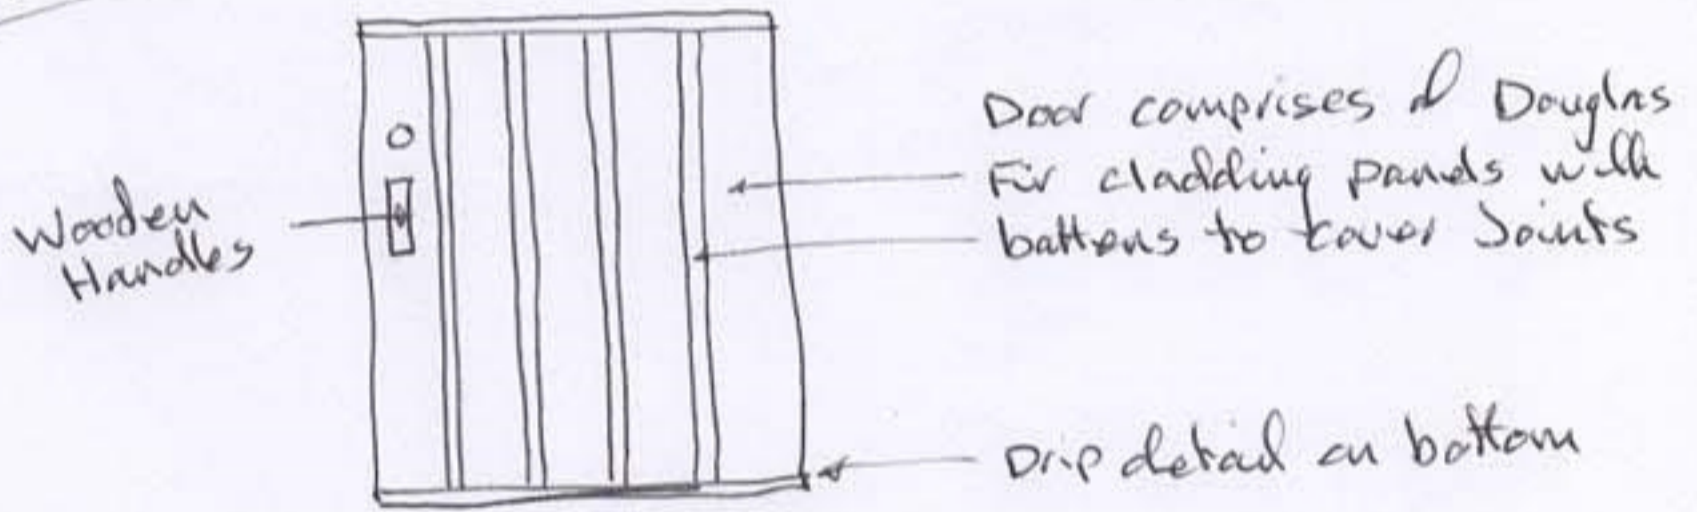

Section/Plan
Back of Doors

