


LAND WITHIN THE APPLICANT'S OWNERSHIP
HIGHLIGHTED IN BLUE
17,989msq

LAND AREA WHERE PROPOSED DEVELOPMENT
IS TAKING PLACE IN RED
919msq

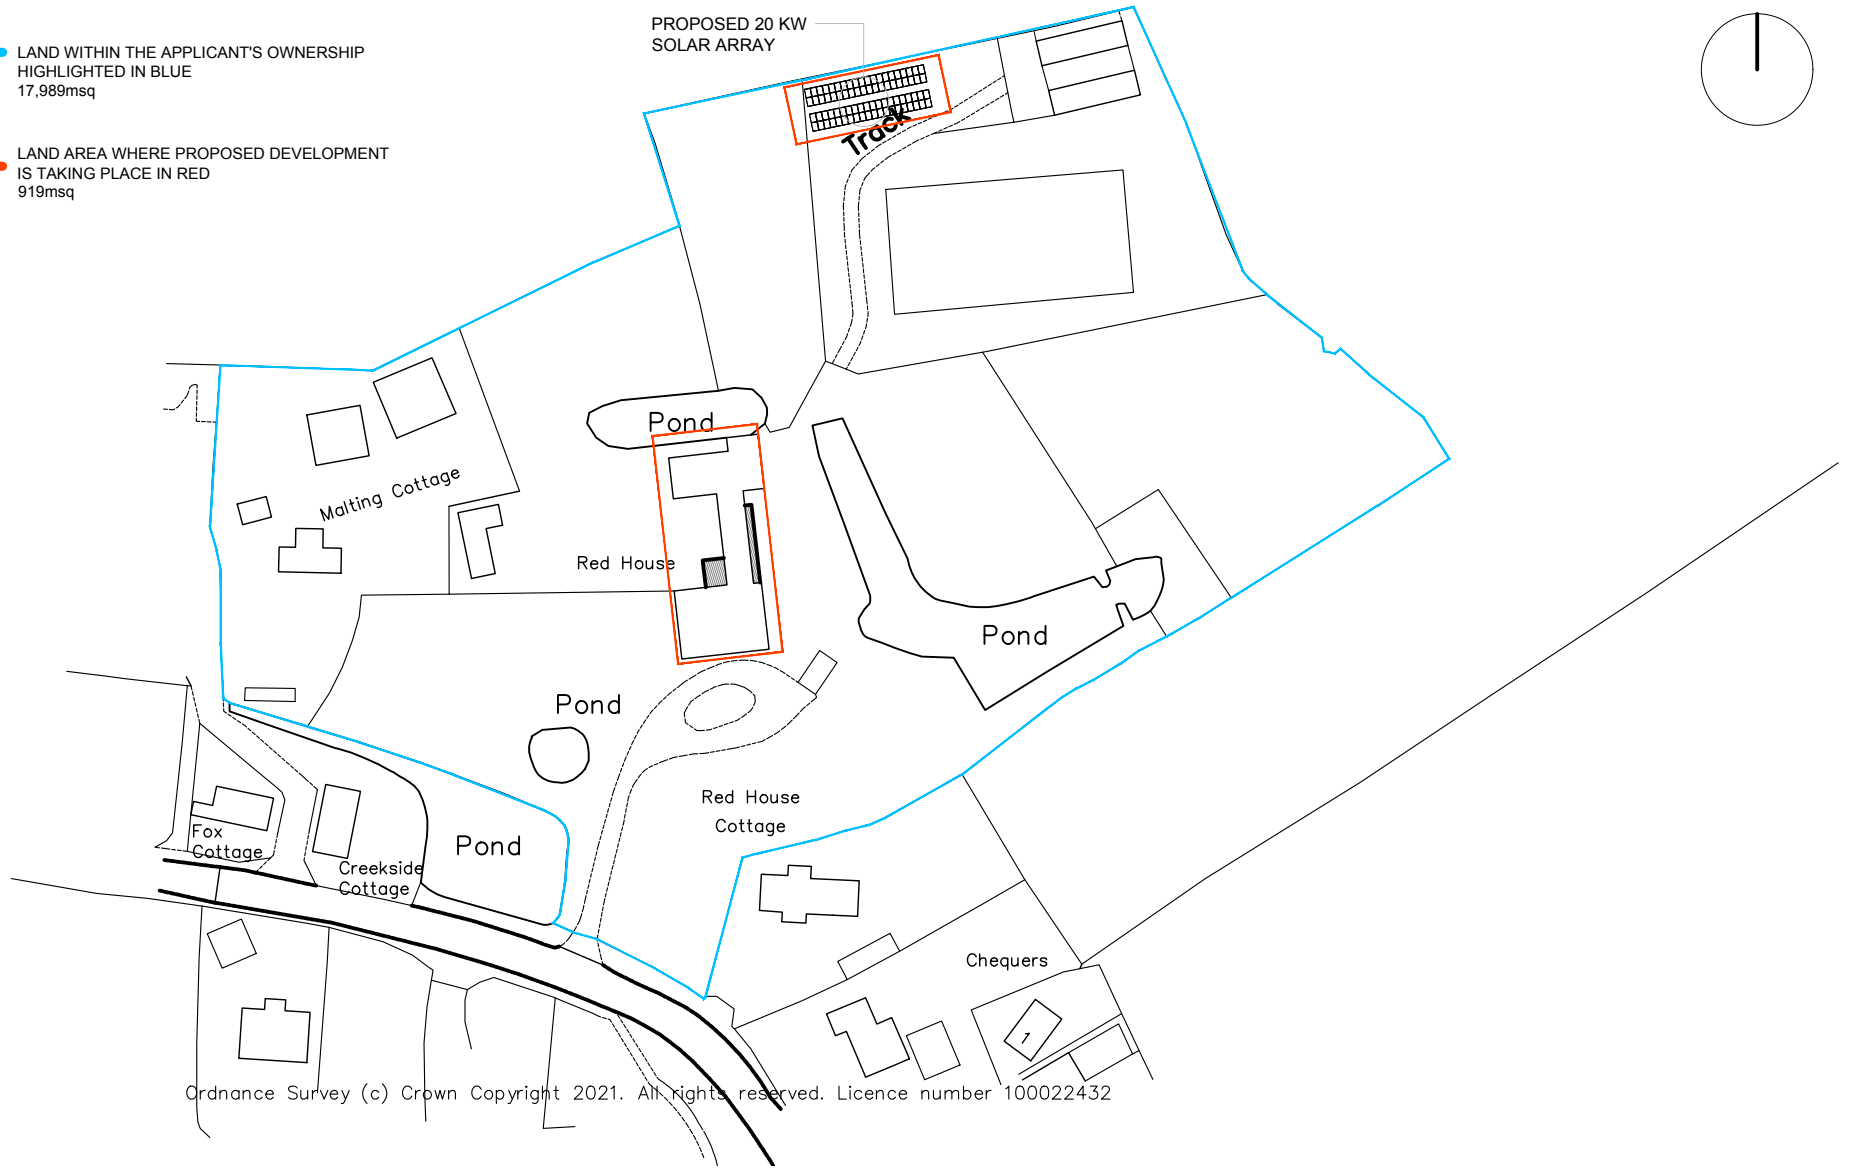

Ordnance Survey (c) Crown Copyright 2021. All rights reserved. Licence number 100022432

A	08.08.22	Amendment to show where proposed development is taking place
Rev.	Date	Amendment

CLIENT Mr & Mrs Sheard	PROJECT NO. 2021/038	DRAWING No. 2021-010	PROJECT THE RED HOUSE, SHOP STREET, WORLINGWORTH, SUFFOLK, IP137HX	DESCRIPTION PROPOSED SITE LOCATION PLAN	SCALE 1:1250 @ A4	DATE 03.01.2022	DRAWN BY WLP	ROB PEARCE ARCHITECTS Rob Pearce Architects The Old Post Office Earl Soham Suffolk IP13 7RT Tel: 01728 685887 Email: rob.pearce@framroadband.com Website: www.robpearcearchitect
---------------------------	-------------------------	-------------------------	--	---	----------------------	--------------------	-----------------	---