


This drawing is COPYRIGHT. It must not be reproduced or disclosed to third parties without our prior permission. Do not scale from this drawing, or, interrogate and use electronic information.

Any discrepancies should be reported immediately.

Any surveyed information incorporated within this drawing cannot be guaranteed as accurate unless confirmed by a fixed dimension. All dimensions are in millimetres unless noted otherwise.

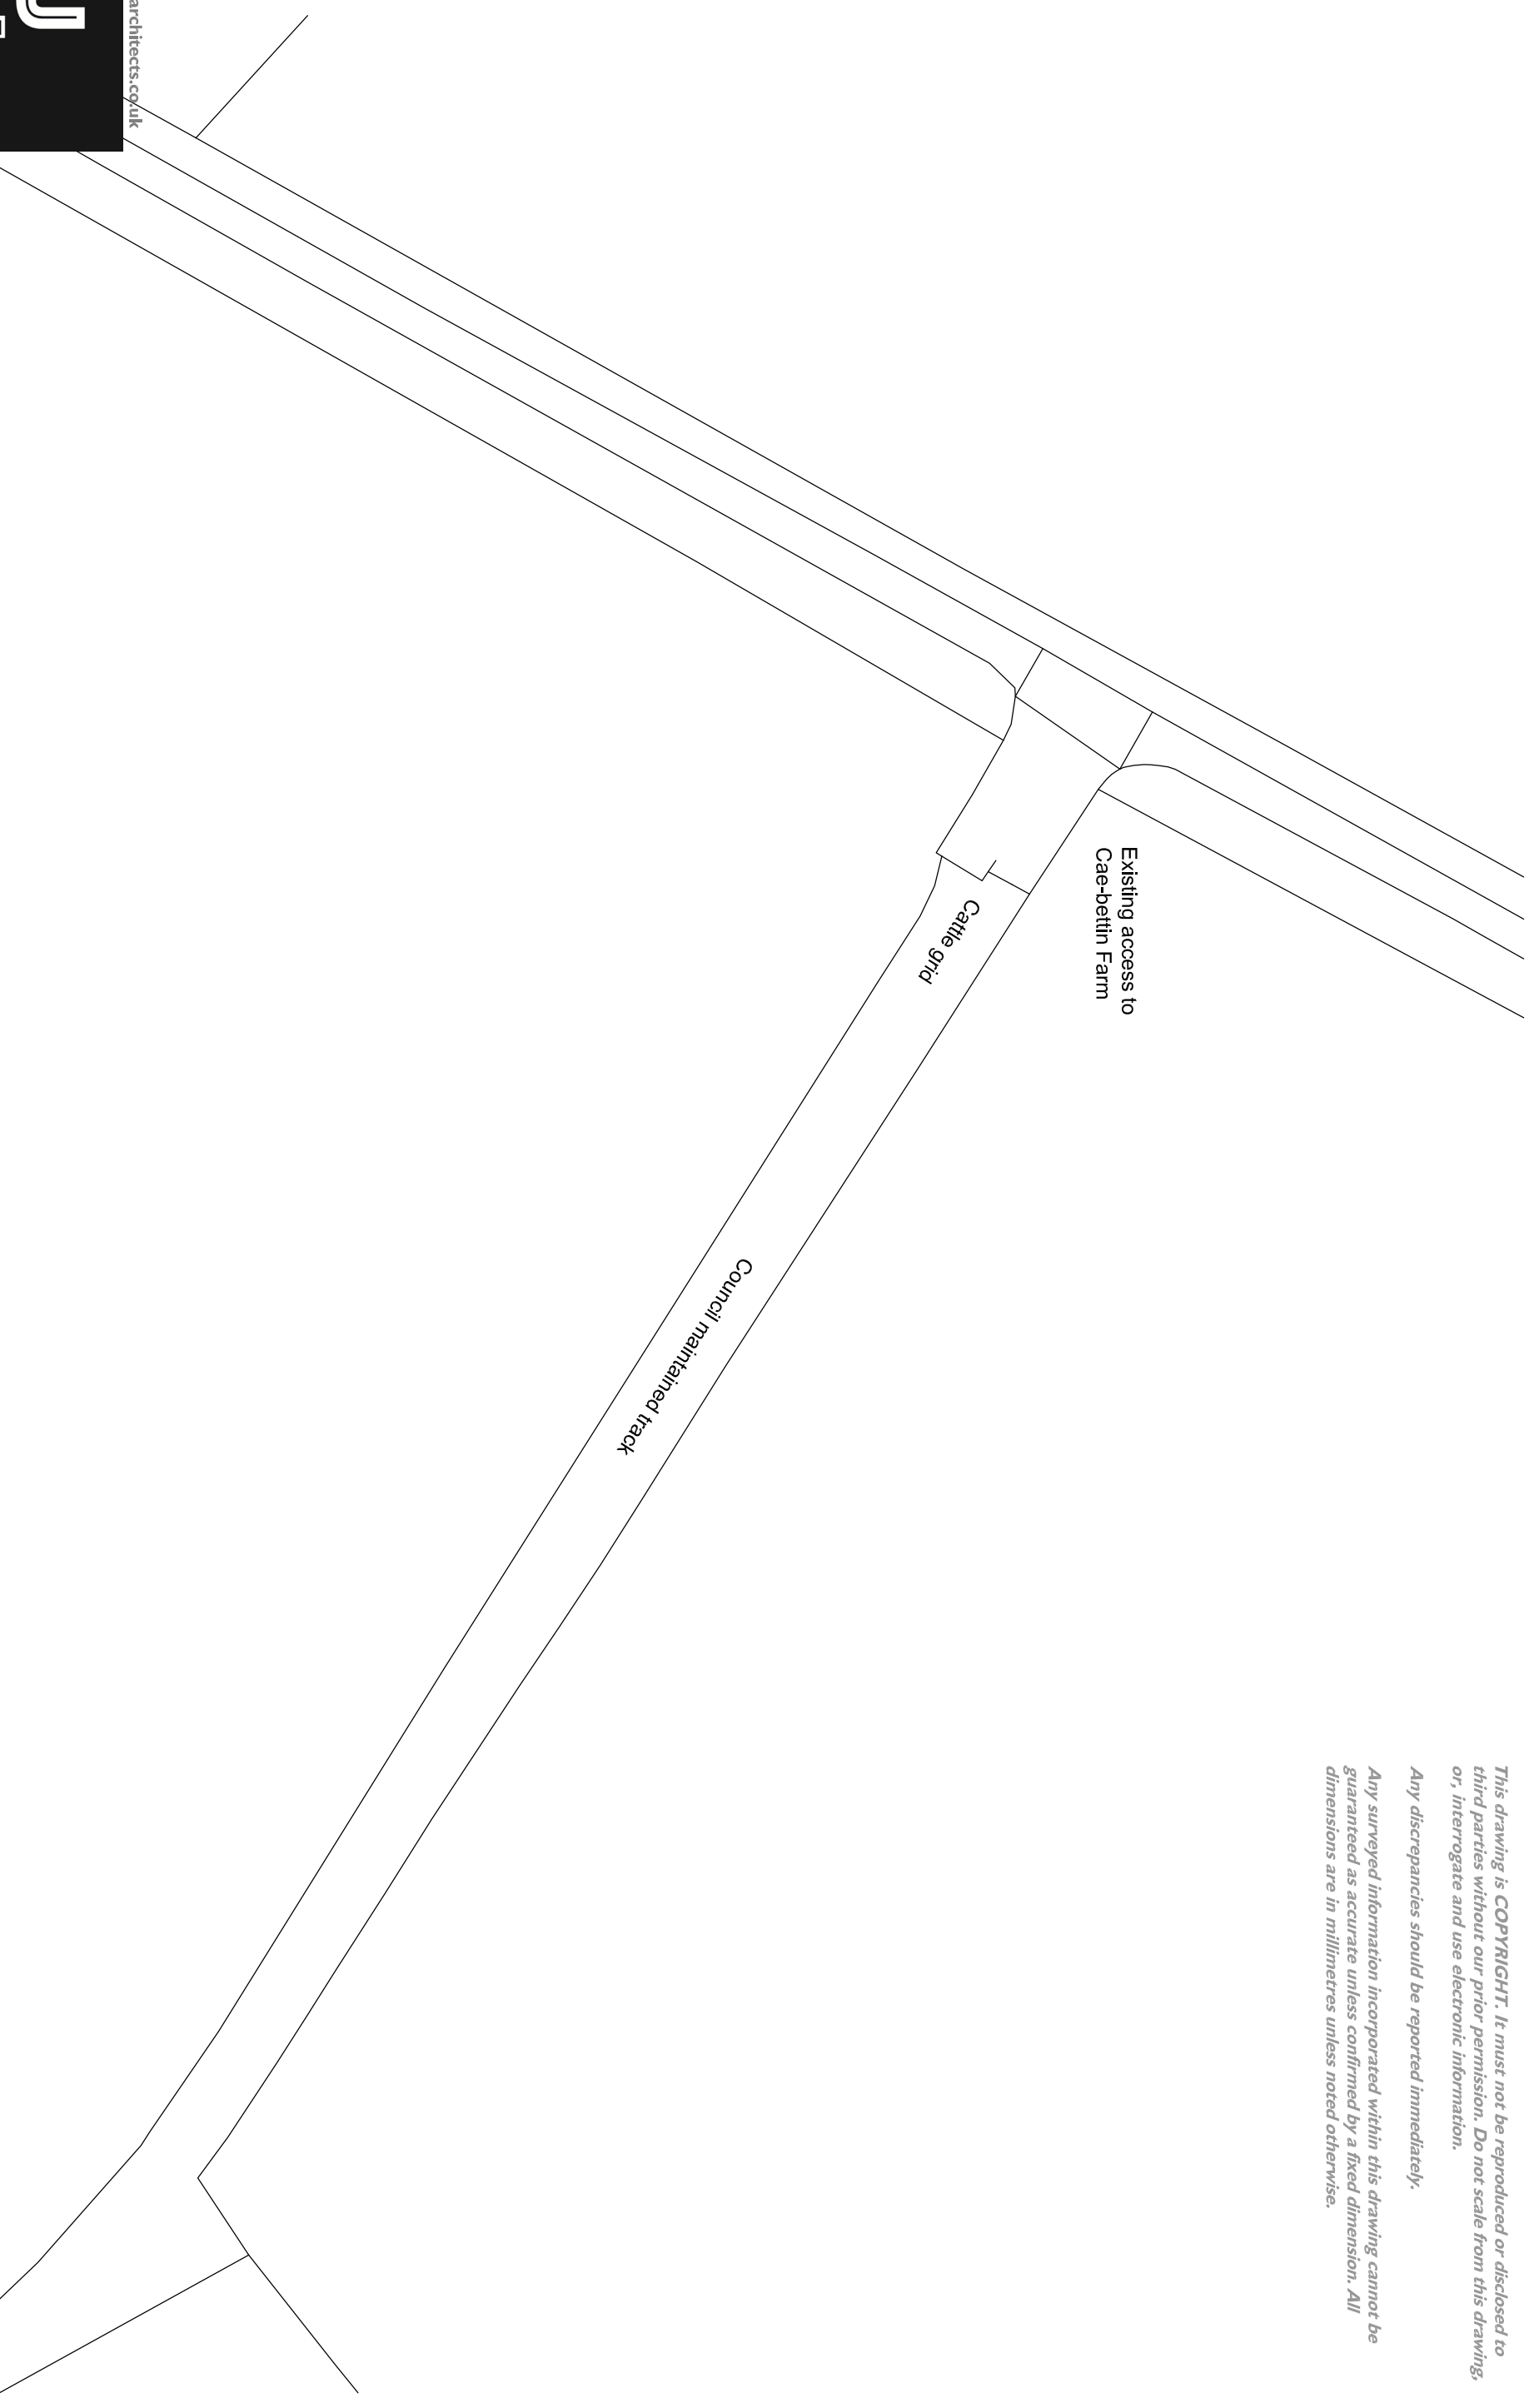

Head Office
29 Broad Street
Newtown
Powys
SY16 2BQ
t - 01686 610311
w - www.hughesarchitects.co.uk



Project :- **New Agricultural Workers Dwelling Adjacent to Caebettin Farm, Kerry, Newtown, Powys, SY16 4PN**

Drawing Status :- **Pre-Application** Drawing Title :- **Existing Block Plan**

Scale :- **1:500@A3** Date **20.12.21**

Drawn by :- **NB** Checked :- **DH** Drawing No :- **W137.3a.3.002** Rev :- **-**