


Proposed Ground Floor @ 1:50

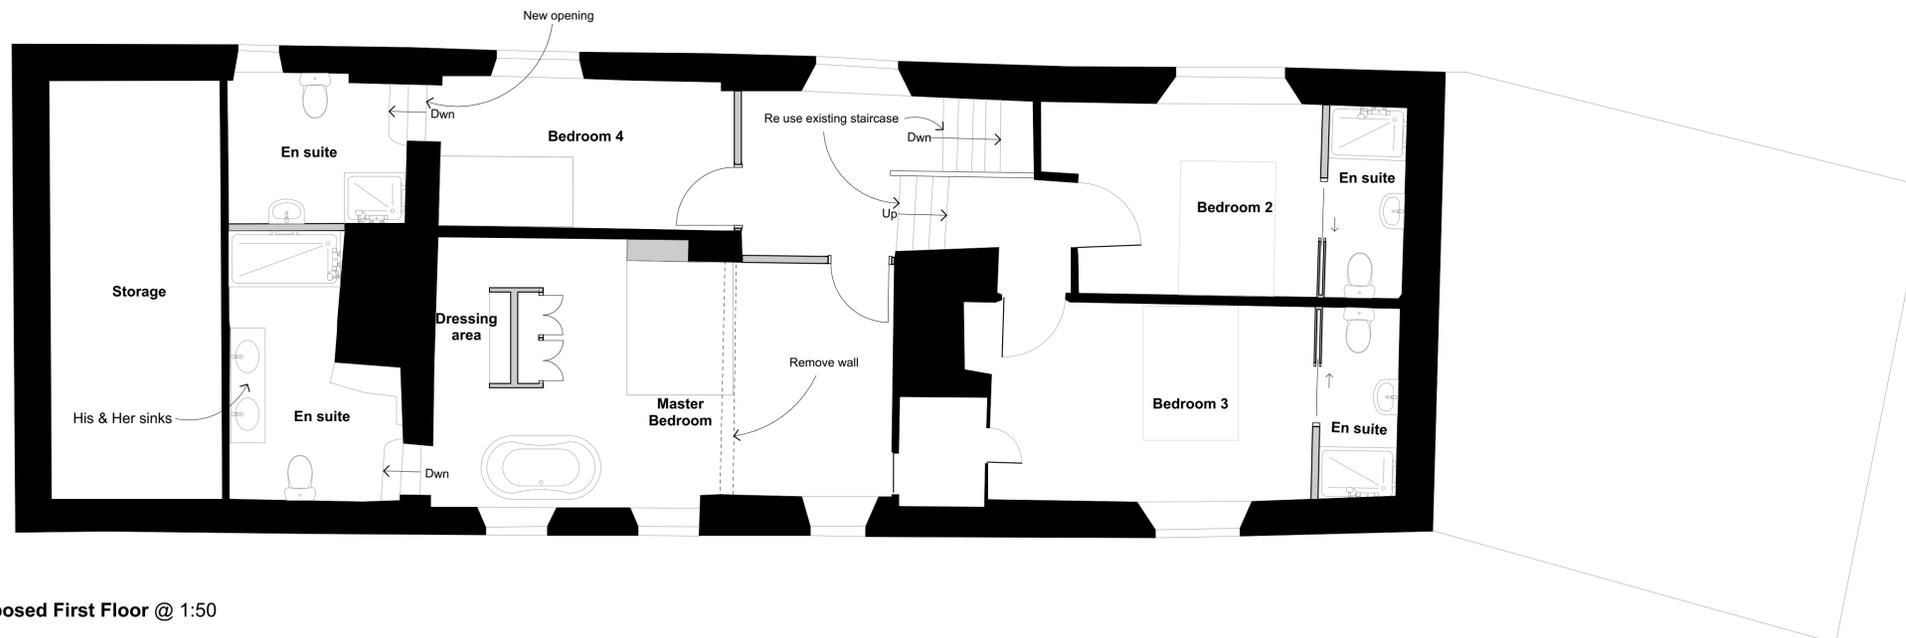

Proposed First Floor @ 1:50

DRAFT

Proposed Plans
 Project: Higher Seavington Farm - Stockland
 Drawing No: 168 PL 200 -
 Scale: 1:50 @A1

0 1 5
 Robinson Jary Architecture | Company No:10165823 | www.robinsonjary.co.uk

