


2,832



Proposed new door - D01

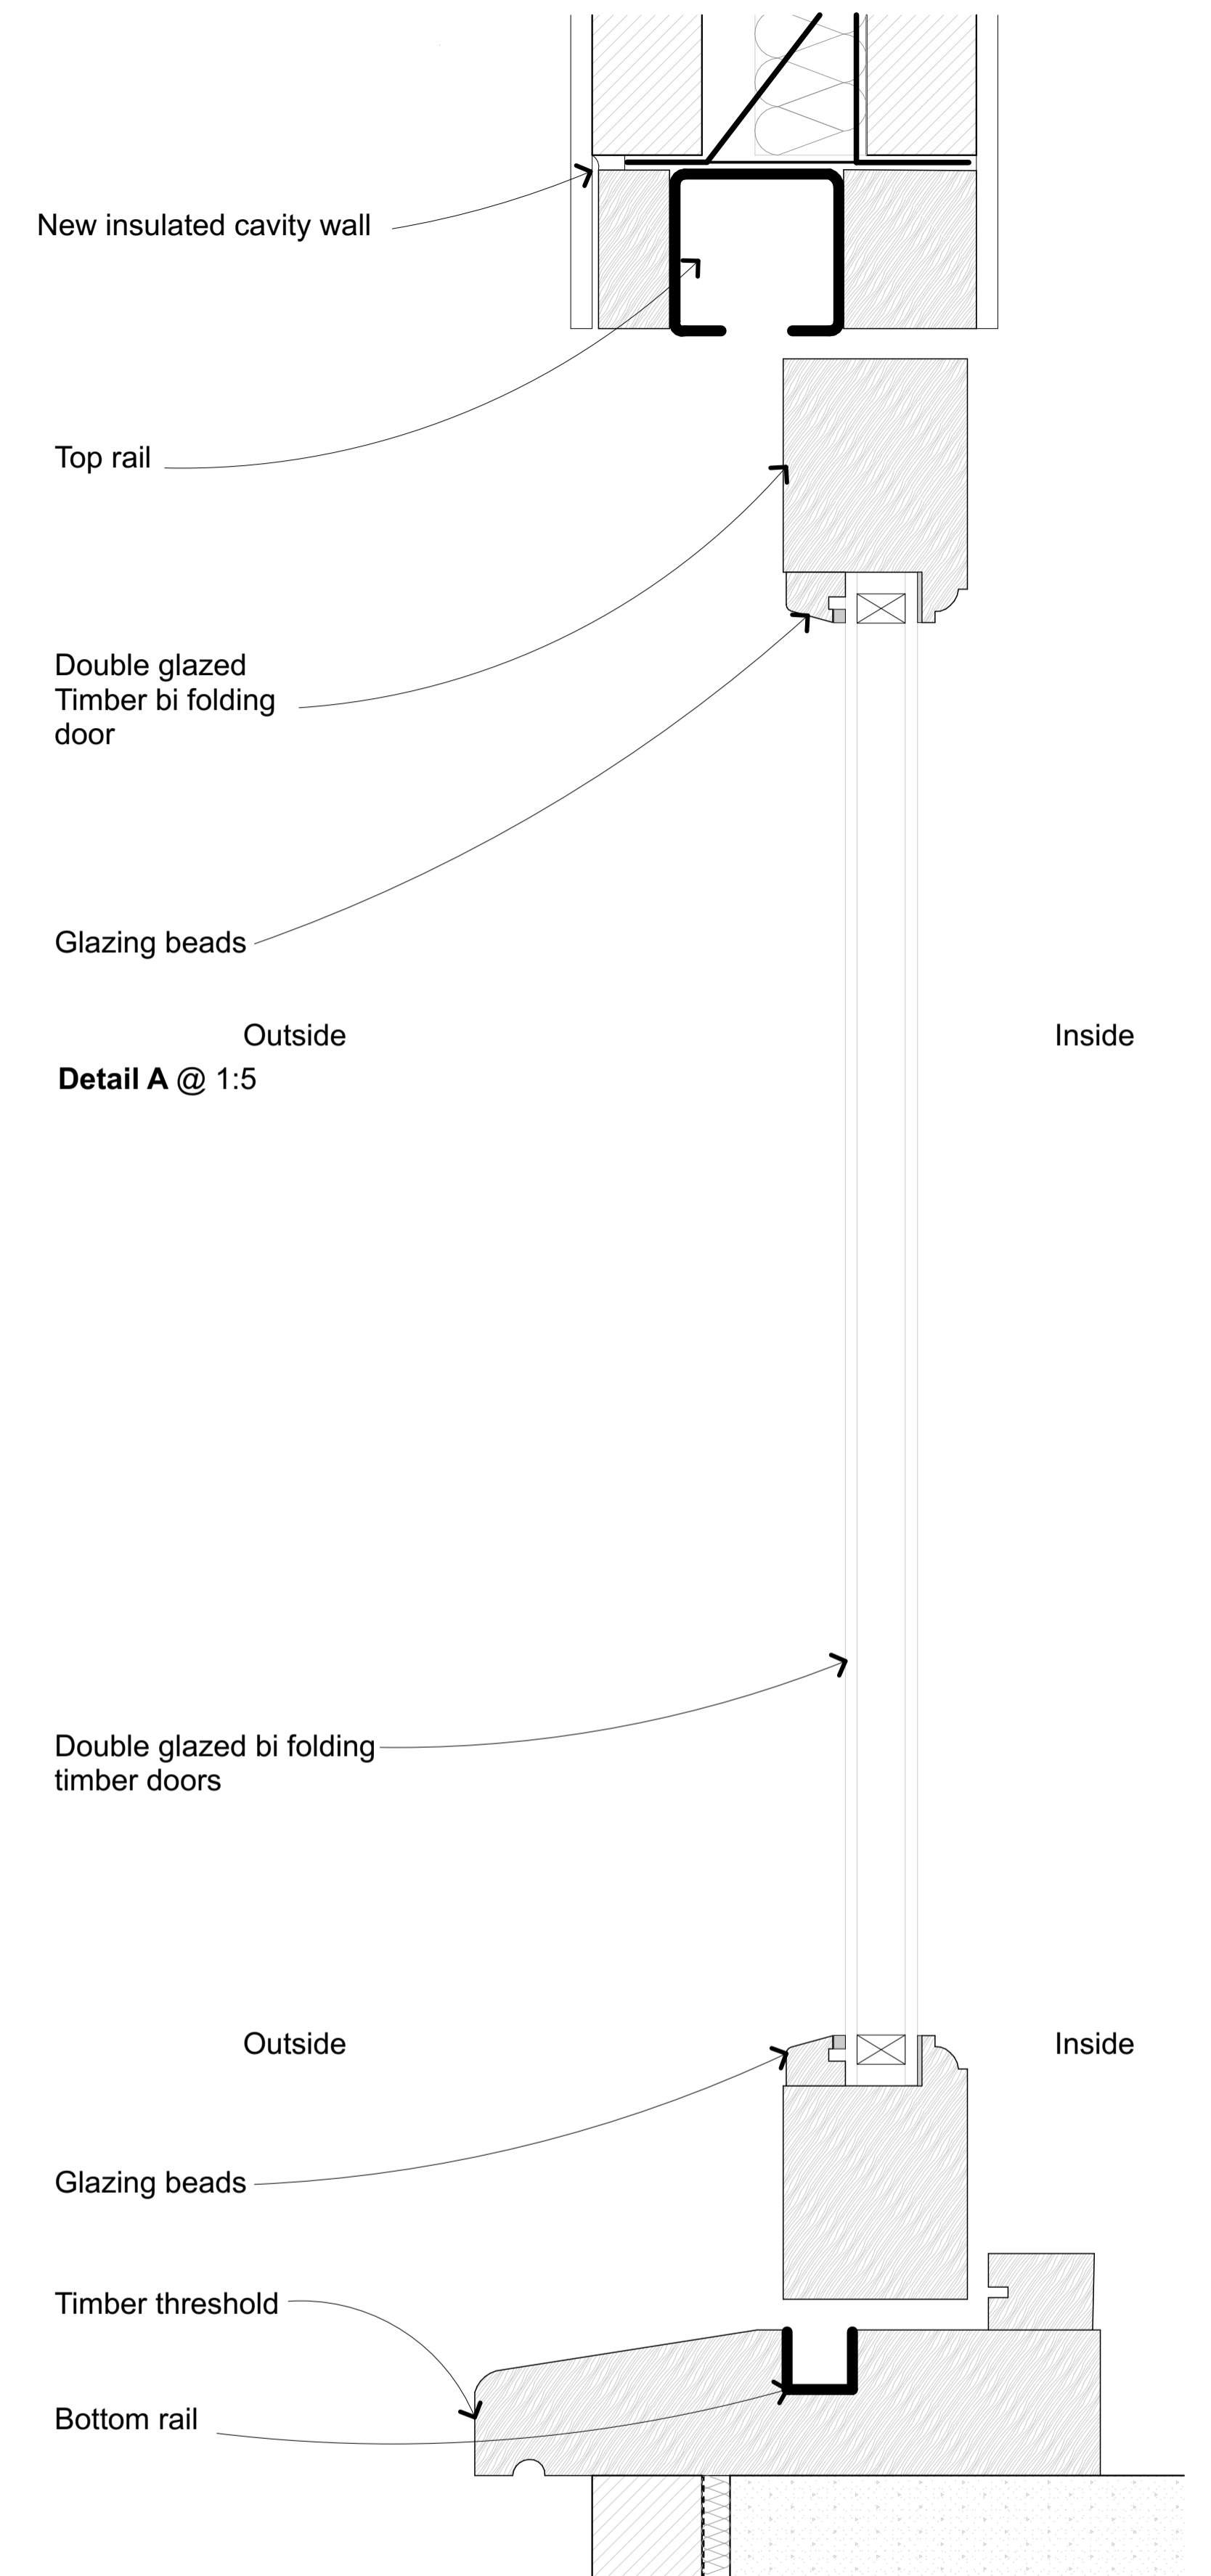

New insulated cavity wall

Top rail

Double glazed  
Timber bi folding  
door

Glazing beads

Outside  
Detail A @ 1:5

Inside

Double glazed bi folding  
timber doors

Outside

Inside

Glazing beads

Timber threshold

Bottom rail



Proposed new door plan - D01

**DRAFT**

**New door D01**  
Project: Higher Seavington Farm - Stockland  
Drawing No: 168 PL 304  
Scale: 1:5 @ A1