




Ground Floor @ 1:20

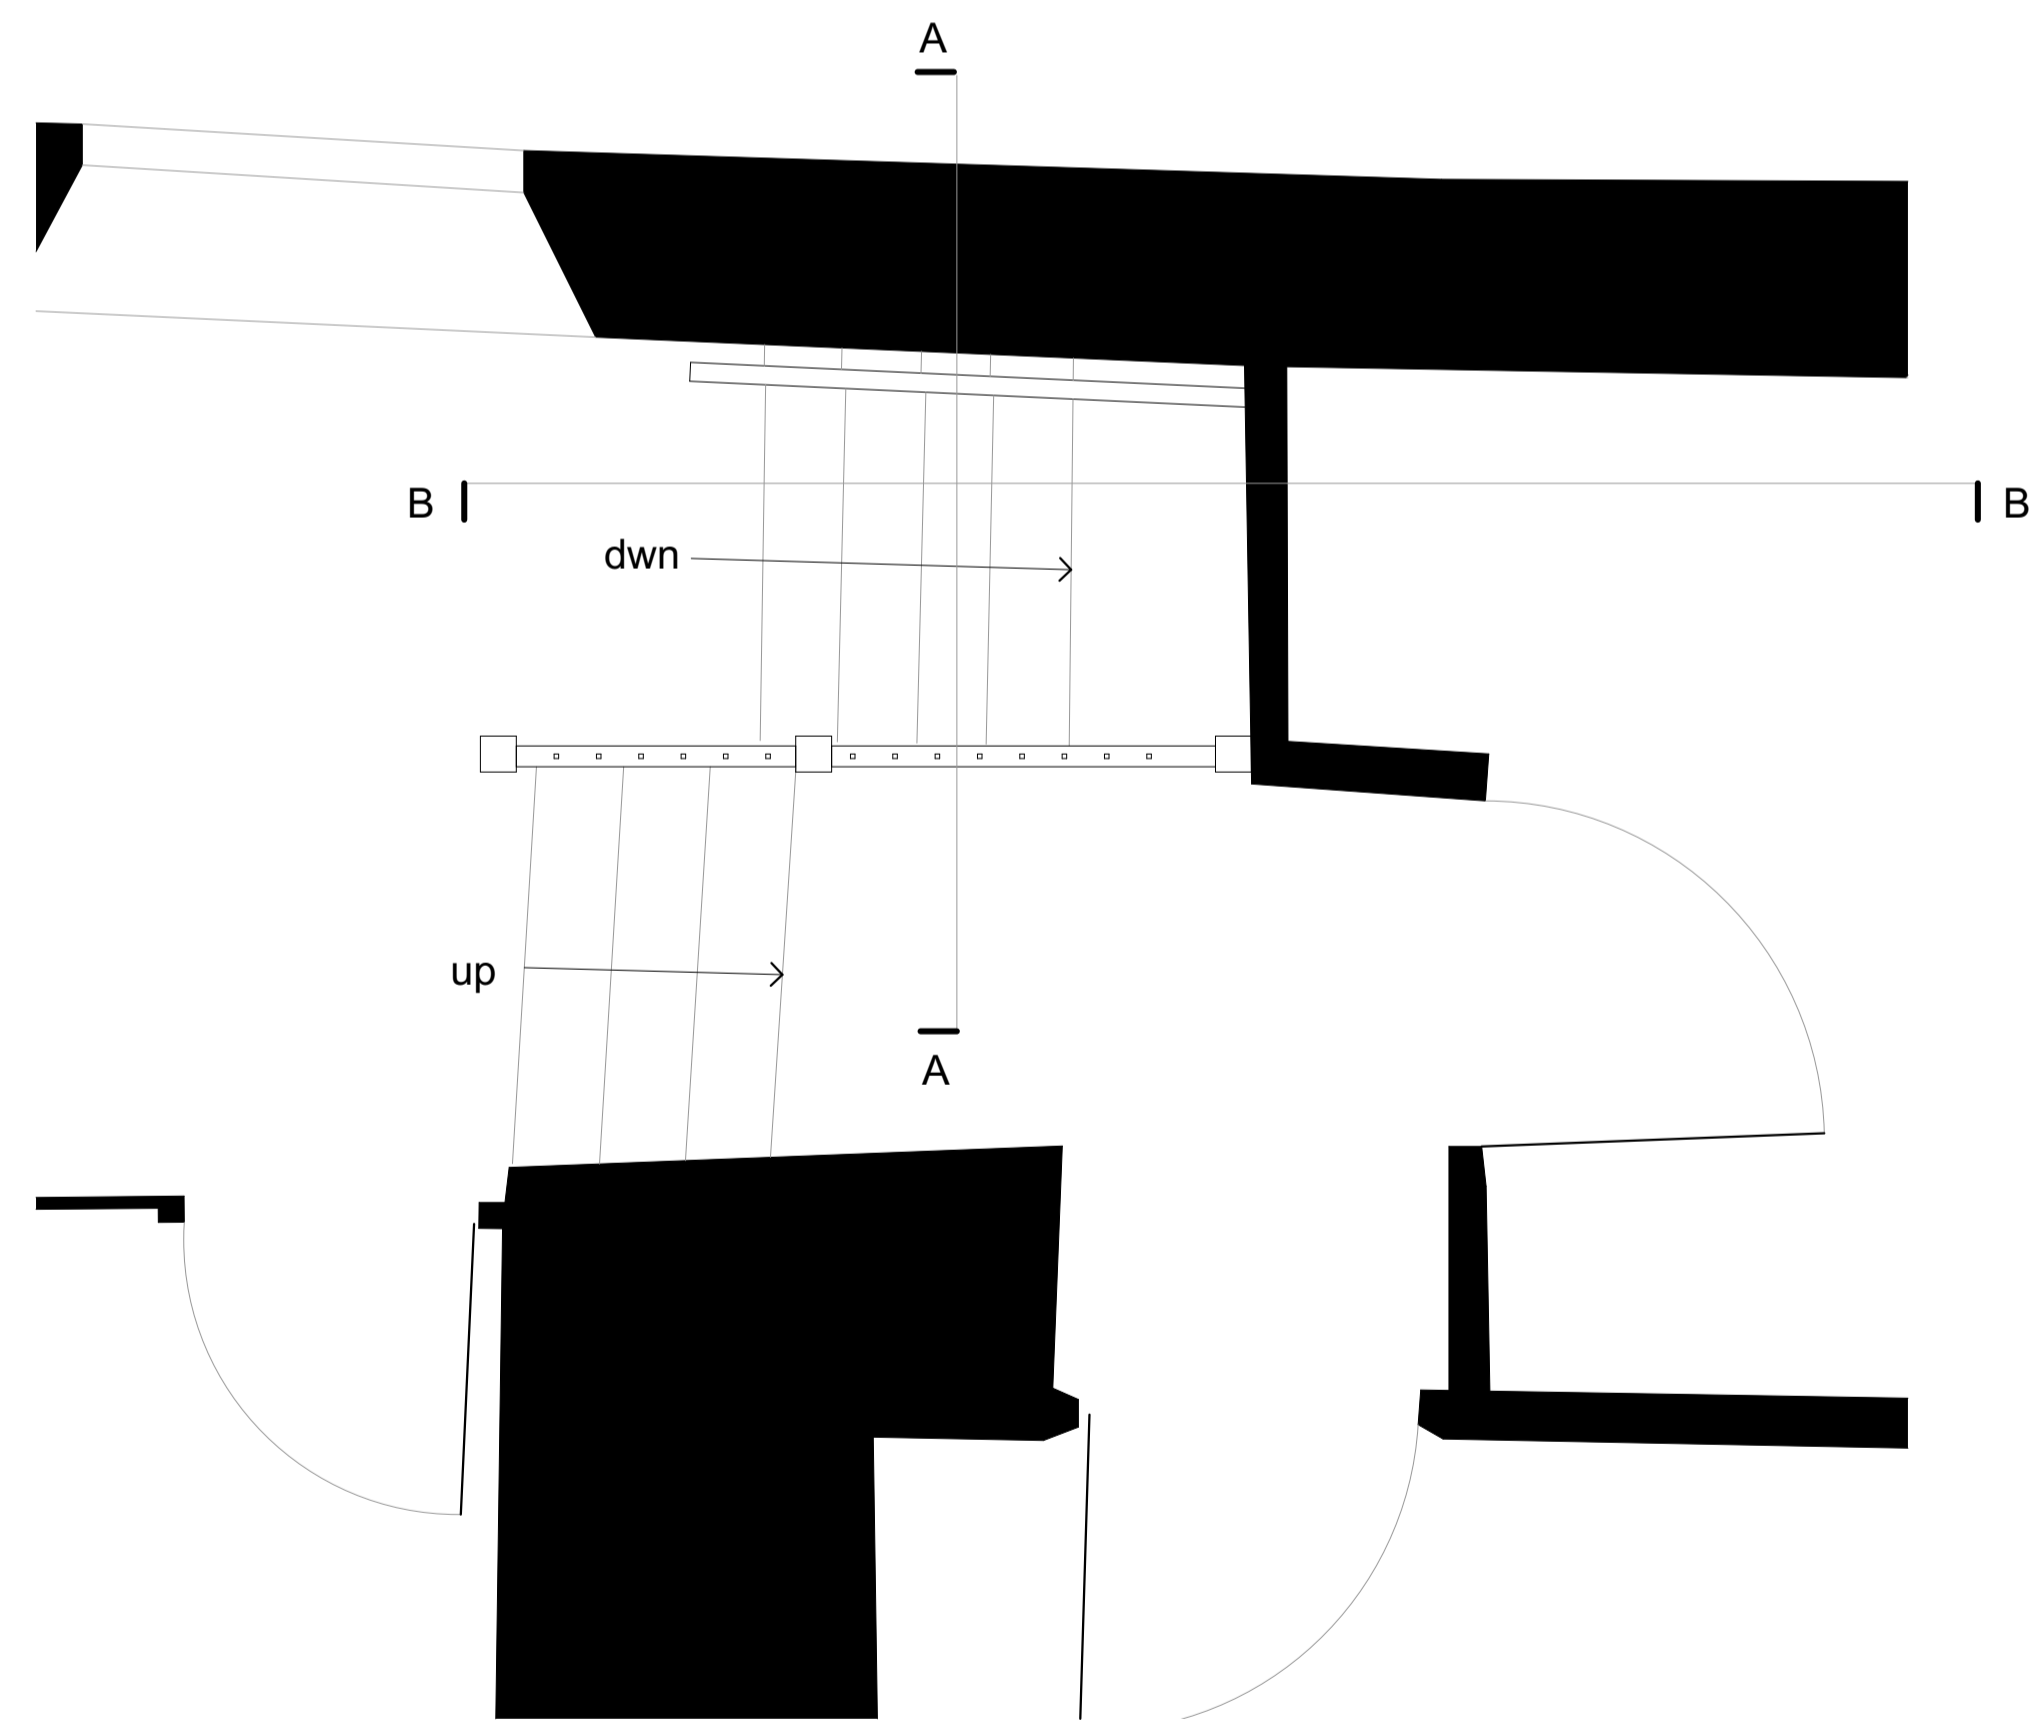

First Floor @ 1:20

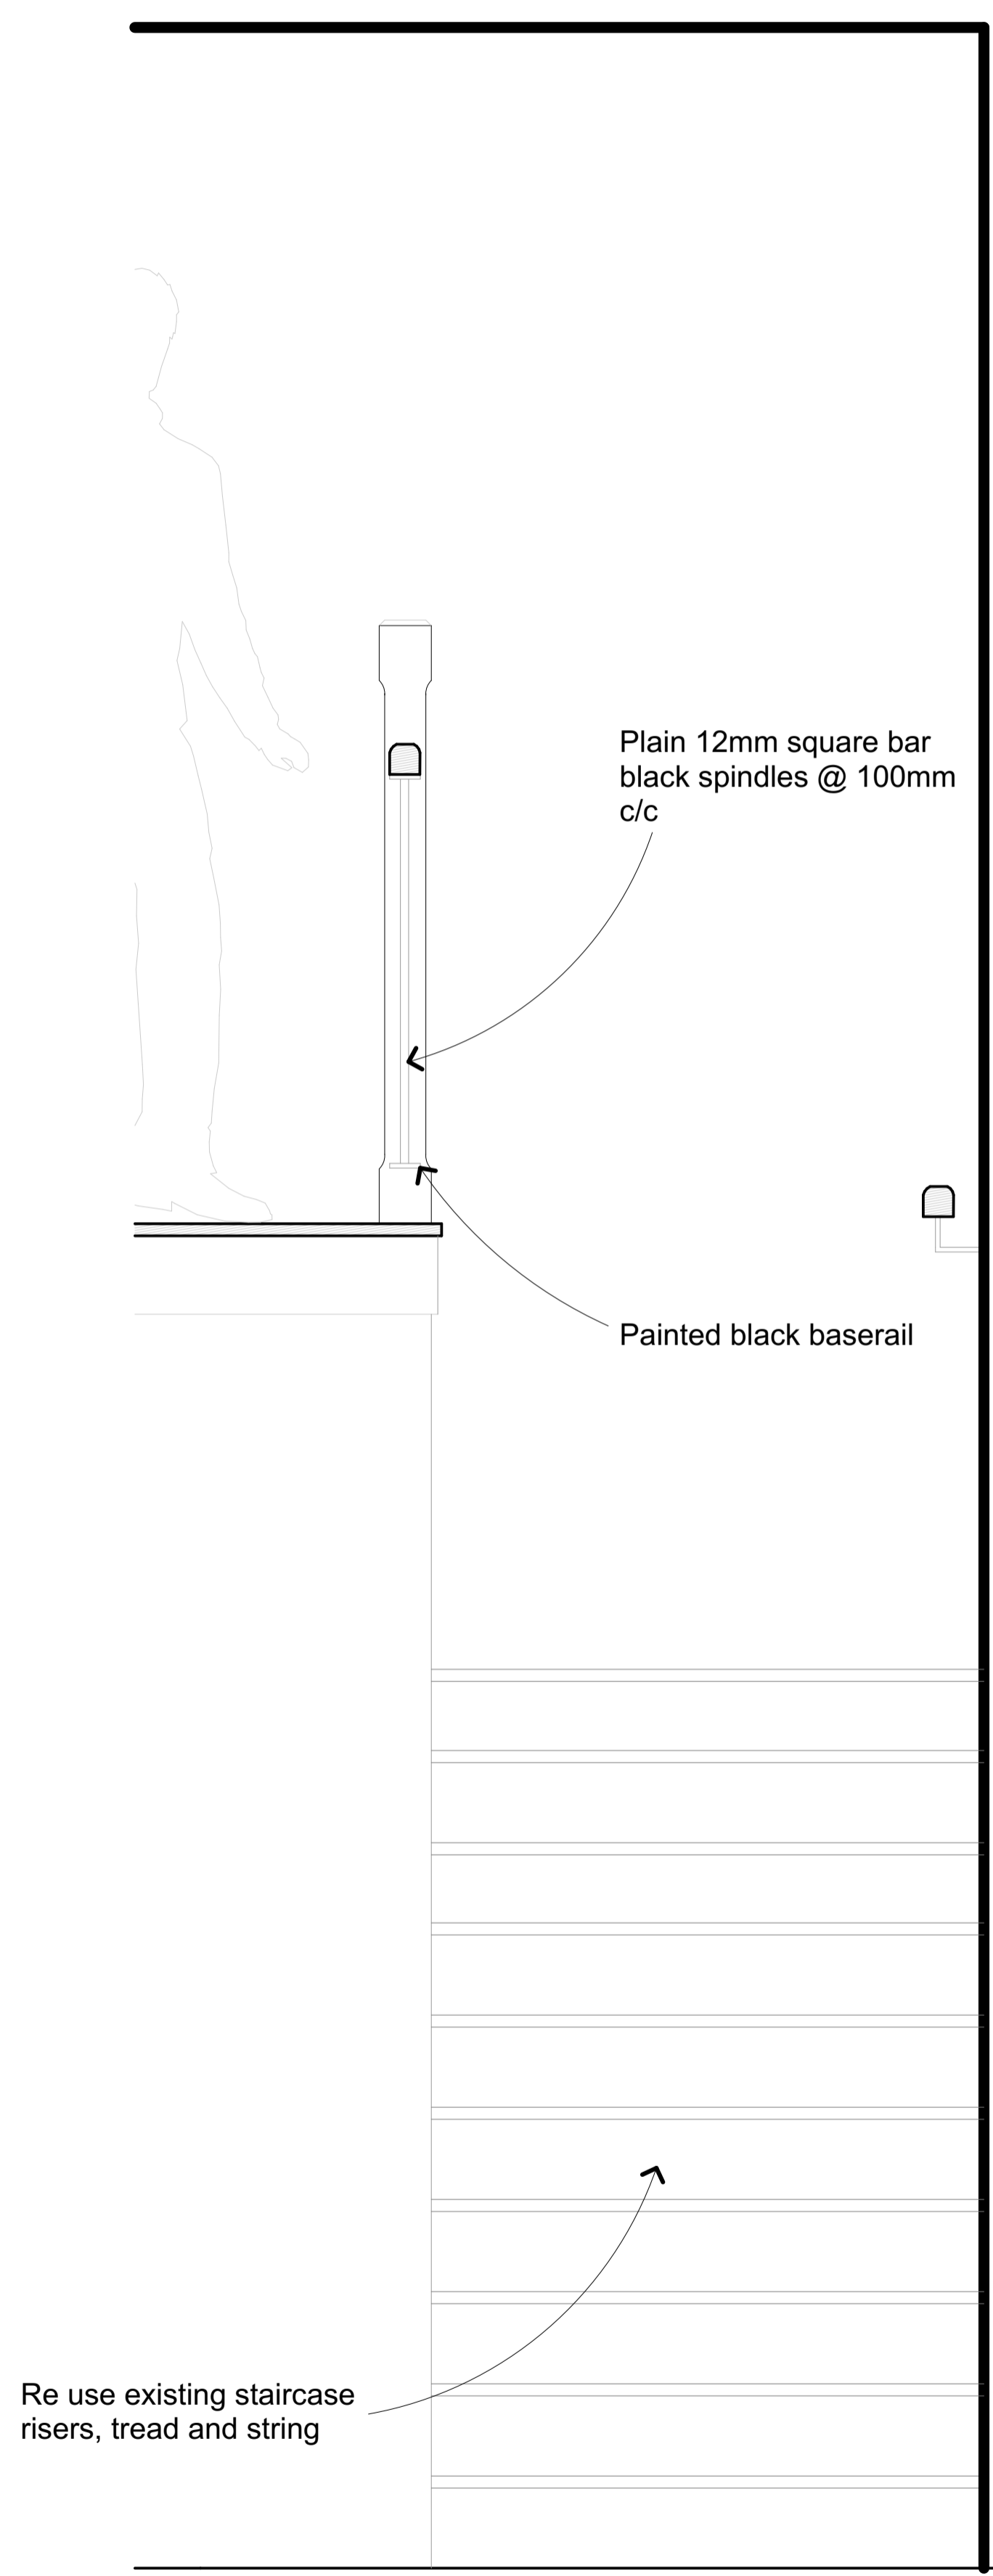

Staircase Section A-A @ 1:10

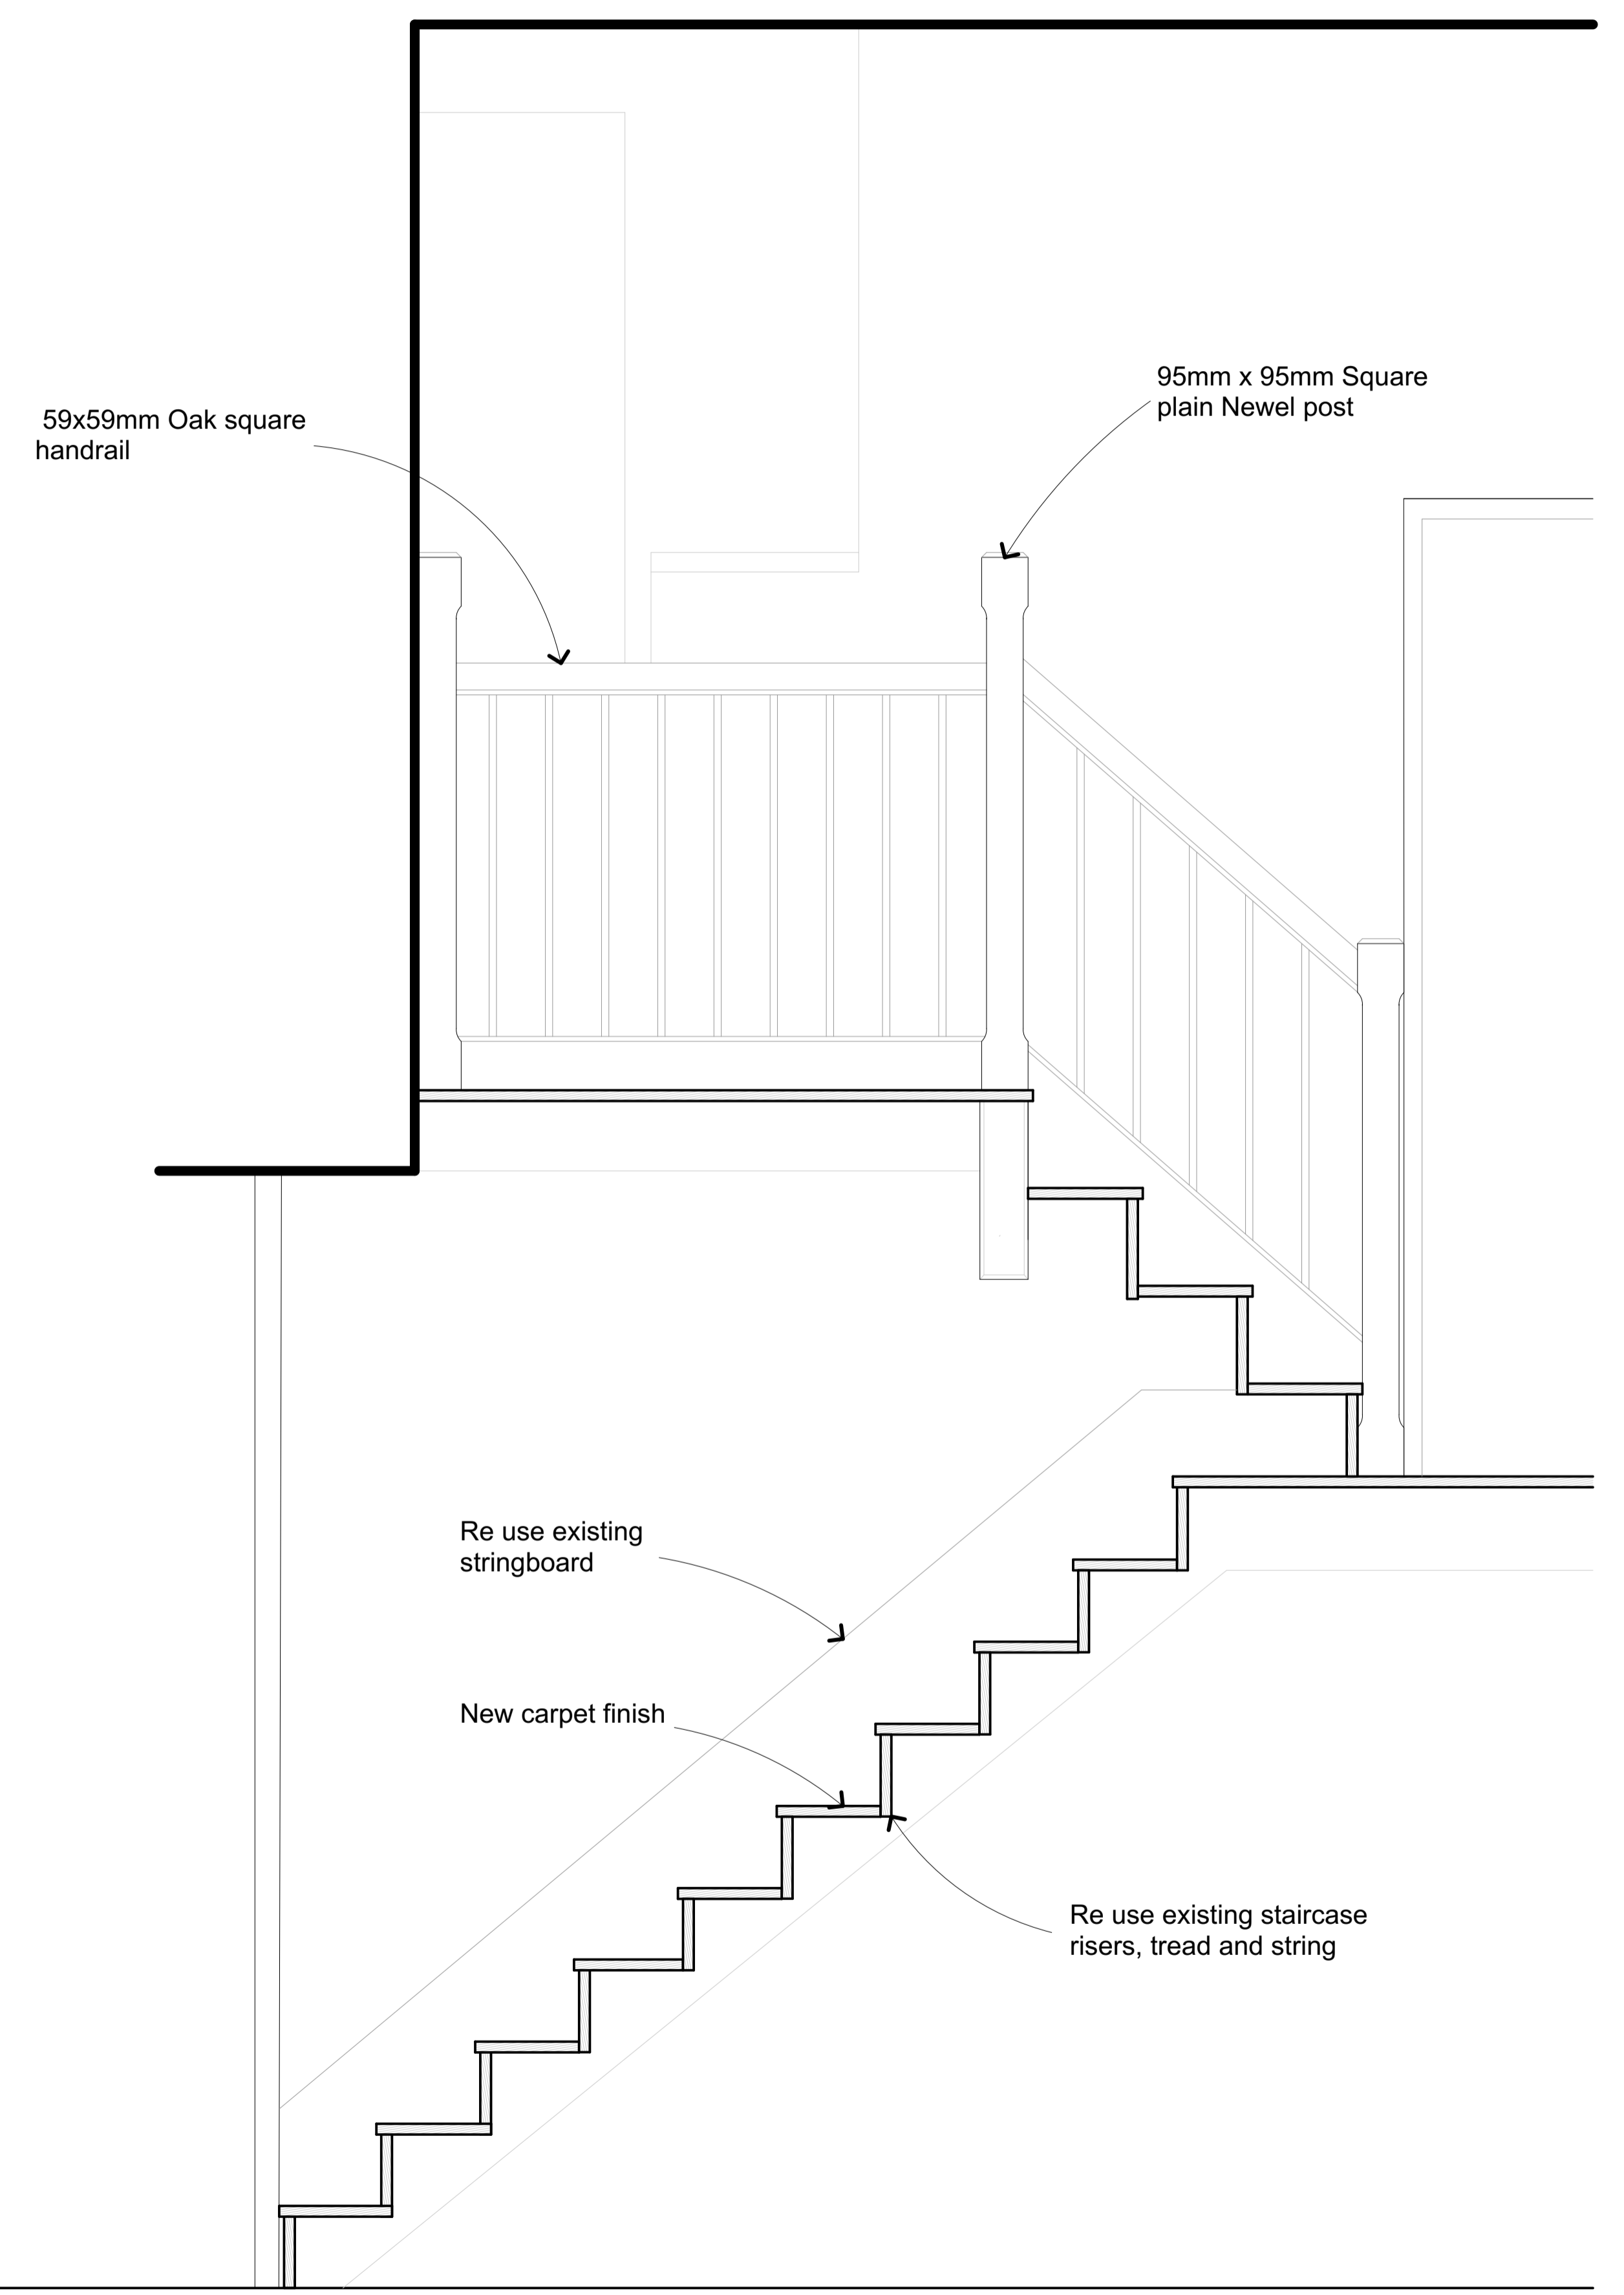

Staircase Section B-B @ 1:10

**DRAFT**

**Staircase Details**  
 Project: Higher Seavington Farm - Stockland  
 Drawing No: 168 PL 305  
 Scale: 1:20, 1:10 @A1

